




**SOUTH WEST ELEVATION (1)**

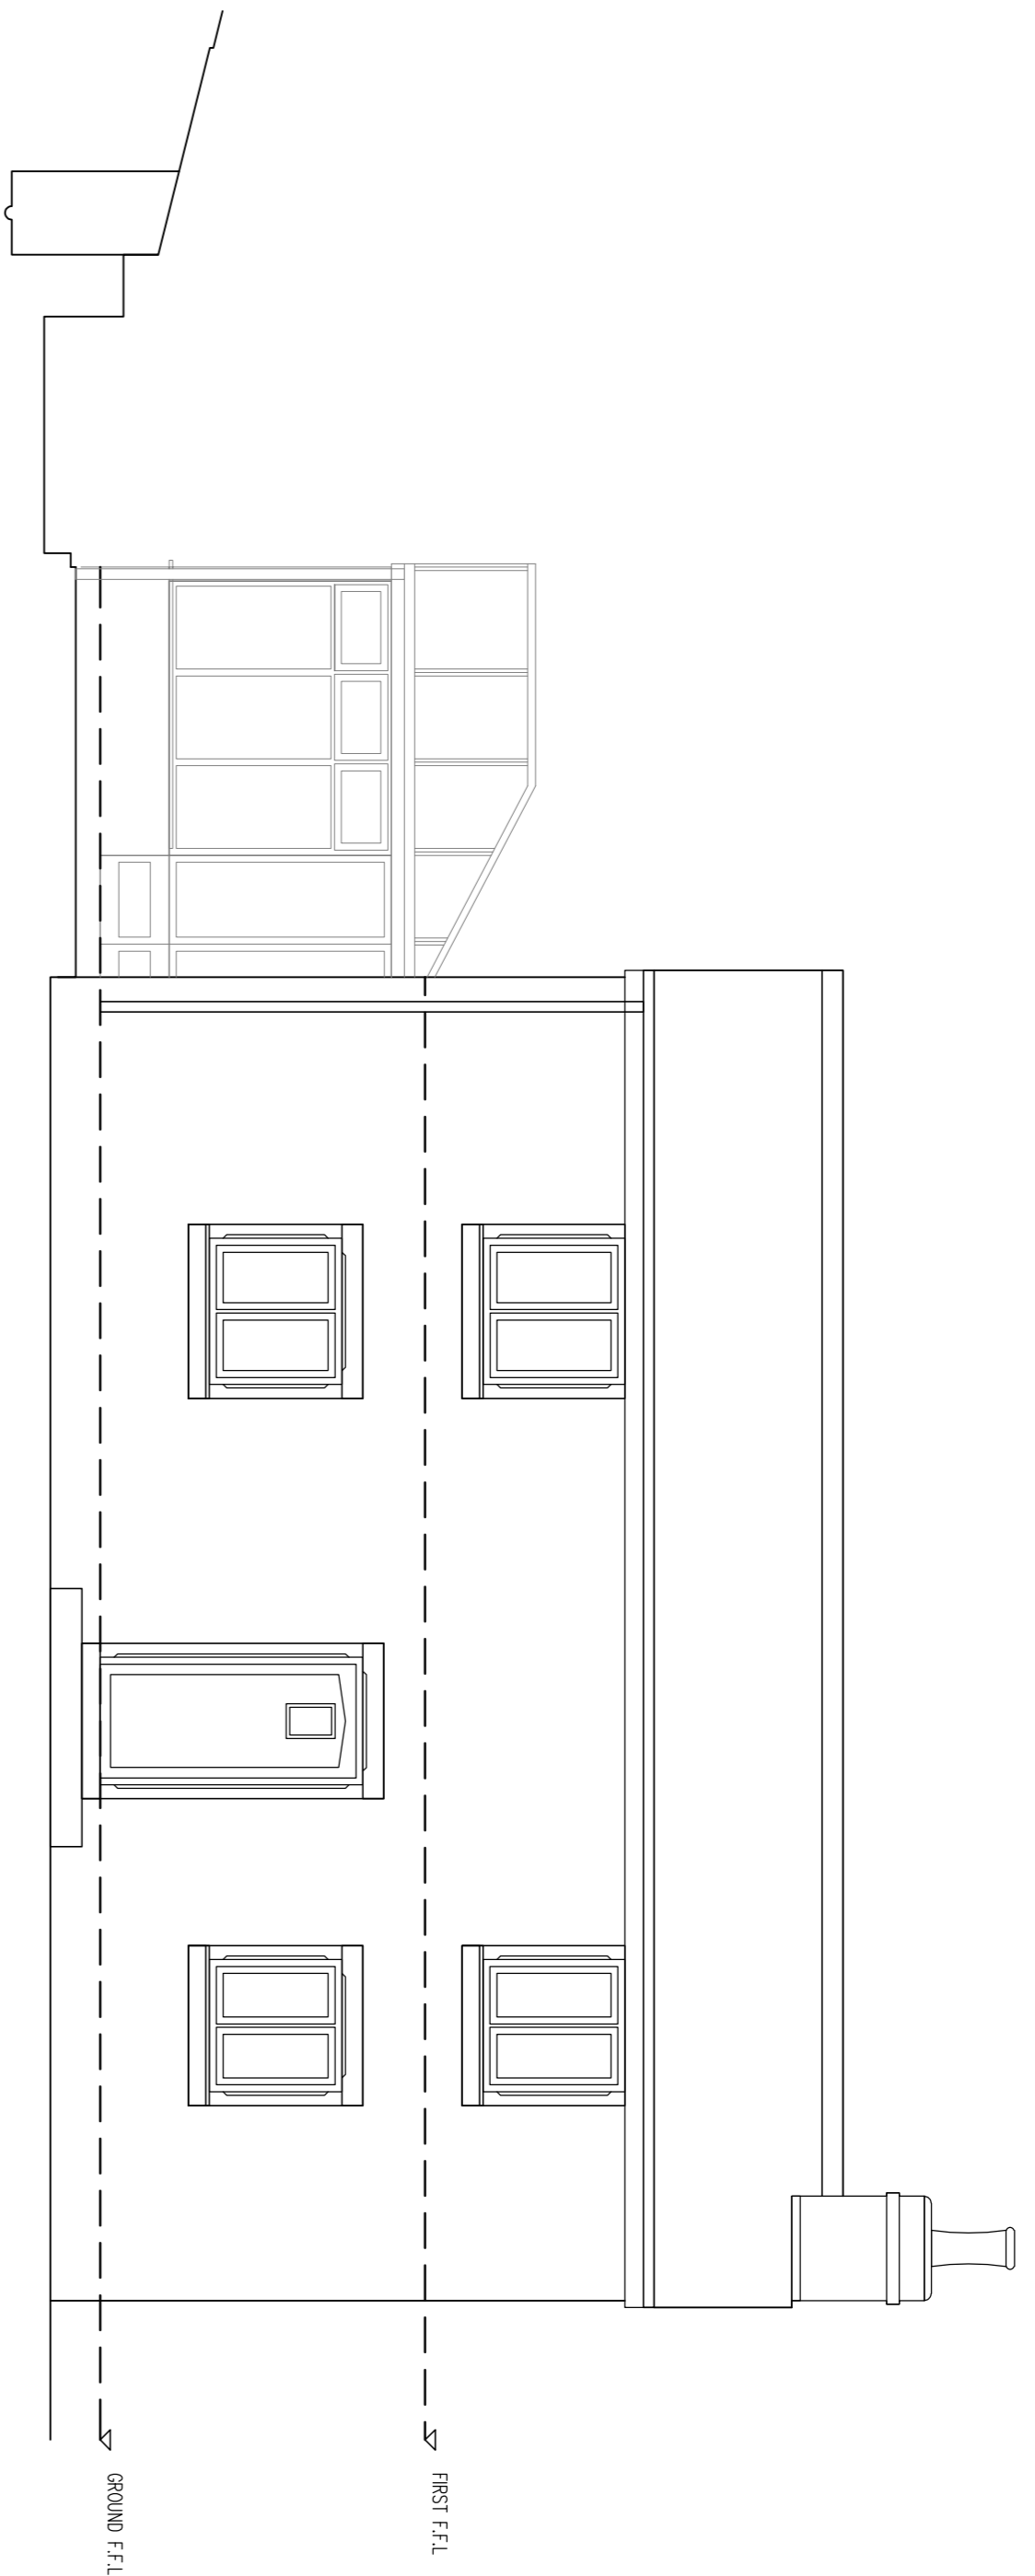


**SOUTH EAST ELEVATION (2)**

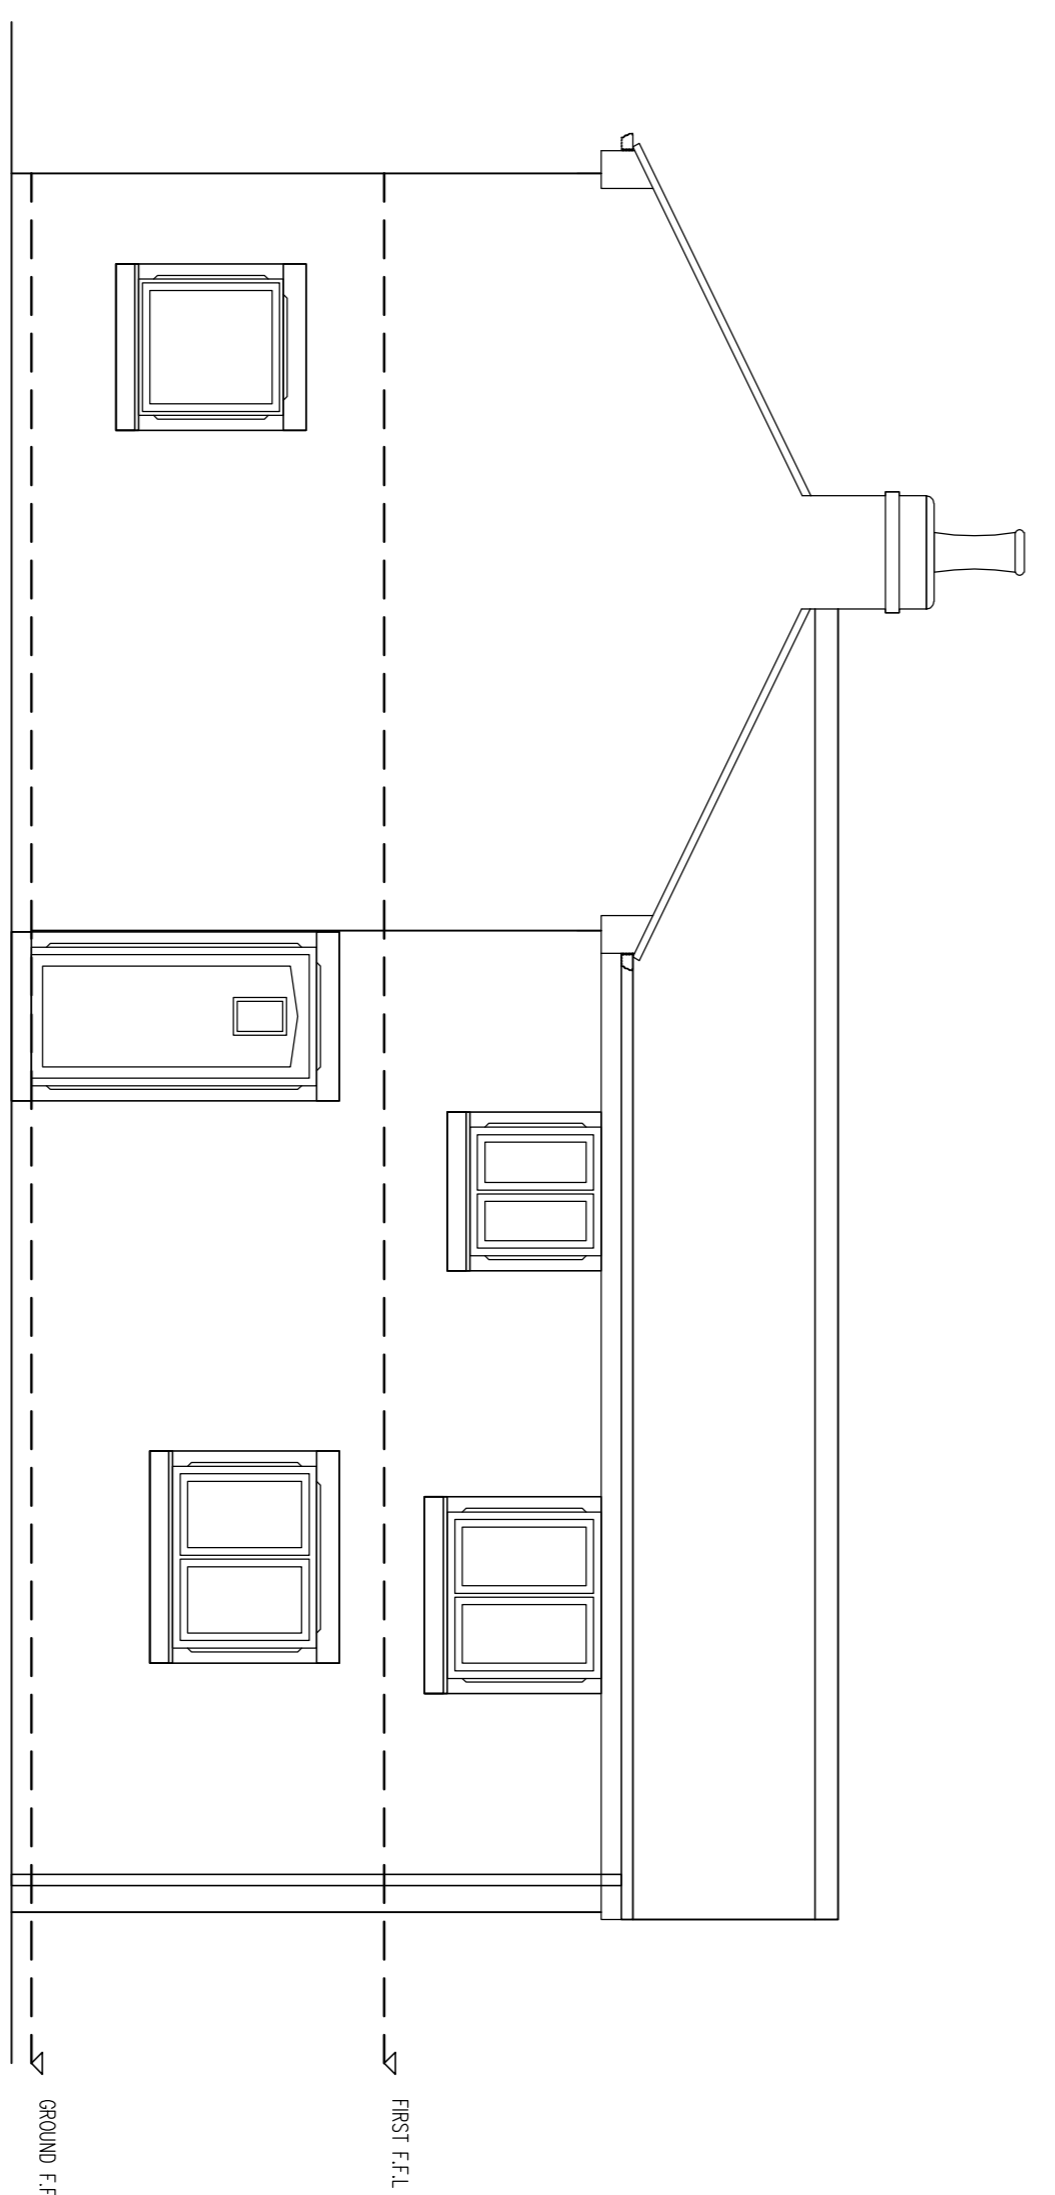

**NORTH EAST ELEVATION (3)**

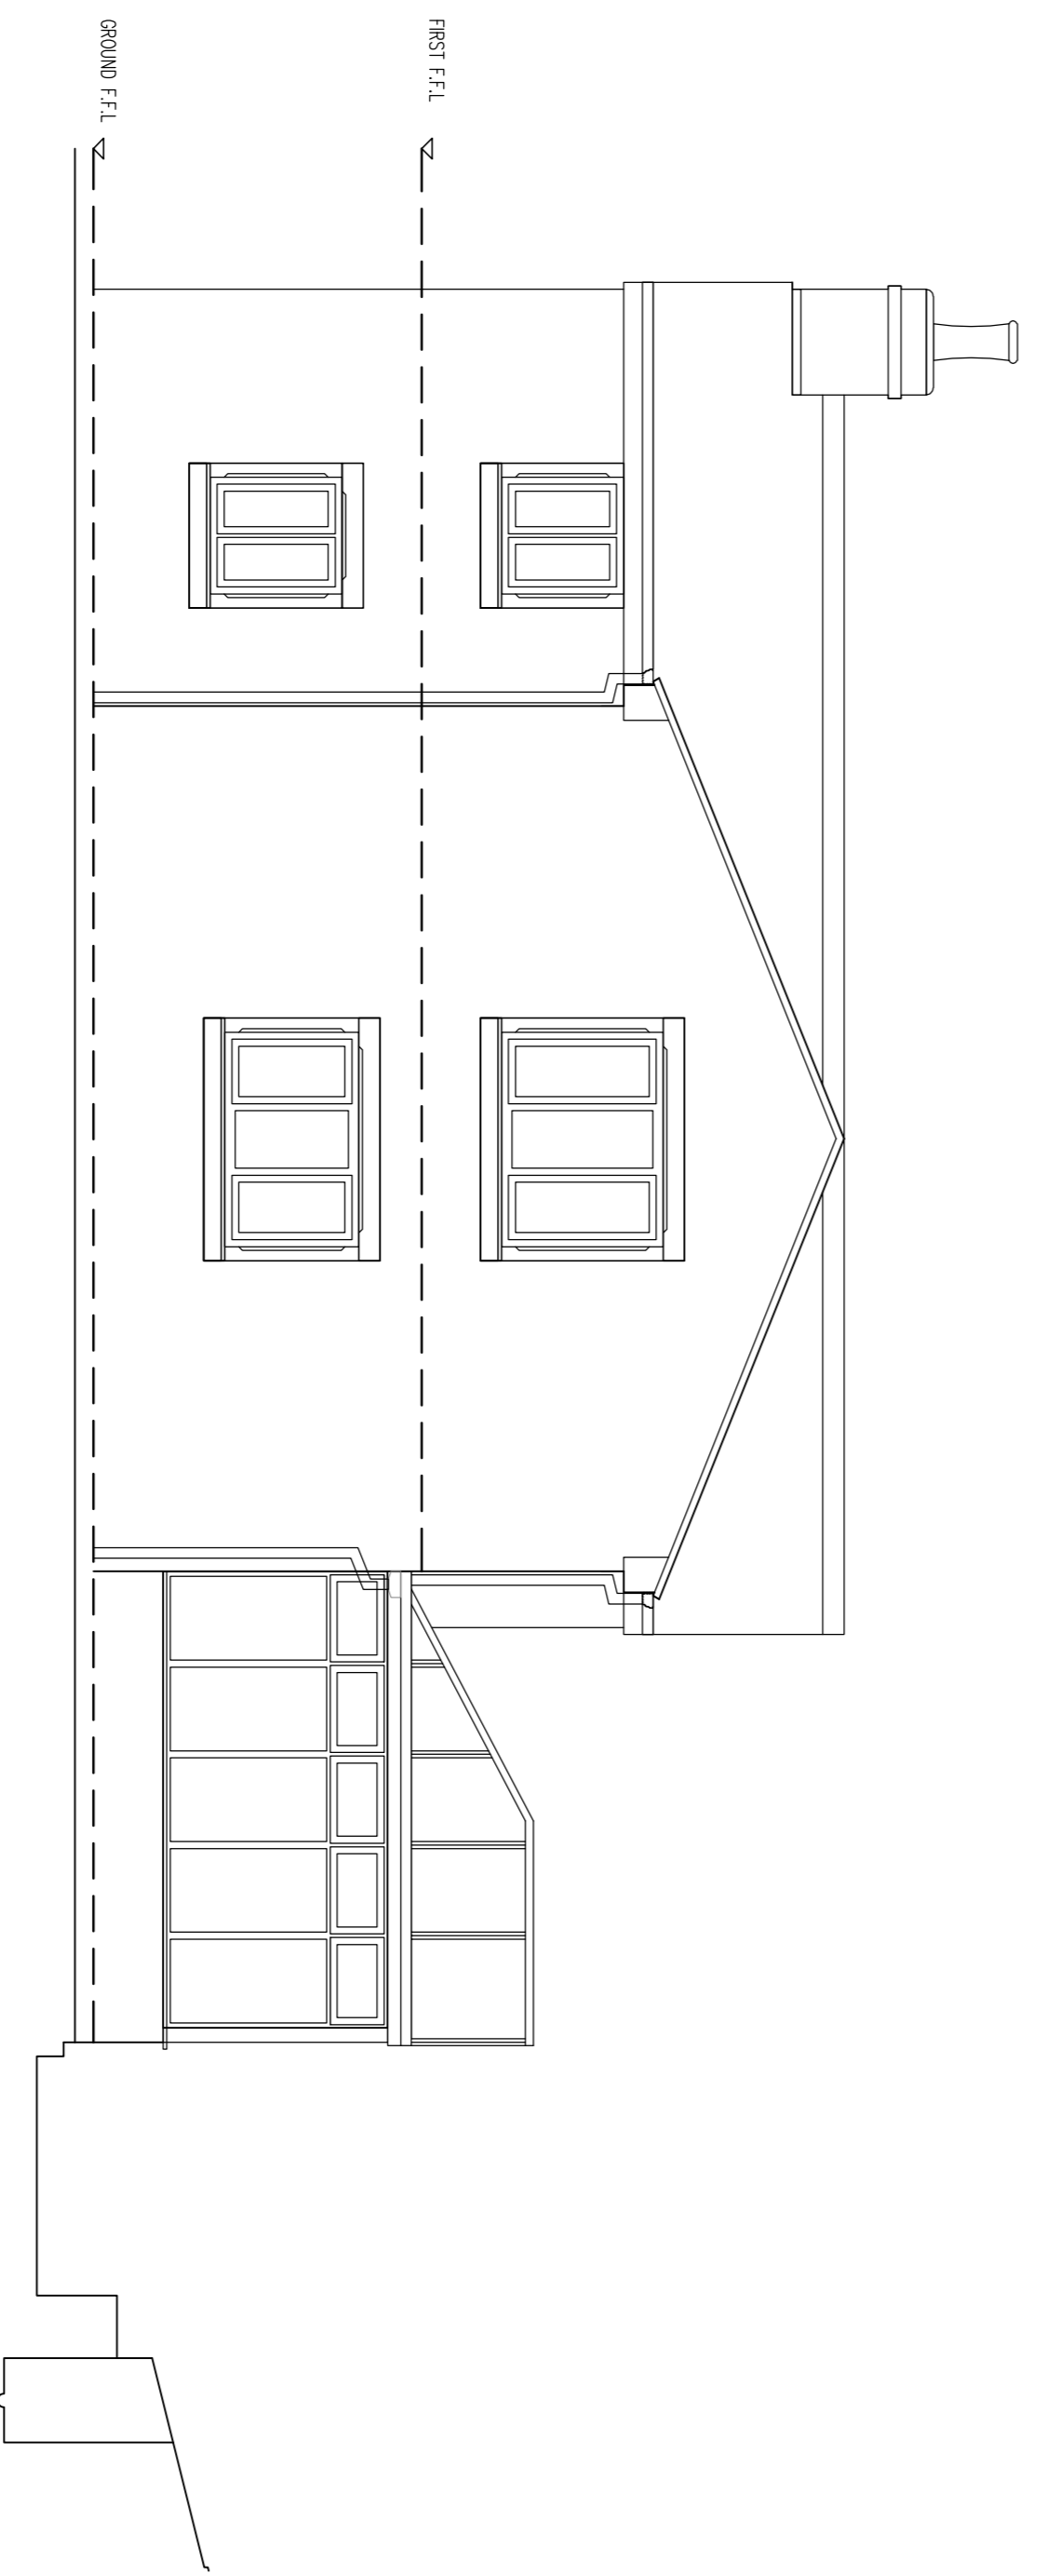

**NORTH WEST ELEVATION (4)**

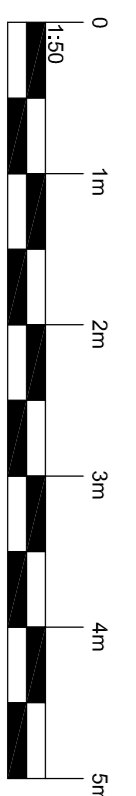

REVISIONS			
No.	Description	Date	By

**CASS** Architects  
 83 Liverpool Street  
 Liverpool L1 4DQ  
 Tel: 0151 202 1110  
 Email: info@cass-architects.co.uk  
 Website: www.cass-architects.co.uk

client  
**DOT & BARRY KEELING**

project  
**MARLEWS COTTAGE, LONG HEYS LANE**

purpose  
**PLANNING**

drawing title  
**ELEVATIONS AS EXISTING**

scale @ A1 1:50  
 date 19-04-2023  
 dm TOC lpk'd RR

**1676-002**