





REAR ELEVATION North

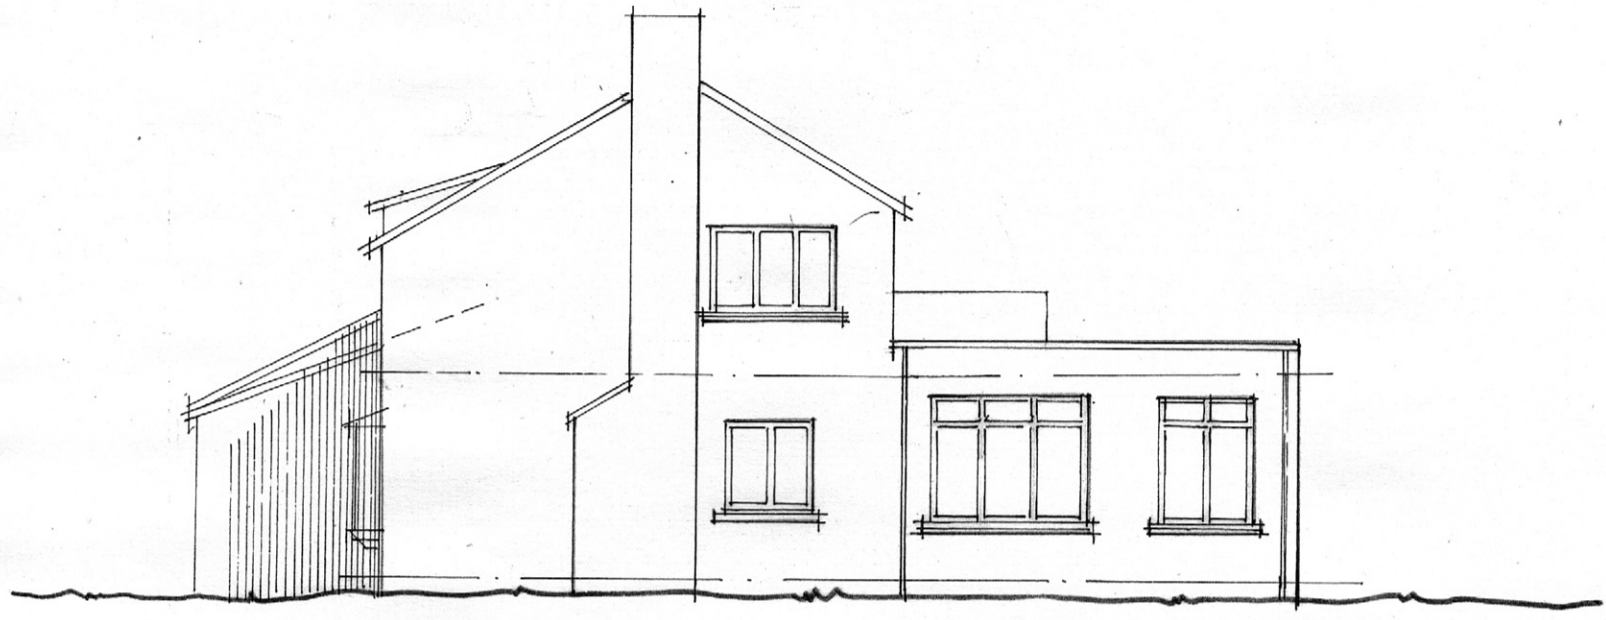

SIDE ELEVATION East

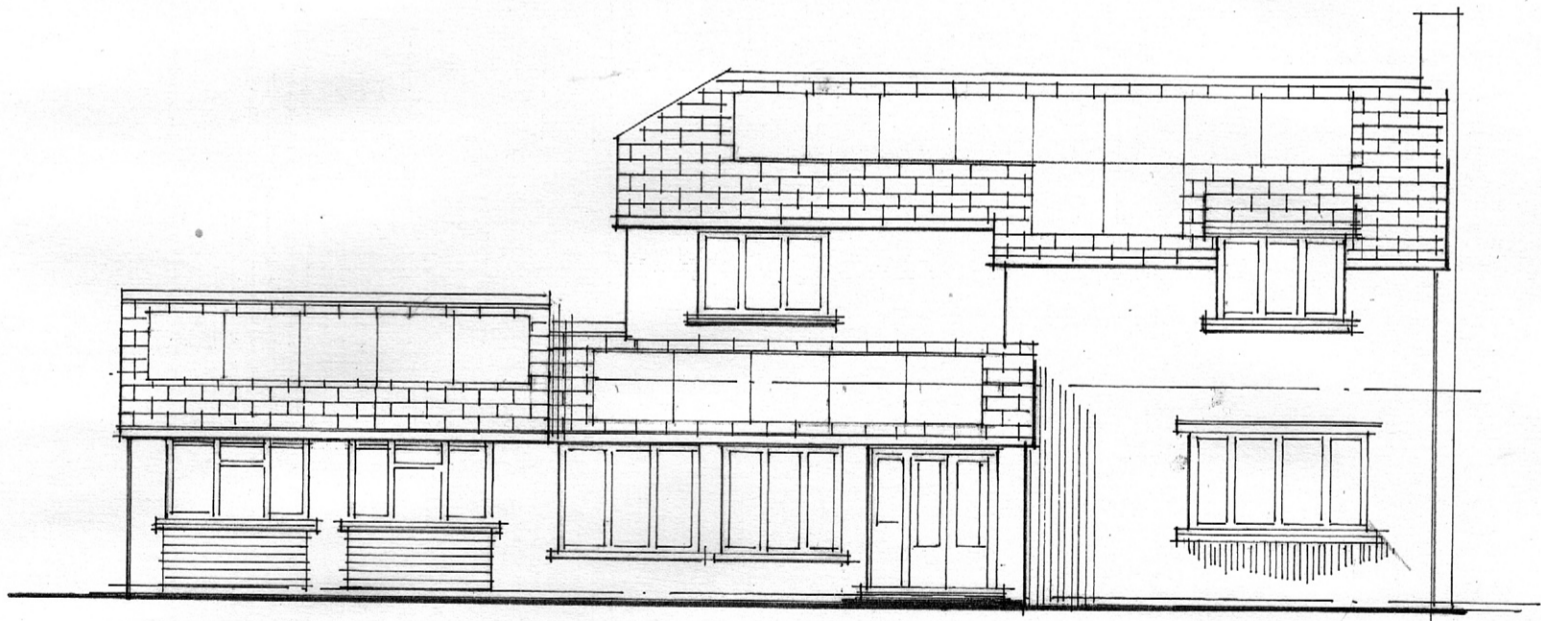

FRONT ELEVATION South

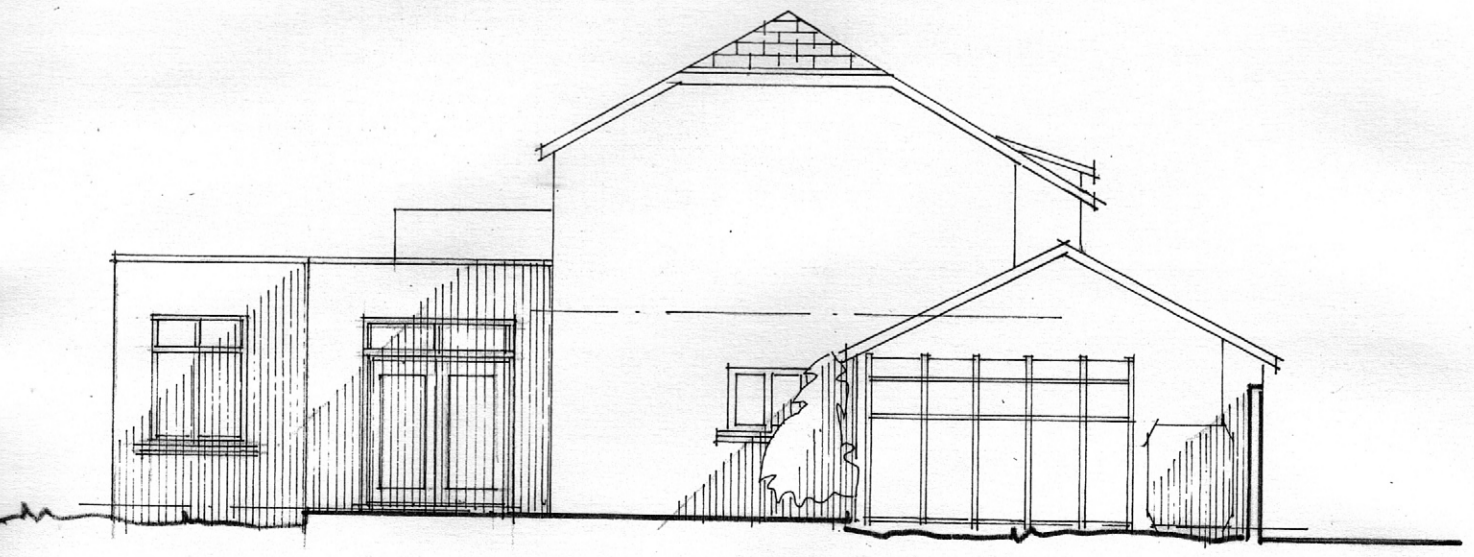 

SIDE ELEVATION West

Proposed Removal of Existing Conservatory and Construction of Single Storey Rear Extension + Sola panels on south roof

The Sherriffs,
Common Road, Smeatharpe,
Devon EX144SR

PROPOSED ELEVATIONS

Drwg No RB/MDDC/ **P4**
scale 1:100 @A3
April 2023

countrylines architects
Willowtrees,
Brand Lane off Honiton Bottom Road,
Honiton, Devon. EX14 9TS
01404-42966 - robjant@talktalk.net
www.countrylinesarchitects.com