


REAR ELEVATION NORTH




SIDE ELEVATION EAST

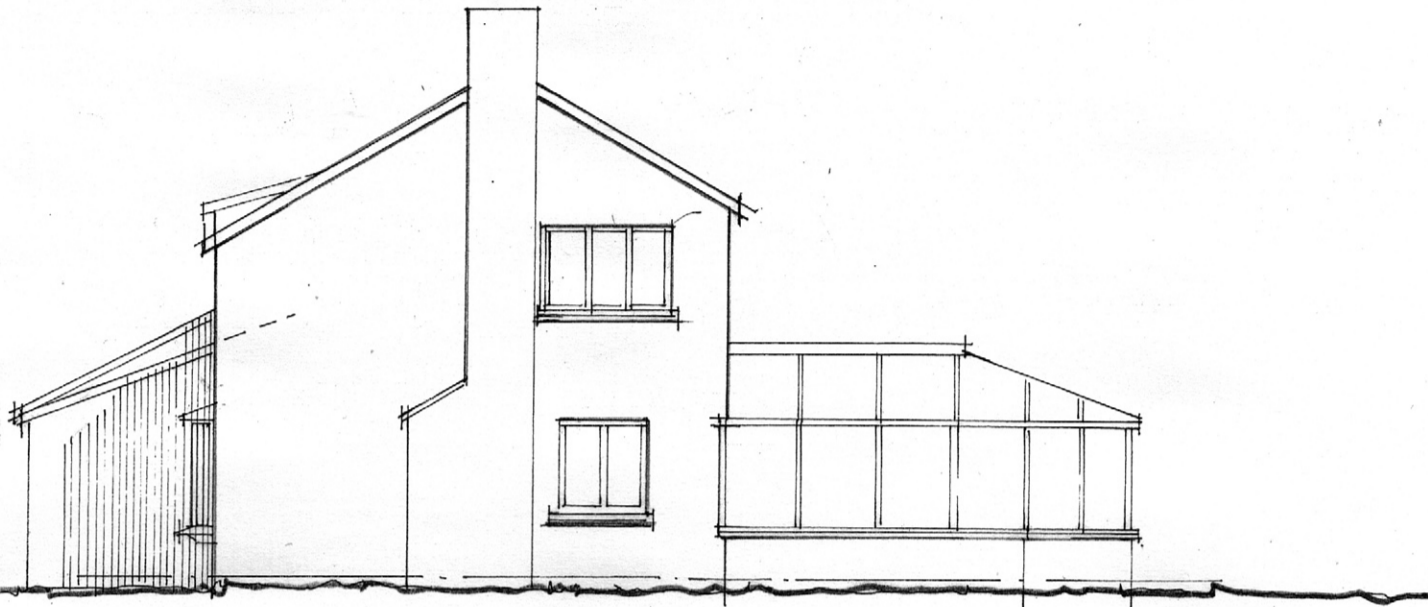

FRONT ELEVATION SOUTH

0 1 2 3 4 5
SCALE BAR 1:100

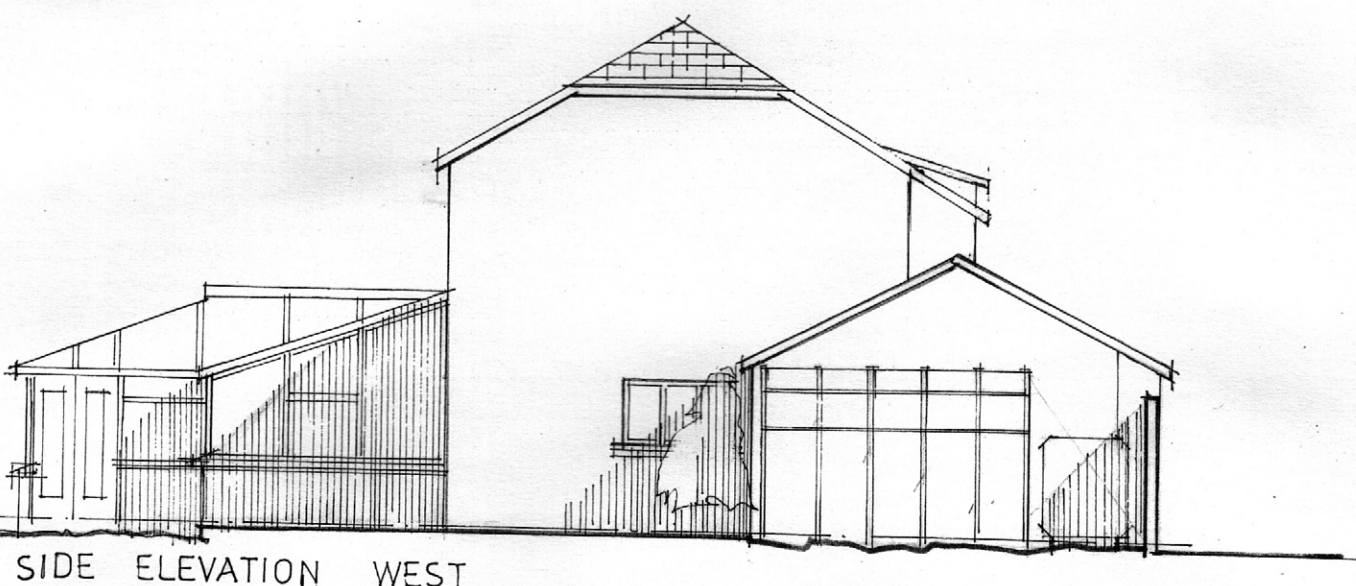

SIDE ELEVATION WEST

Proposed Removal of Existing Conservatory and Construction of Single Storey Rear Extension + Sola panels on south roof.

The Sherriffs,
Common Road, Smeatharpe,
Devon EX144SR

EXISTING ELEVATIONS

Drwg No RB/MDDC/ **P2**
scale 1:100 @A3
April 2023

countrylines architects
Willowtrees,
Brand Lane off Honiton Bottom Road,
Honiton, Devon. EX14 9TS
01404-42966 - robjant@talktalk.net
www.countrylinesarchitects.com