


Notes:




PROPOSED NORTH ELEVATION

PN 005 scale: 1:100 May 24, 2023

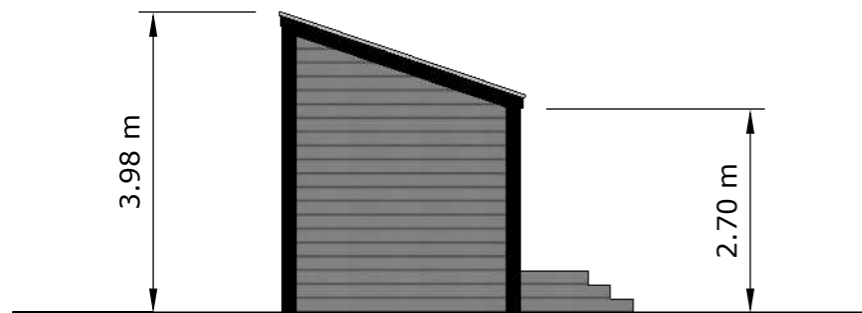

PROPOSED EAST ELEVATION

PE 005 scale: 1:100 May 24, 2023

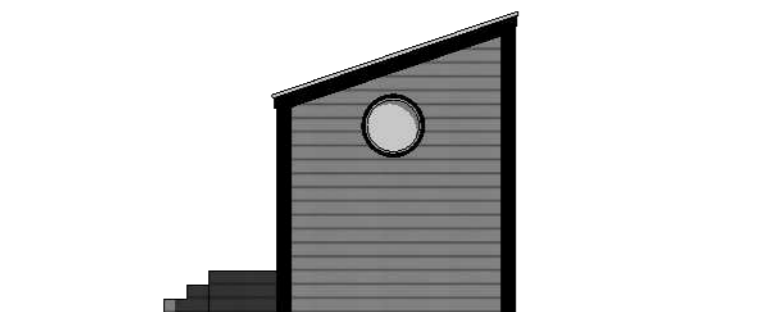


PROPOSED SOUTH ELEVATION

PS 005 scale: 1:100 May 24, 2023



PROPOSED WEST ELEVATION

PW 005 scale: 1:100 May 24, 2023

 

1:100

STATUS: CONCEPT FOR CLIENT APPROVAL		
REV	DESCRIPTION	DATE
	THIS IS A REVISION NOTE	00/00/00



XL Planning Ltd
 1A Fore Street
 Cullompton
 Devon
 Ex15 1JW

01884 38662
 dnorman@xlplanning.co.uk
 www.xlplanning.co.uk

CLIENT: MR A BOWLES

SITE: HIGHER YELLOWFORD,
 THORVERTON,
 DEVON,
 EX5 5JR

DRAWING: PROPOSED ELEVATIONS OFFICE

DRAWING NO: REVISION NO:

E/PELO/O1

PAGE SIZE: A3	DRAWN:	CHECKED: NO
JOB NO: RS1	DATE: 24 May 2023	PAGE: 5