


EXISTING FLOORPLAN

EN OO scale: 1:50 May 24, 2023



EXISTING NORTH ELEVATION

EN OO scale: 1:50 May 24, 2023

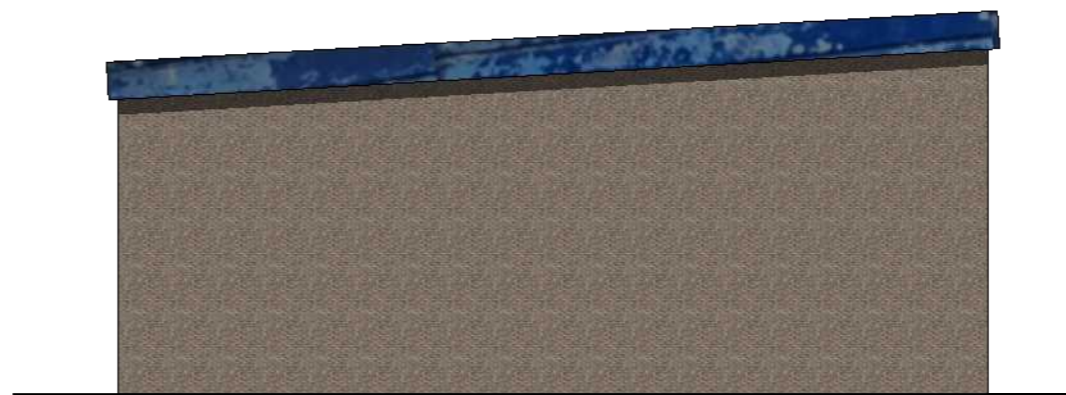


EXISTING EAST ELEVATION

EE OO scale: 1:50 May 24, 2023




EXISTING SOUTH ELEVATION

ES OO scale: 1:50 May 24, 2023

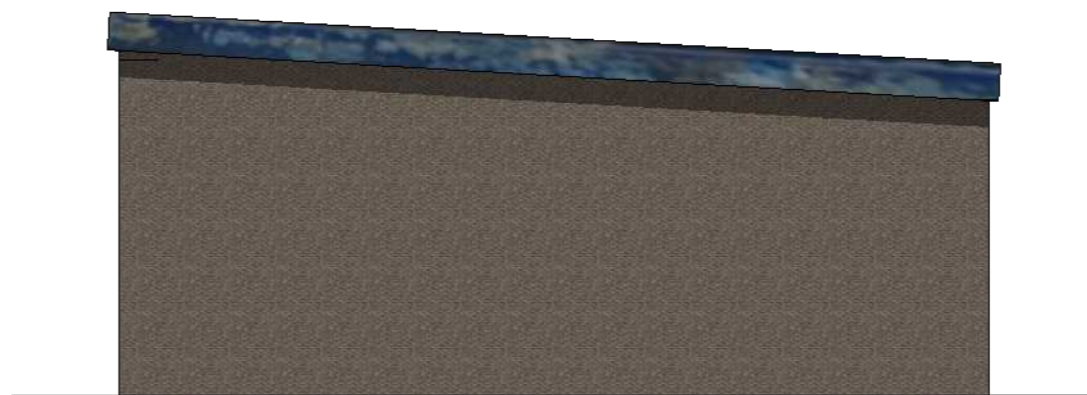

EXISTING WEST ELEVATION

EW OO scale: 1:50 May 24, 2023

 

Notes:

STATUS: CONCEPT FOR CLIENT APPROVAL

REV	DESCRIPTION	DATE
	THIS IS A REVISION NOTE	00/00/00



XL Planning Ltd
1A Fore Street
Cullompton
Devon
Ex15 1JW

01884 38662

dnorman@xlplanning.co.uk

www.xlplanning.co.uk

CLIENT:
MR A BOWLES

SITE: HIGHER YELLOWFORD,
THORVERTON,
DEVON,
EX5 5JR

DRAWING:
EXISTING DRAWINGS

DRAWING NO: REVISION NO:

/ED/O1

PAGE SIZE: A3	DRAWN: 	CHECKED: NO
------------------	------------	----------------

JOB NO: RS1	DATE: 24 May 2023	PAGE:
----------------	----------------------	-------