


Notes:

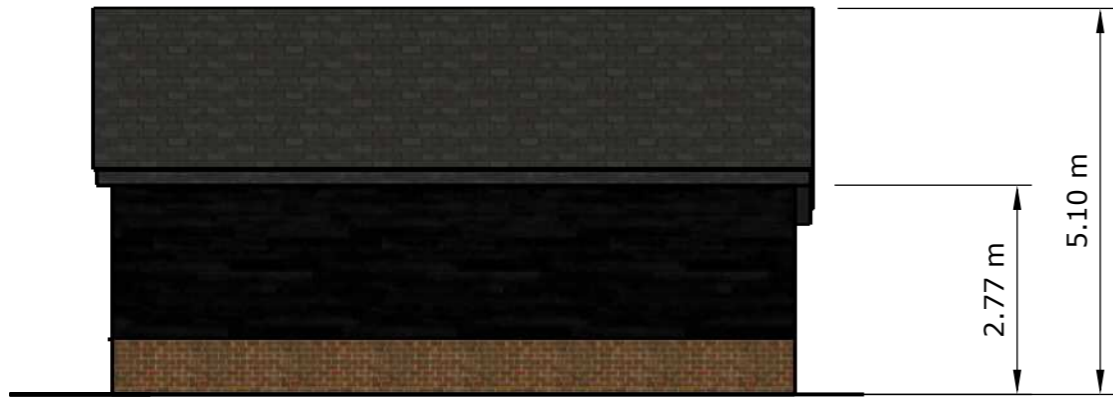


PROPOSED NORTH ELEVATION

PN 004 scale: 1:100 May 24, 2023




PROPOSED EAST ELEVATION

PE 004 scale: 1:100 May 24, 2023

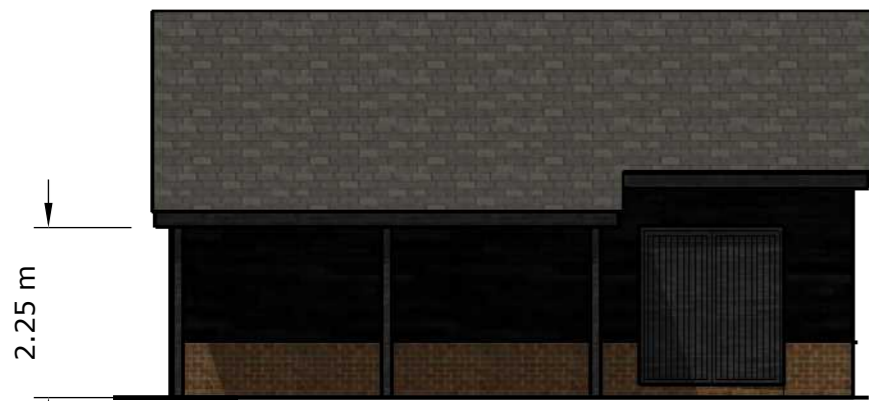

PROPOSED SOUTH ELEVATION

PS 004 scale: 1:100 May 24, 2023

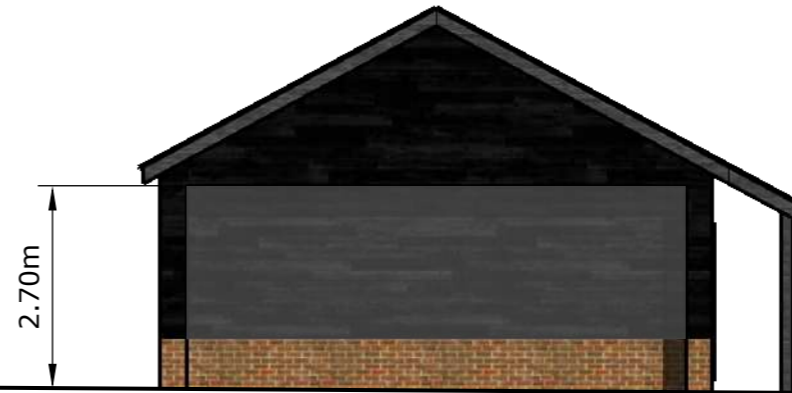

PROPOSED WEST ELEVATION

PW 004 scale: 1:100 May 24, 2023



STATUS: CONCEPT FOR CLIENT APPROVAL		
REV	DESCRIPTION	DATE
	THIS IS A REVISION NOTE	00/00/00



XL Planning Ltd  
 1A Fore Street  
 Cullompton  
 Devon  
 Ex15 1JW

01884 38662  
 dnorman@xlplanning.co.uk  
 www.xlplanning.co.uk

CLIENT: MR A BOWLES

SITE: HIGHER YELLOWFORD,  
 THORVERTON,  
 DEVON,  
 EX5 5JR

DRAWING: PROPOSED ELEVATIONS CARPORT

DRAWING NO: D/PEL/O1 REVISION NO:

PAGE SIZE: A3	DRAWN:	CHECKED: NO
---------------	--------	-------------

JOB NO: RS1	DATE: 24 May 2023	PAGE: 4
-------------	-------------------	---------