




EXISTING

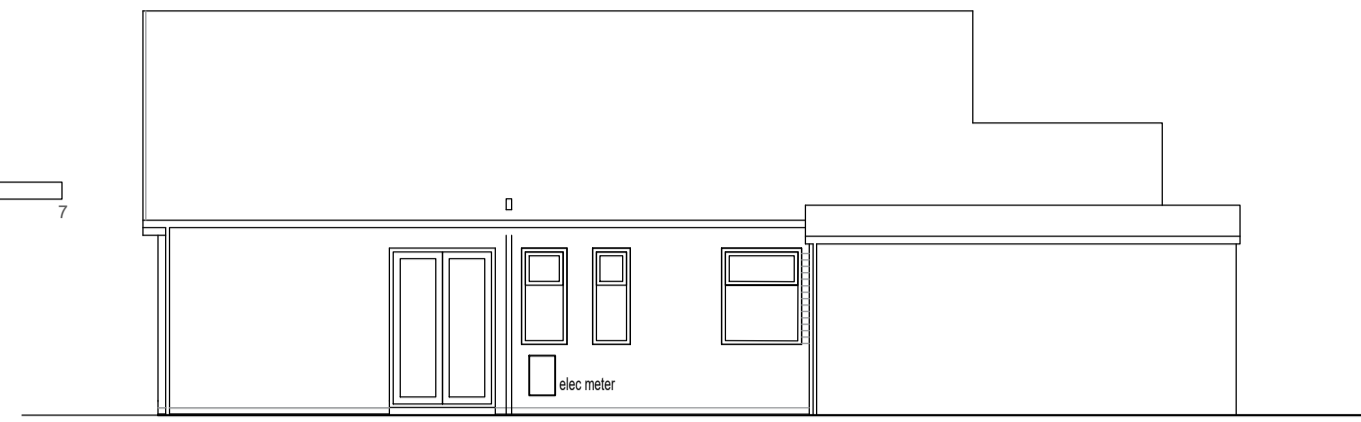


SIDE ELEVATION

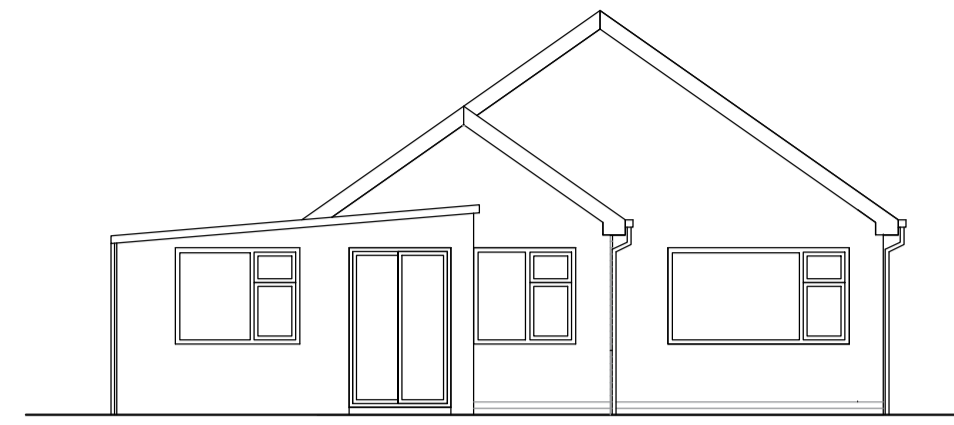


REAR ELEVATION

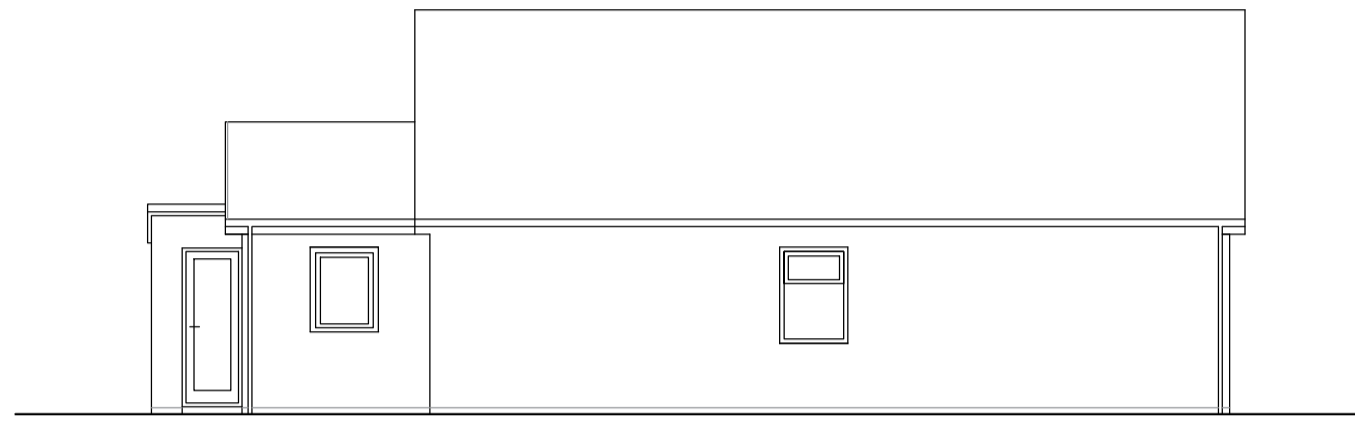


SIDE ELEVATION

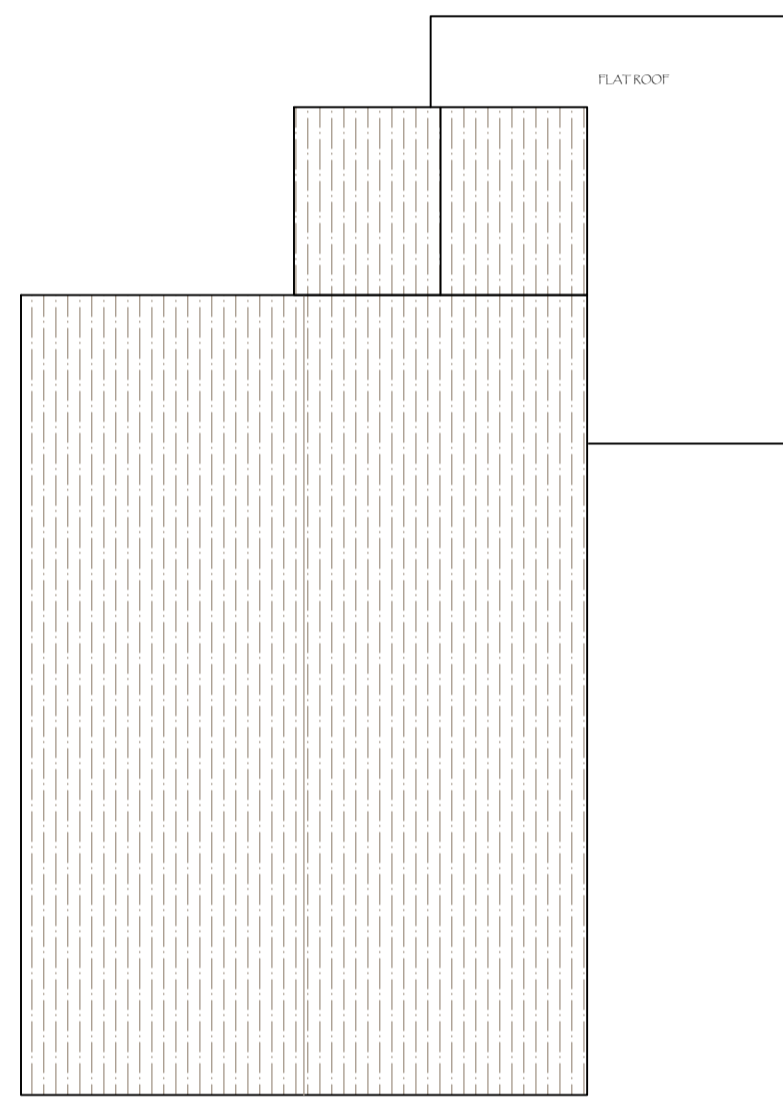

ROOF LAYOUT

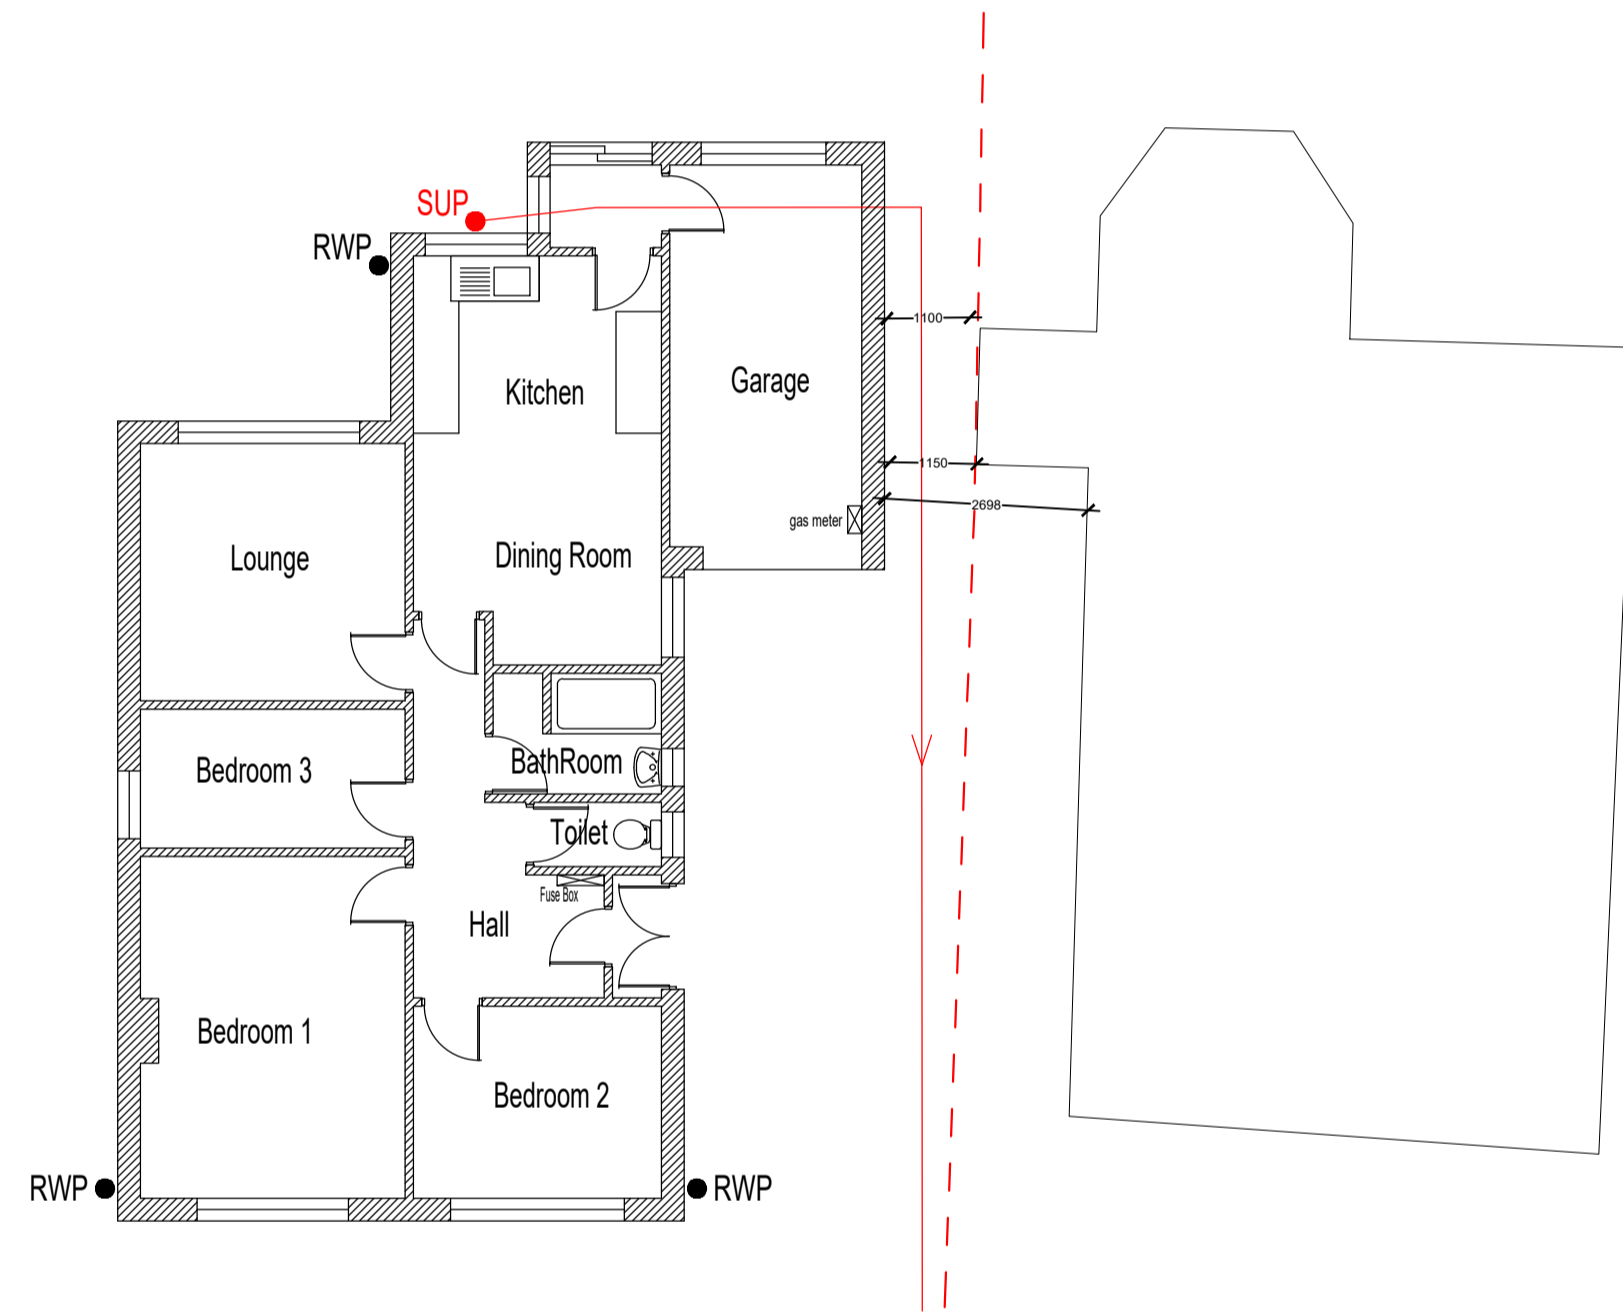


GROUND FLOOR PLAN

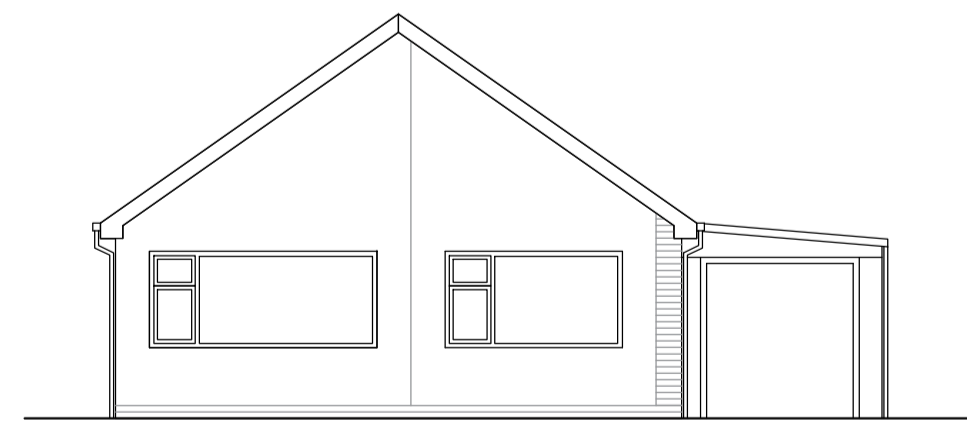


FRONT ELEVATION




PROPOSED

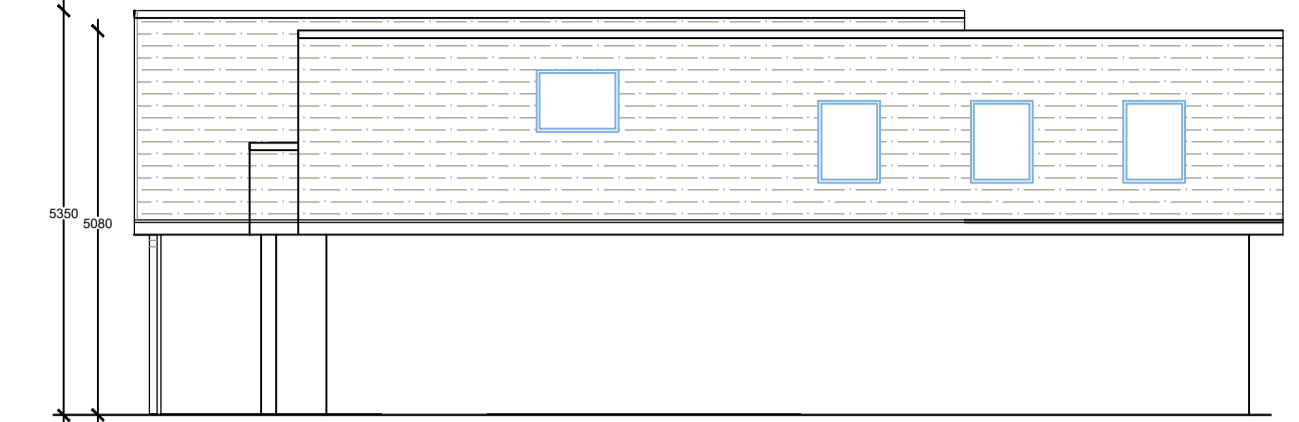


SIDE ELEVATION

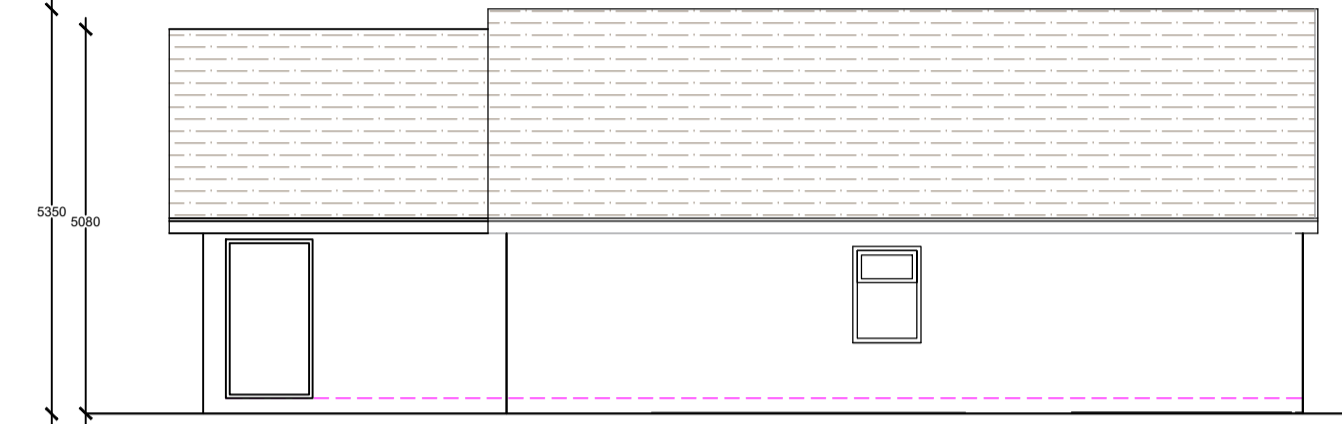


SIDE ELEVATION

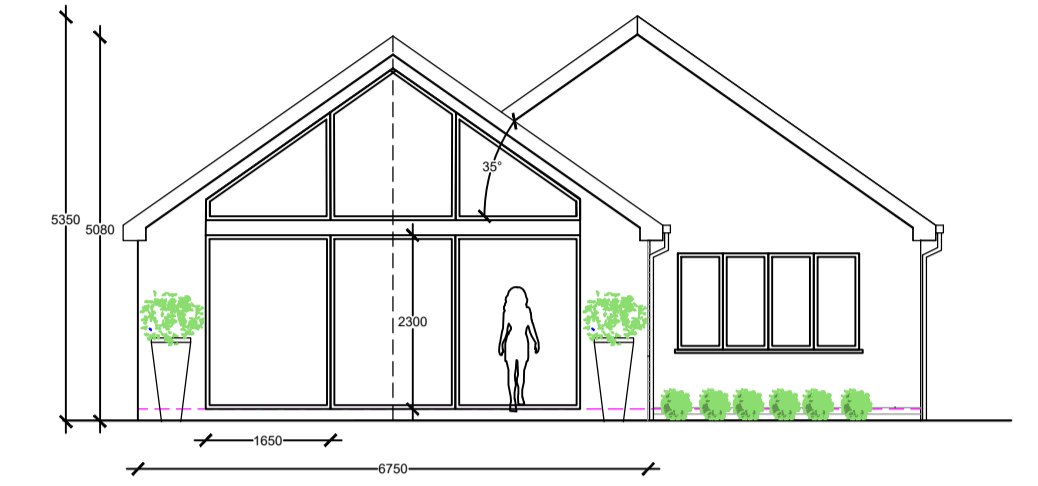

REAR ELEVATION

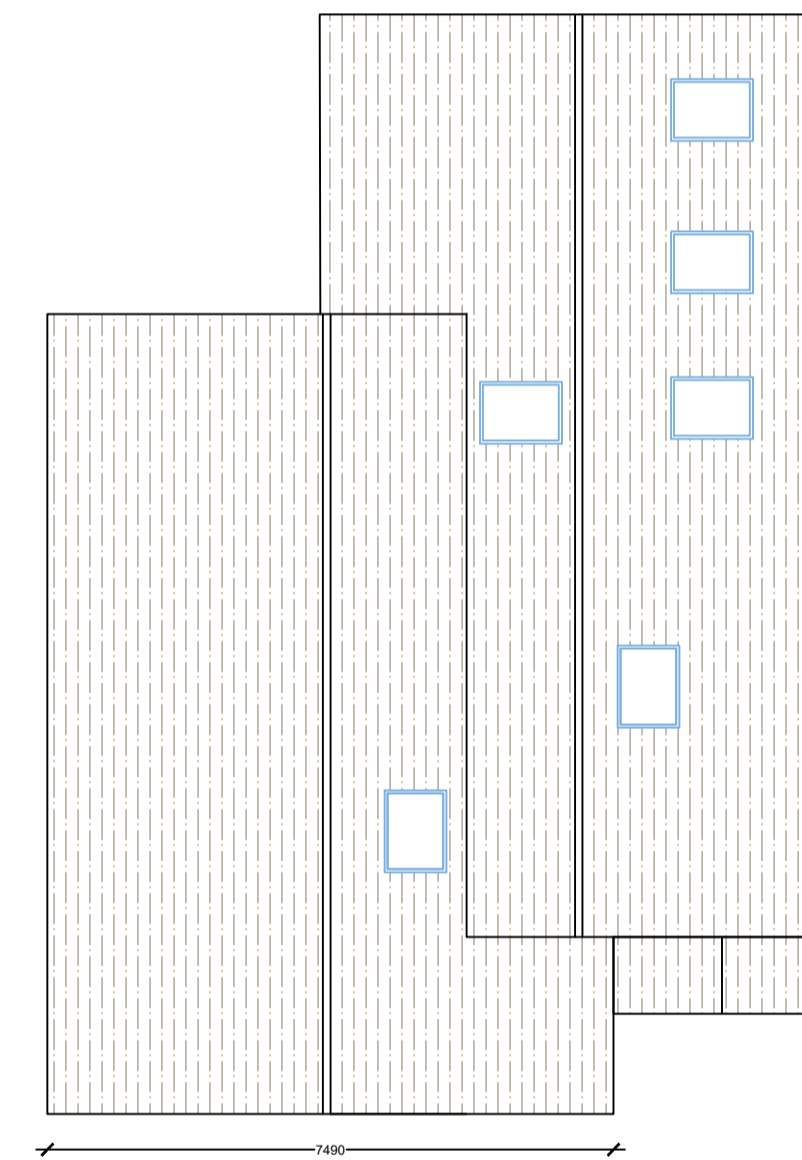

ROOF LAYOUT

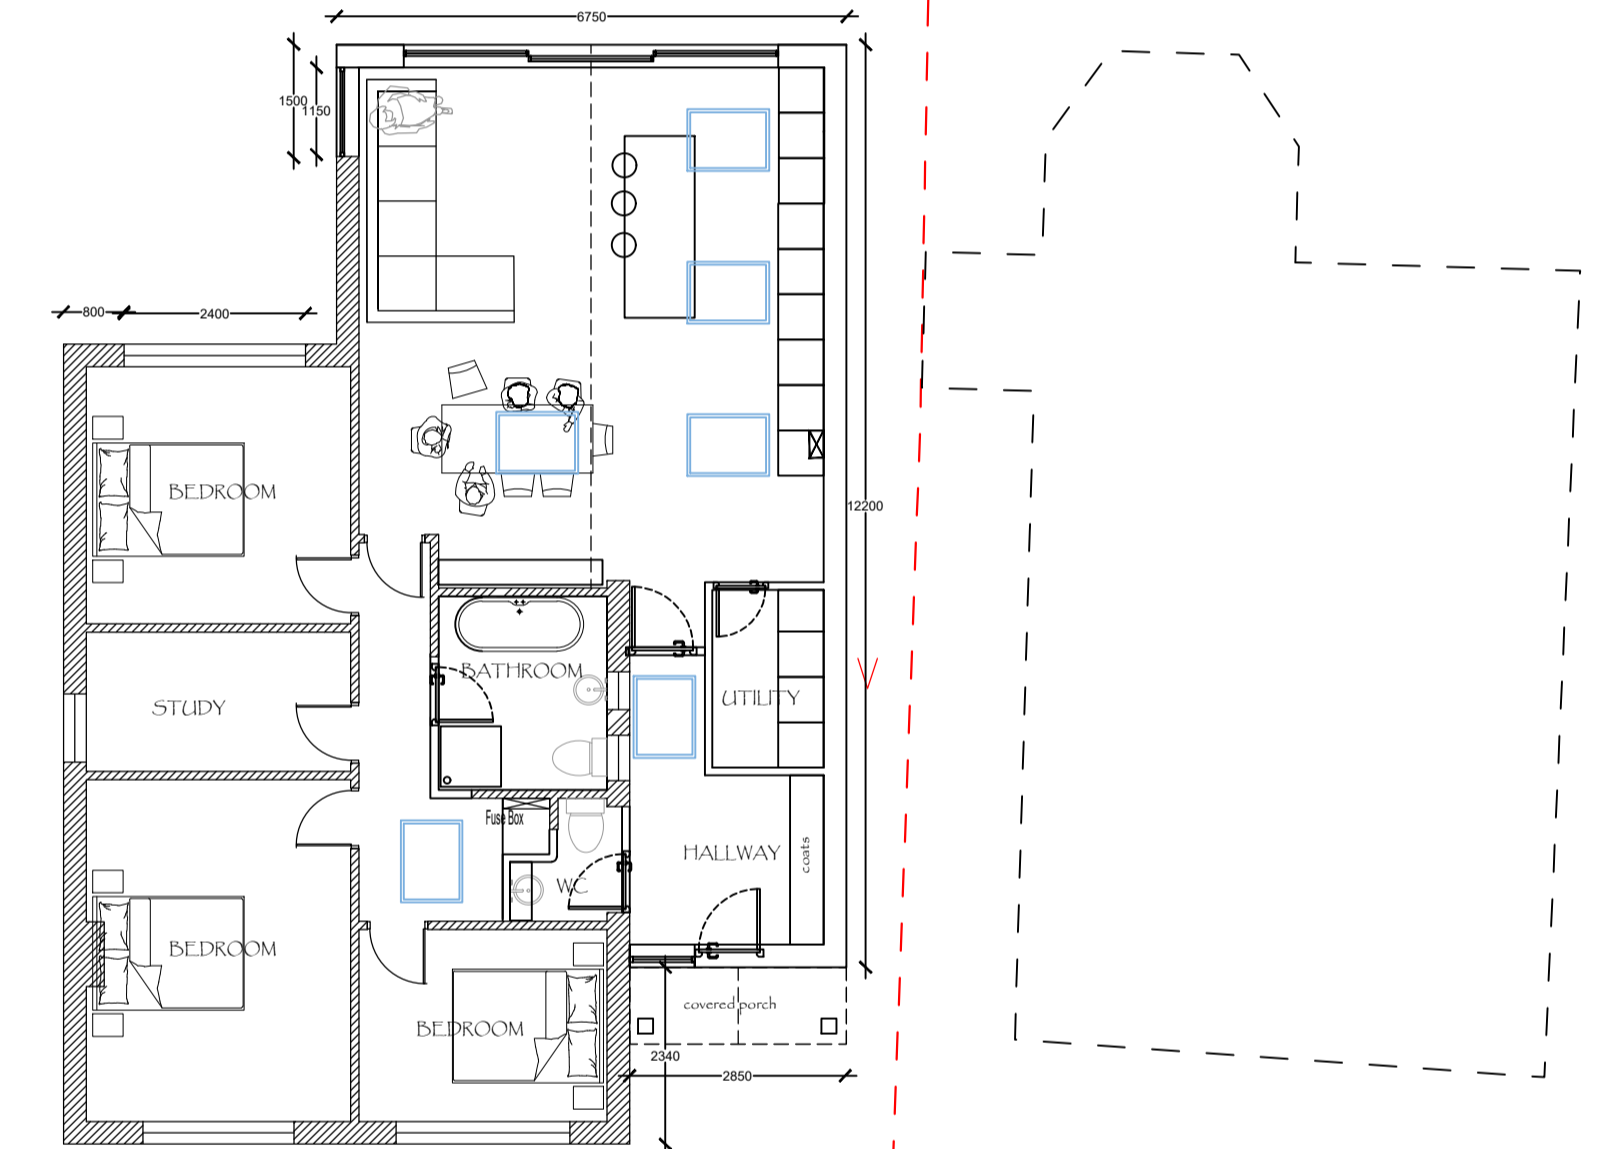


GROUND FLOOR PLAN



FRONT ELEVATION

LONGWORTH ASSOCIATES

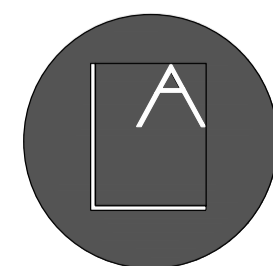

THE COACH HOUSE, 21 COTGRAVE TOLLERTON, NOTTINGHAM, NG12 4FX

CLIENT : SANDY DRUMMOND

ADDRESS: 30 RANNOCK GARDENS KEYWORTH NG12 5FQ

SCALE : 1:100 @ A1

DATE : MAY 2023

DRAWING NO : 2023 - 10/ 001

DRAWING TITLE : EXISTING AND PROPOSED PLANS AND ELEVATIONS

CONTACT :

TRACY LONGWORTH | Director - tracy@longworthassociates.co.uk
SAMANTHA REGAN | Associate - samantha@longworthassociates.co.uk