

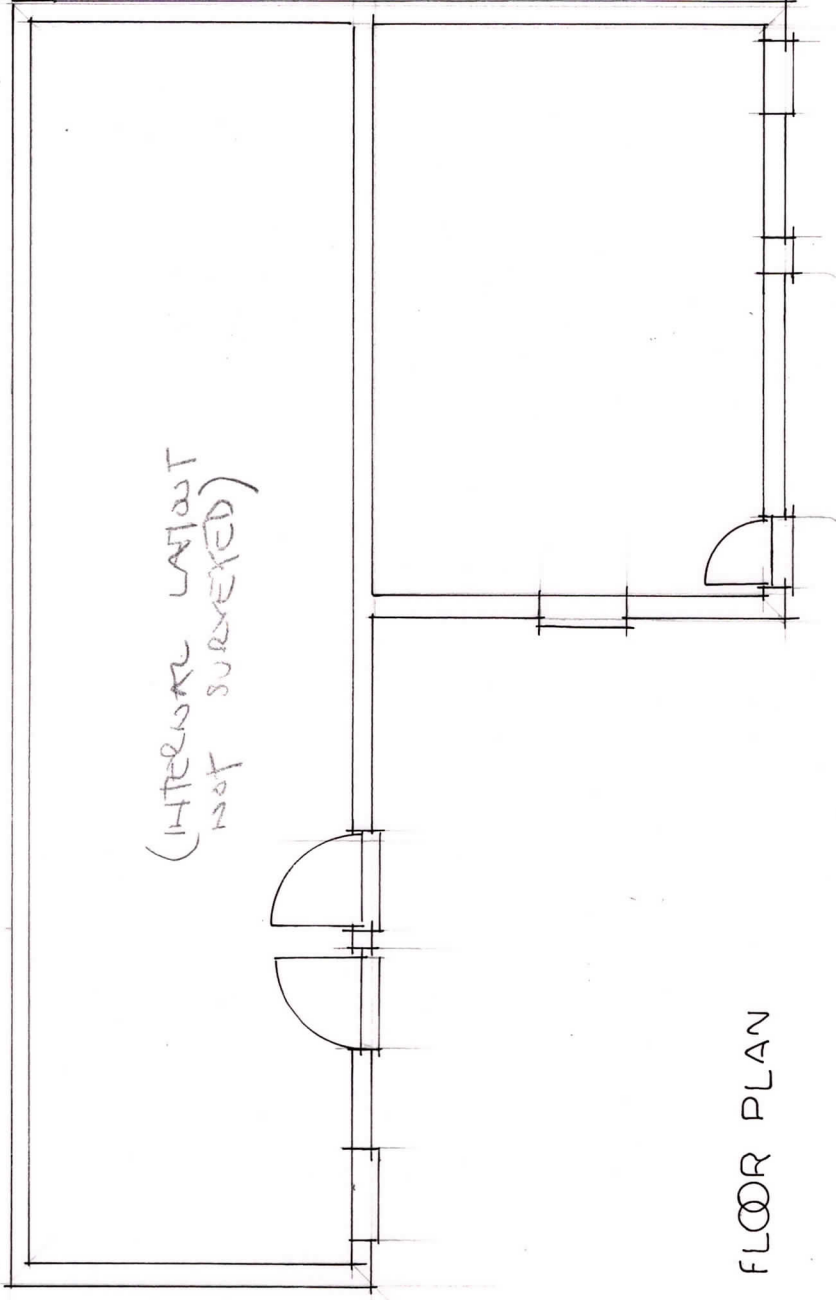


ROOF PLAN

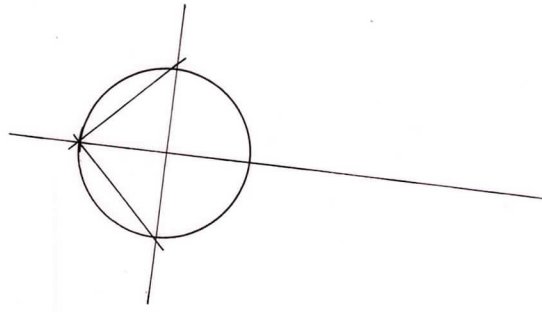

FLOOR PLAN

scale 1:100 at A3

 

RJCA Chartered Architects
 The White House, 2 Lavant Road
 Chichester, West Sussex PO19 5RQ
 Tel: 01243 779600
 Mobile: 07973435493
 Email: rjcatkinson@btinternet.com

Project Name: Saltham Barns, Runcton PO20 1PU

Drawing: Existing work unit - survey as existing - plans

Drawing Number: 2021/30/01

Rev.