


SOUTH

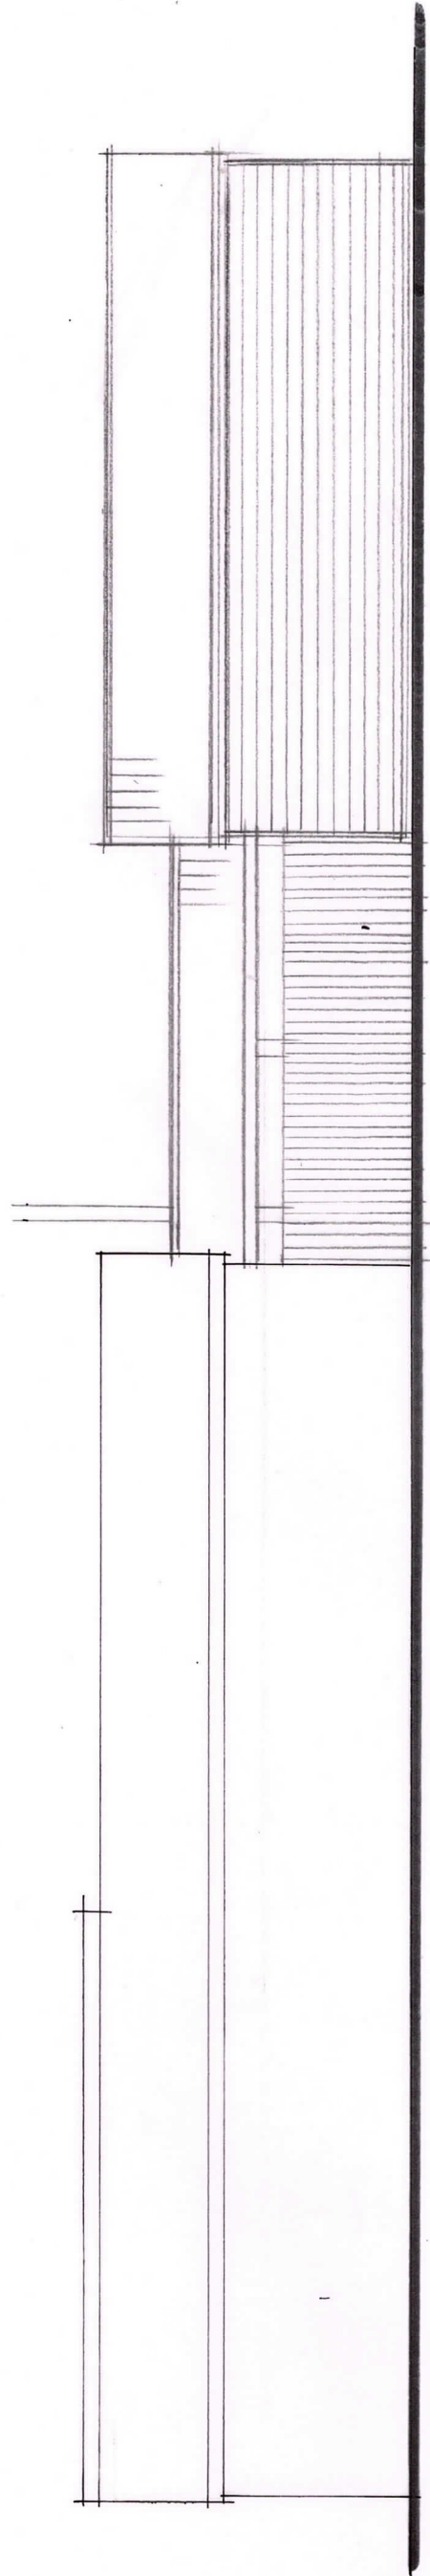

NORTH  
scale 1:100 at A3  
0 5 10m

**RJCA Chartered Architects**  
The White House, 2 Lavant Road  
Chichester, West Sussex PO19 5RQ  
Tel: 01243 779600  
Mobile: 07973435493  
Email: rjcatkinson@btinternet.com

**Project Name:** Saltham Barns, Runcton PO20 1PU  
**Drawing:** Proposed work unit extension - North & South elevations  
**Drawing Number:** 2021/30/06 Rev.