



FIRST FLOOR

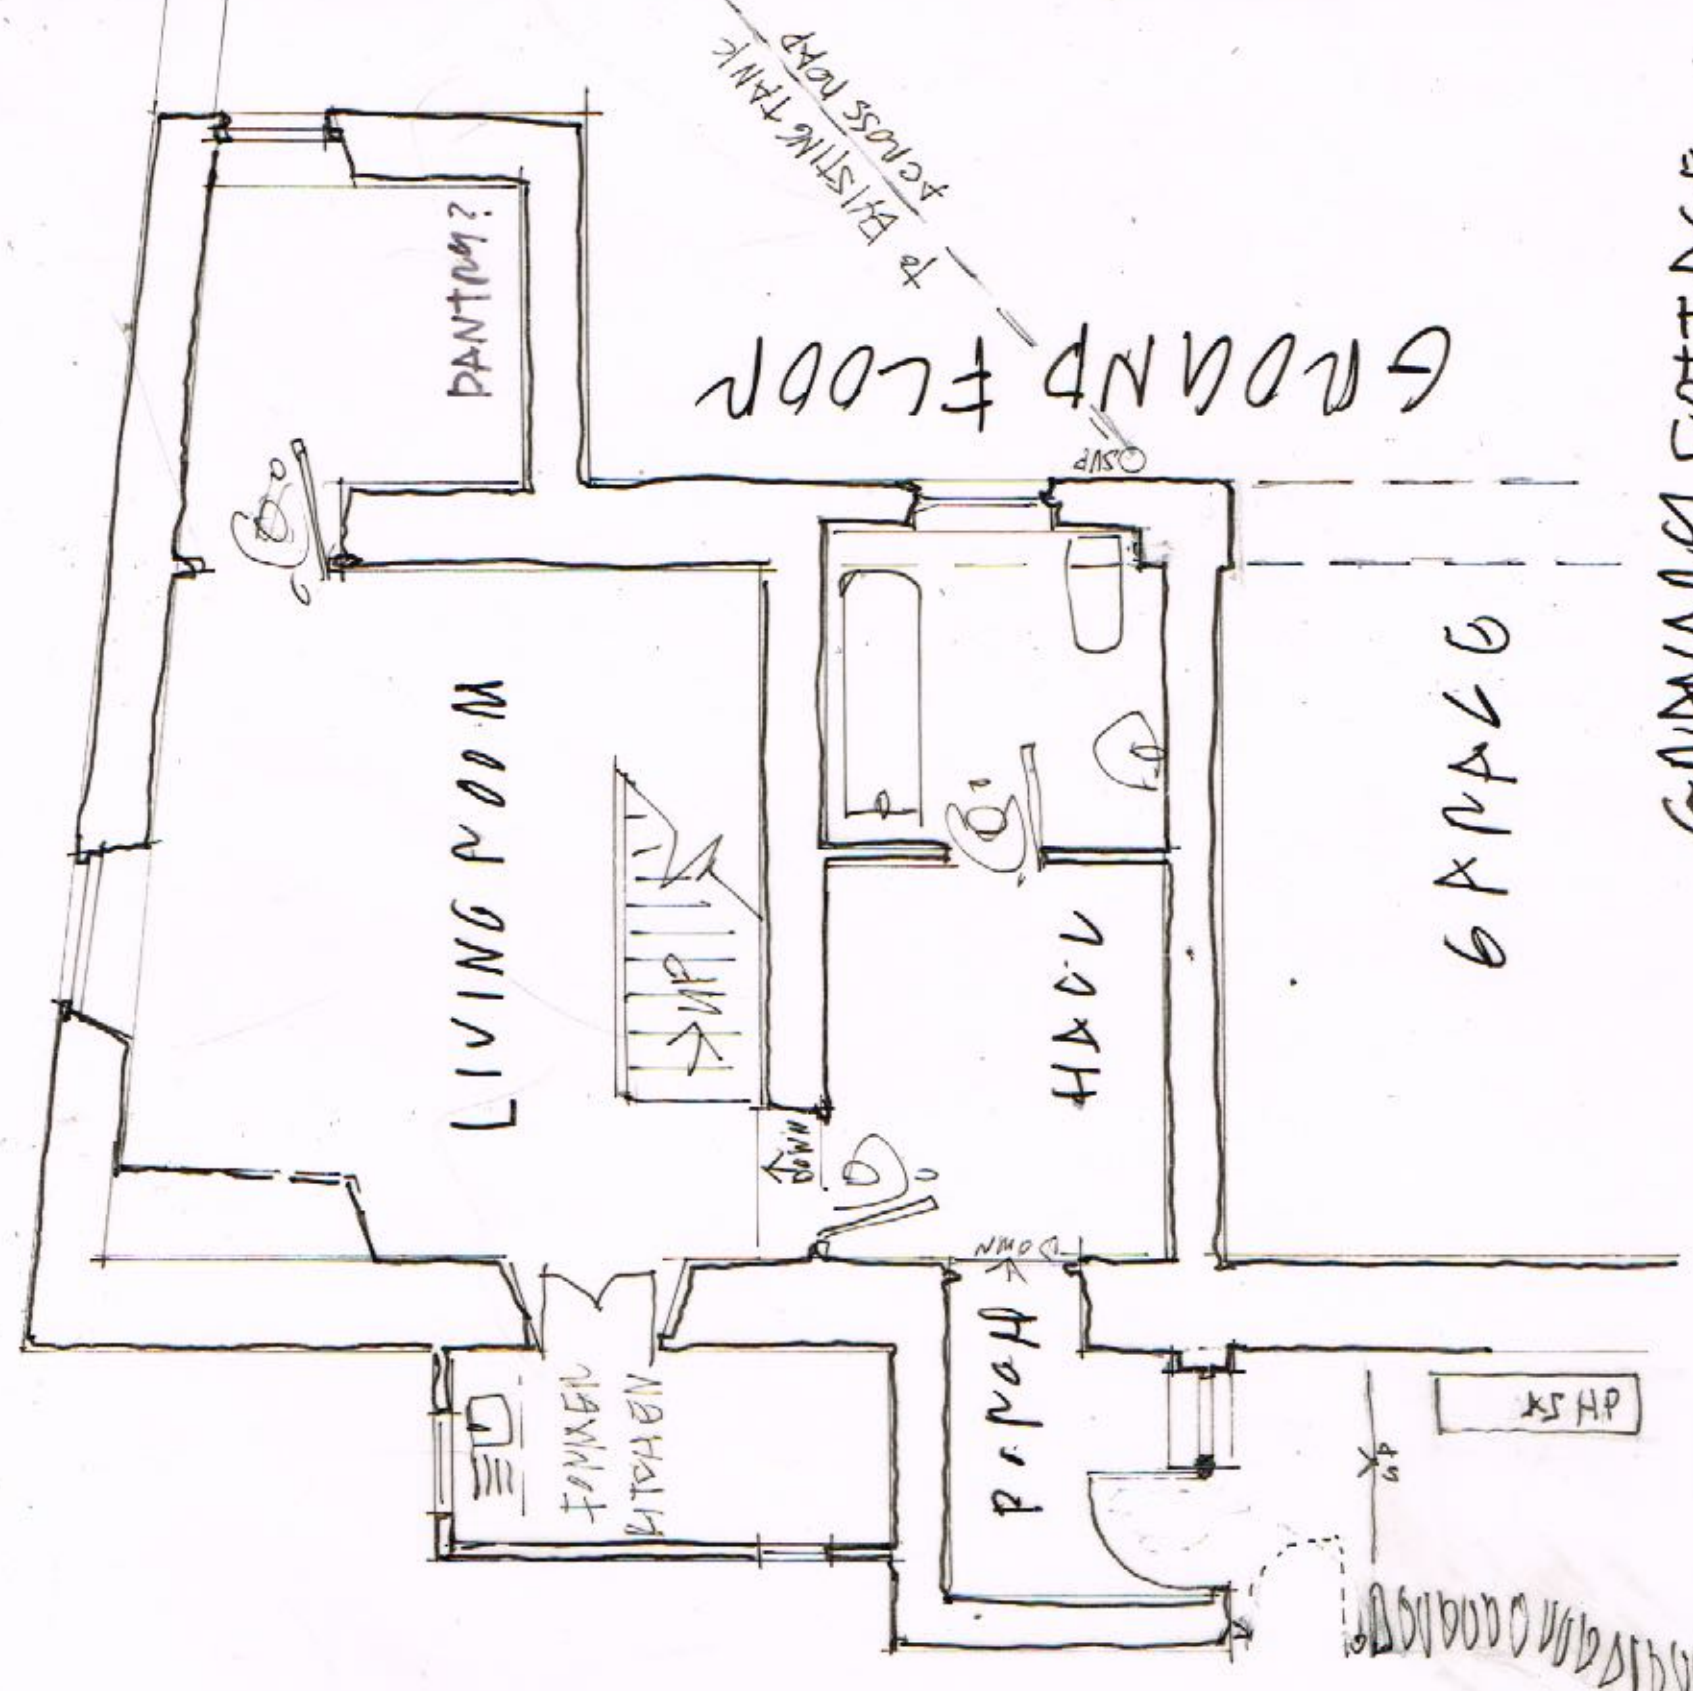

GROUND FLOOR

6 PAGES

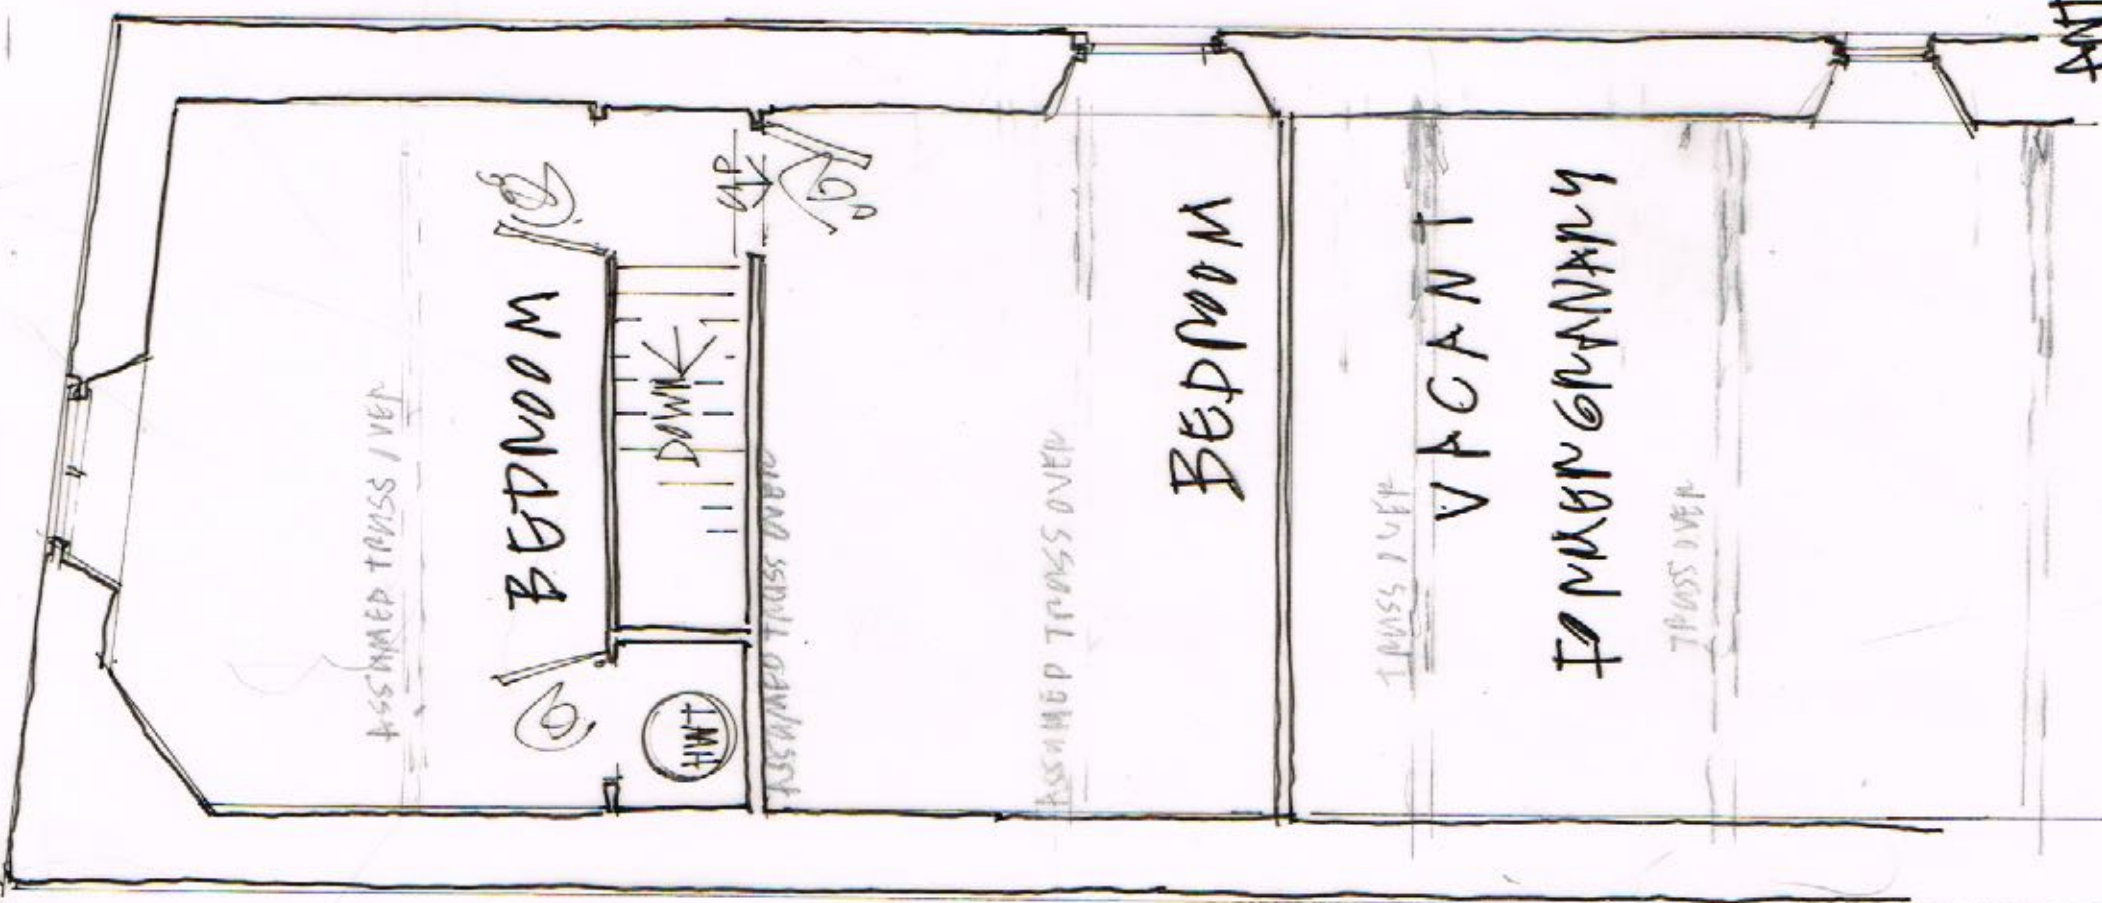

GNANANNY COTTAGE
 BLACKHEDELYN FARM
 SHOTLEY BRIDGE
 EXISTING FLOOR PLANS 1/50 @ A3



ANTHONY R. THOMPSON TEL. NO. 07495 199891 · DATE 15.9.22 · DWG NO. 18/103A