


CHAPEL LANE

Garden

SITE PLAN 1:500

Scale bar 1:1250

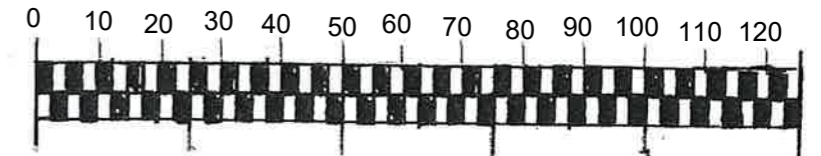

Scale bar 1:500



LOCATION PLAN 1:1250

MORAN ARCHITECTURE
30 RIVERWAY
LONDON N13 5LJ.
Tel; 07984-857809
E-Mail; Moranseumas@yahoo.co.uk

Client;

58 Chapel Lane
Letty Green
Herts SG14 2 PA .

Project;
Garage

Drawing;
Site / location plan

Scale: 1:500 / 1:1250

Dwg No.502 Date: May 2023