



NOTES; 1) This drawing to be read in conjunction with dwg No.  
 2) No work is to take place until written approval is received from East Herts  
 3) Contractor is to maintain stability of existing structure at all times.  
 4) All work to comply with statutory codes of practice and current Regulations.



EXISTING NORTH ELEVATION

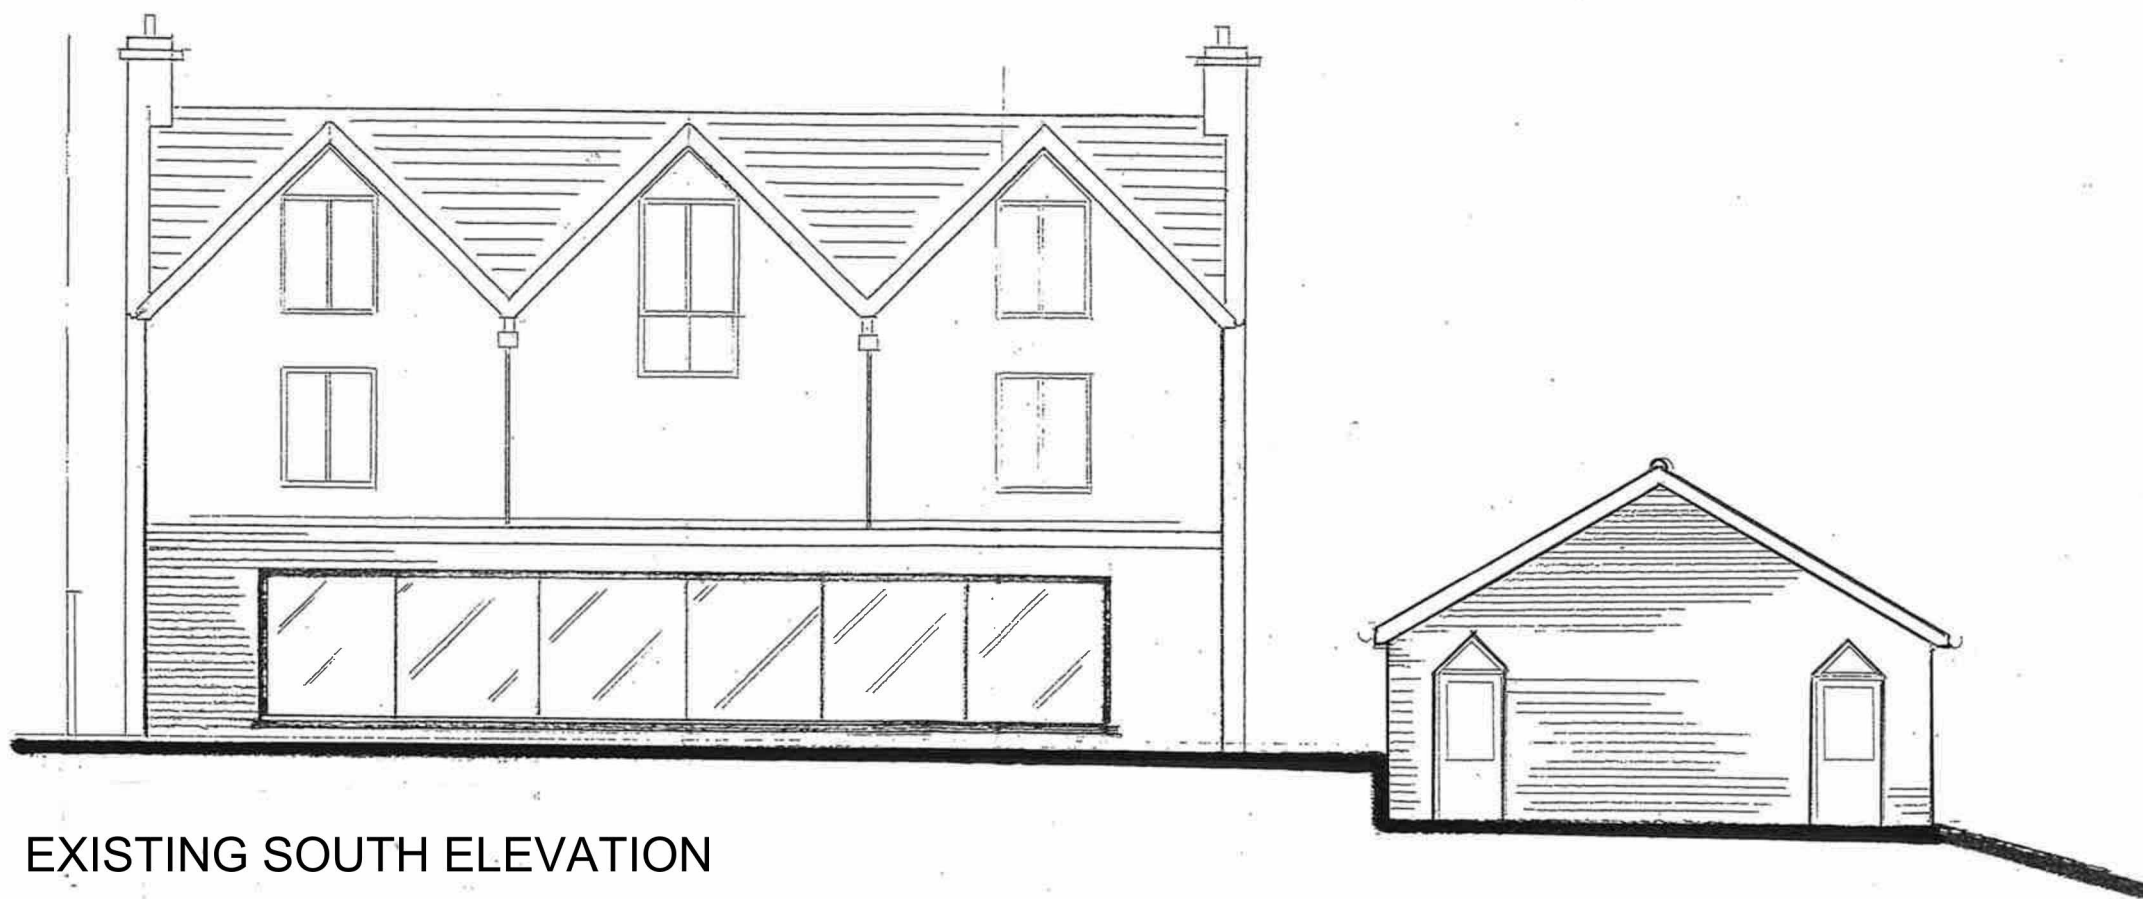

EXISTING SOUTH ELEVATION

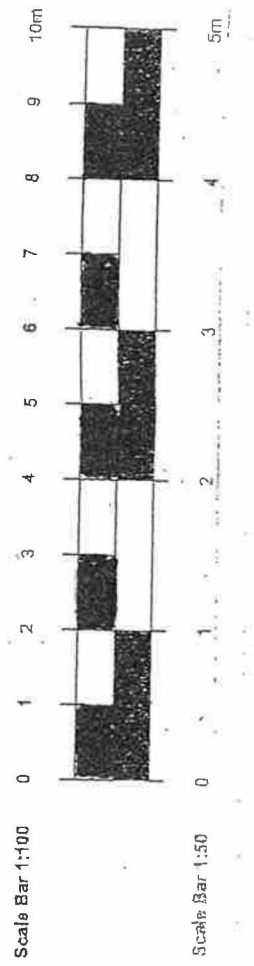

30 RIVERWAY  
 LONDON N13 5LJ.  
 Tel; 07984-857809  
 E-Mail;Moranseumas@yahoo.co.uk

Client:  
 [Redacted]  
 58 Chapel Lane  
 Letty Green  
 Herts SG14 2 PA .

Project;  
 Existing garage

Drawing;  
 Existing North and South elevations.

Scale: 1:100

Dwg No. 501 Date: May 2023