


EXISTING EAST ELEVATION

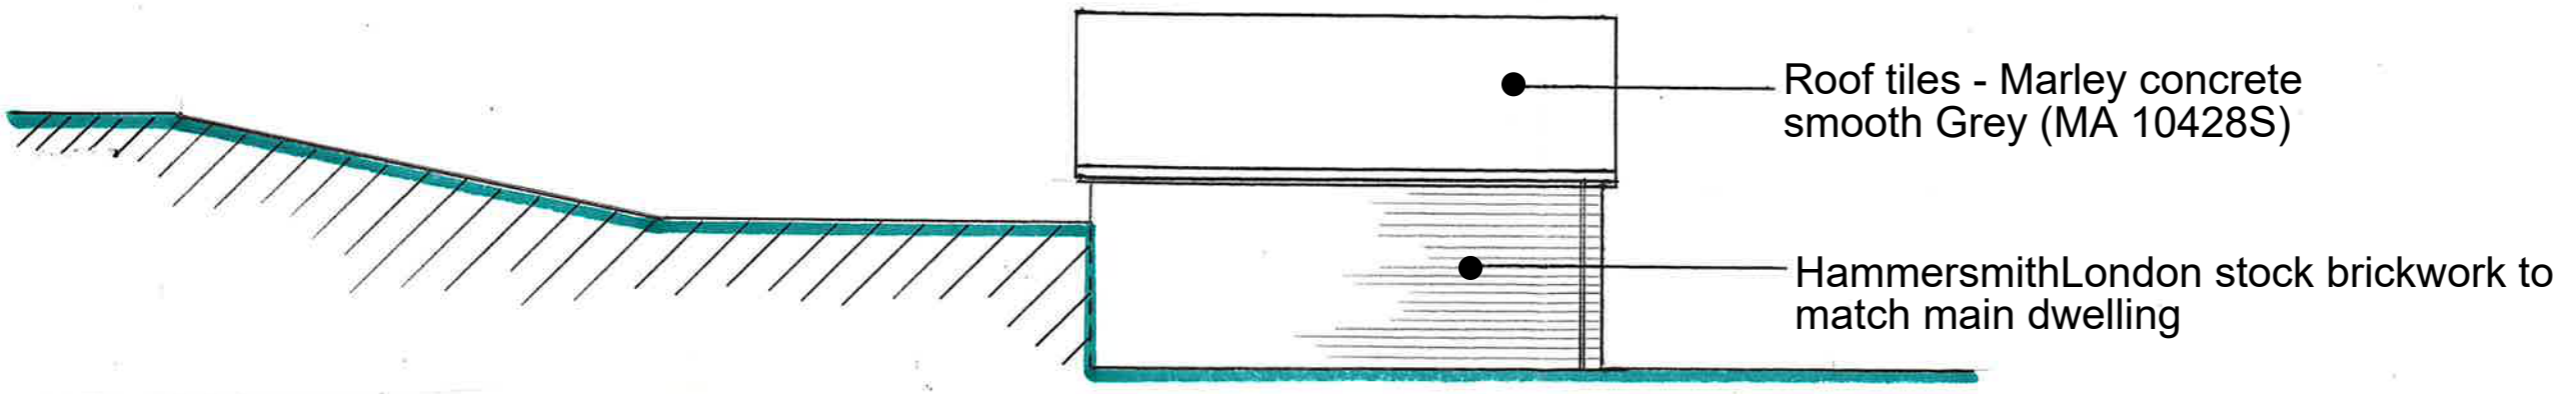

EXISTING WEST ELEVATION

MORAN ARCHITECTURE  
+ INTERIOR DESIGN  
30 RIVERWAY  
LONDON N13 5LJ.

T: 07984-857809  
E: Moranseumas@yahoo.co.uk

Client:

58 Chapel Lane  
Herts SG14 2 PA

Project:  
New garage

Drawing:  
Garage East and West elevations.

Scale: 1:100  
Dwg. No: 503 Date: May 2023