




PRE-EXISTING NORTH ELEVATION



PRE-EXISTING SOUTH ELEVATION

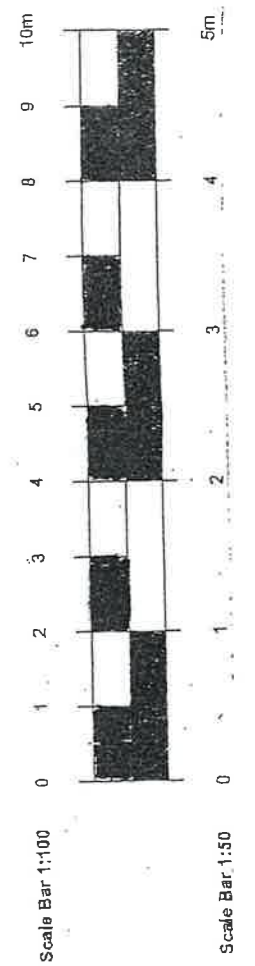

MORAN ARCHITECTURE  
30 RIVERWAY  
LONDON N13 5LJ  
T: 07984-857809  
E: Moranseumas@yahoo.co.uk

Client:  
58 Craper Lane  
Letty Green  
Herts SG14 2 PA

Project:  
New garage

Drawing:  
**Pre-existing elevations**

Scale: 1:100

Dwg No. 505 Date: May 2023