



Building Signage Proposal - Scale 1:100

1:100 scale

 


Front Elevation

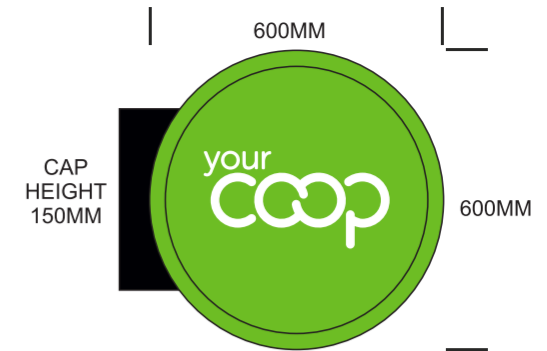


Projector Signage:

Internally illuminated double sided projector sign finished in Pantone 368c green powder coat, complete with acrylic panels to face with fret cut green vinyl to face panels to the same design as fascia signage.

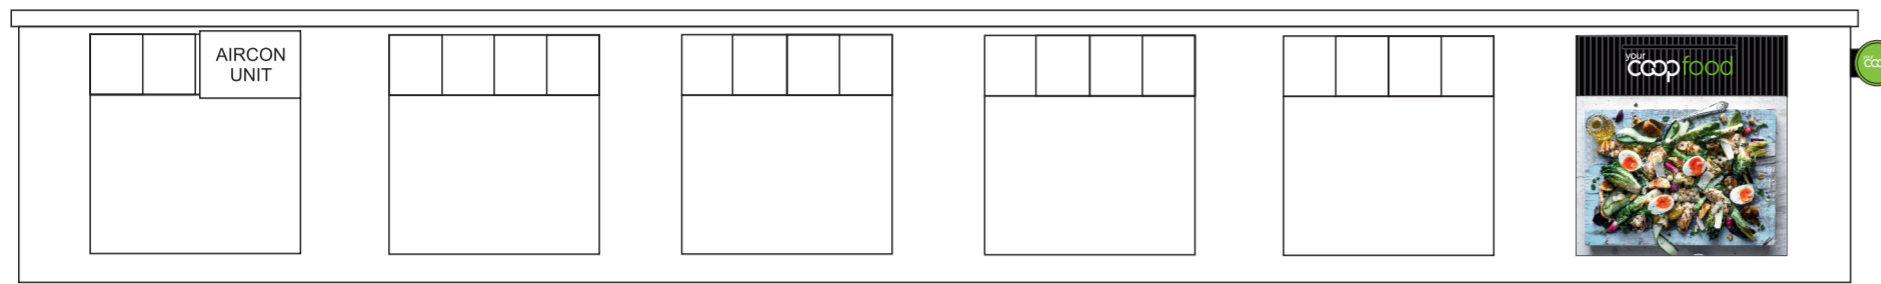

Side Elevation

(WINDOW GRAPHICS ARE SUGGESTION ONLY AND WILL HAVE TO BE AGREED / DESIGNED BY MARKETING)

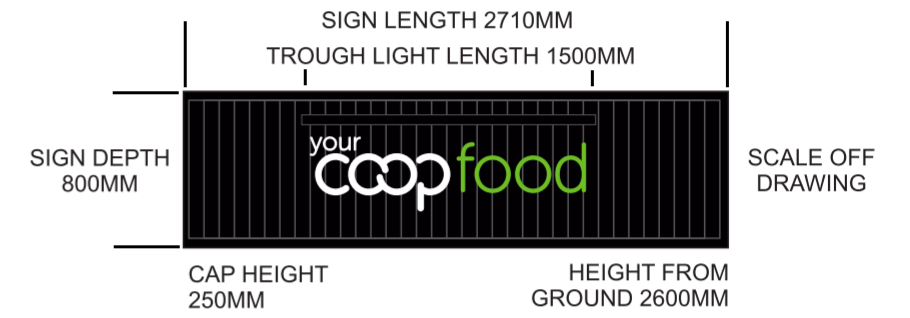


Building Signage:

BACKGROUND:
3mm thick aluminium face panel c/w 1.5mm deep routed 5mm wide groves to form 100mm wide vertical plank effect & all encased within a bull nosed frame. All finished satin Dark Charcoal RAL 7022. Panels powder coated in a special way to give vertical wood grain effect finish.

LETTERING:
All lettering to be 10mm thick and complete with white and Pantone 368c green vinyl facings, green letters to have hand painted edges to match face colour.

TROUGH ILLUMINATION:
Illumination to be by high quality led trough light to logo area only. Led trough light casing to be finished to same Dark Charcoal RAL 7022 powder coating to match above signs exactly.

Building Signage Existing Elevations - Scale 1:100

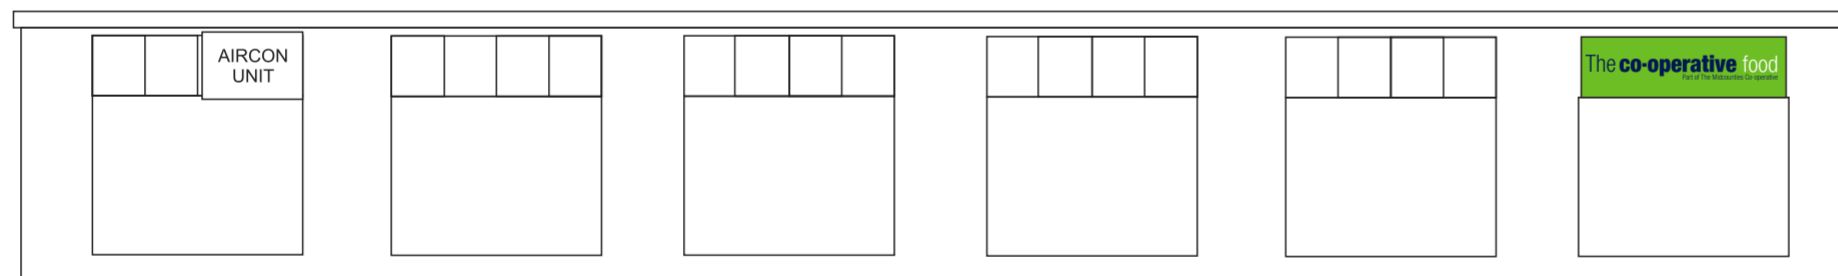

Side Elevation

Site Plan:



CLIENT:	Midcounties Co-operative Society	
DATE:	31.5.23	APPLICATION NUMBER: 002
SITE ADDRESS:	The Co-operative Food High Street Kings Stanley Stone House GL10 3JF.	