


ext'g

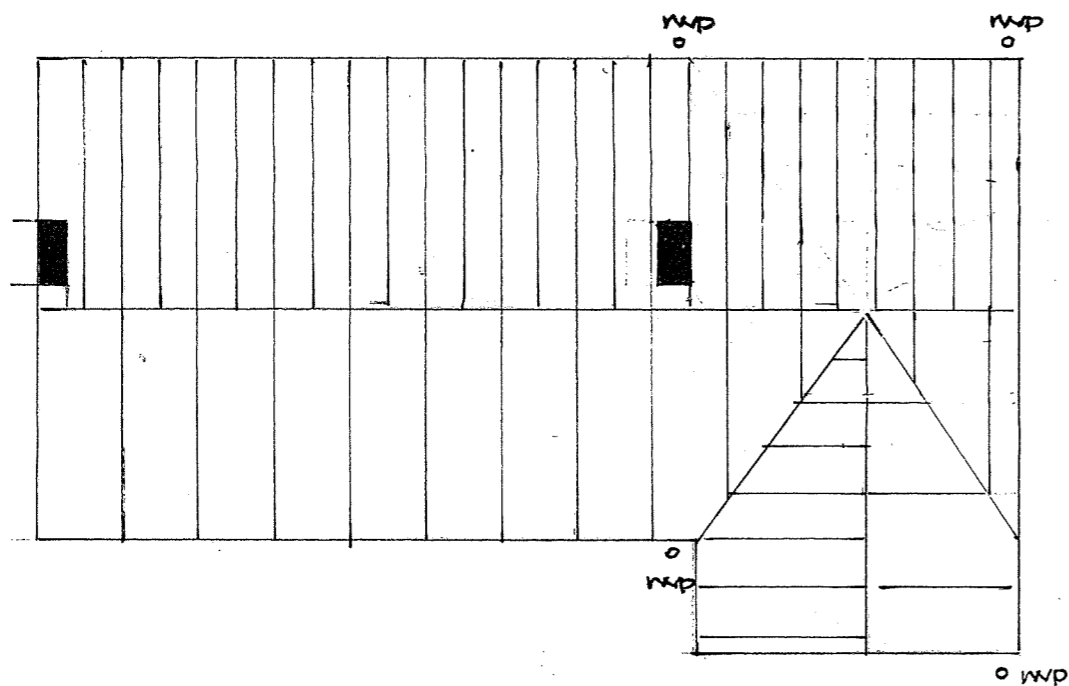

prop

0 1 2 3 4 5 m

NOTES:

All dimensions must be checked on

Client *mr. & mrs. d. leat, 4 park Hayes, Leigh on Mendip BA3 5QN*

Scale 1:100 @ A3

Drawing Title *existing & proposed roof plans*

Job Title *proposed works at 4 park Hayes, Leigh on Mendip BA3 5QN*

Drawn by  
Date *April 2023*

Drg No. *1 sht 6* Rev