

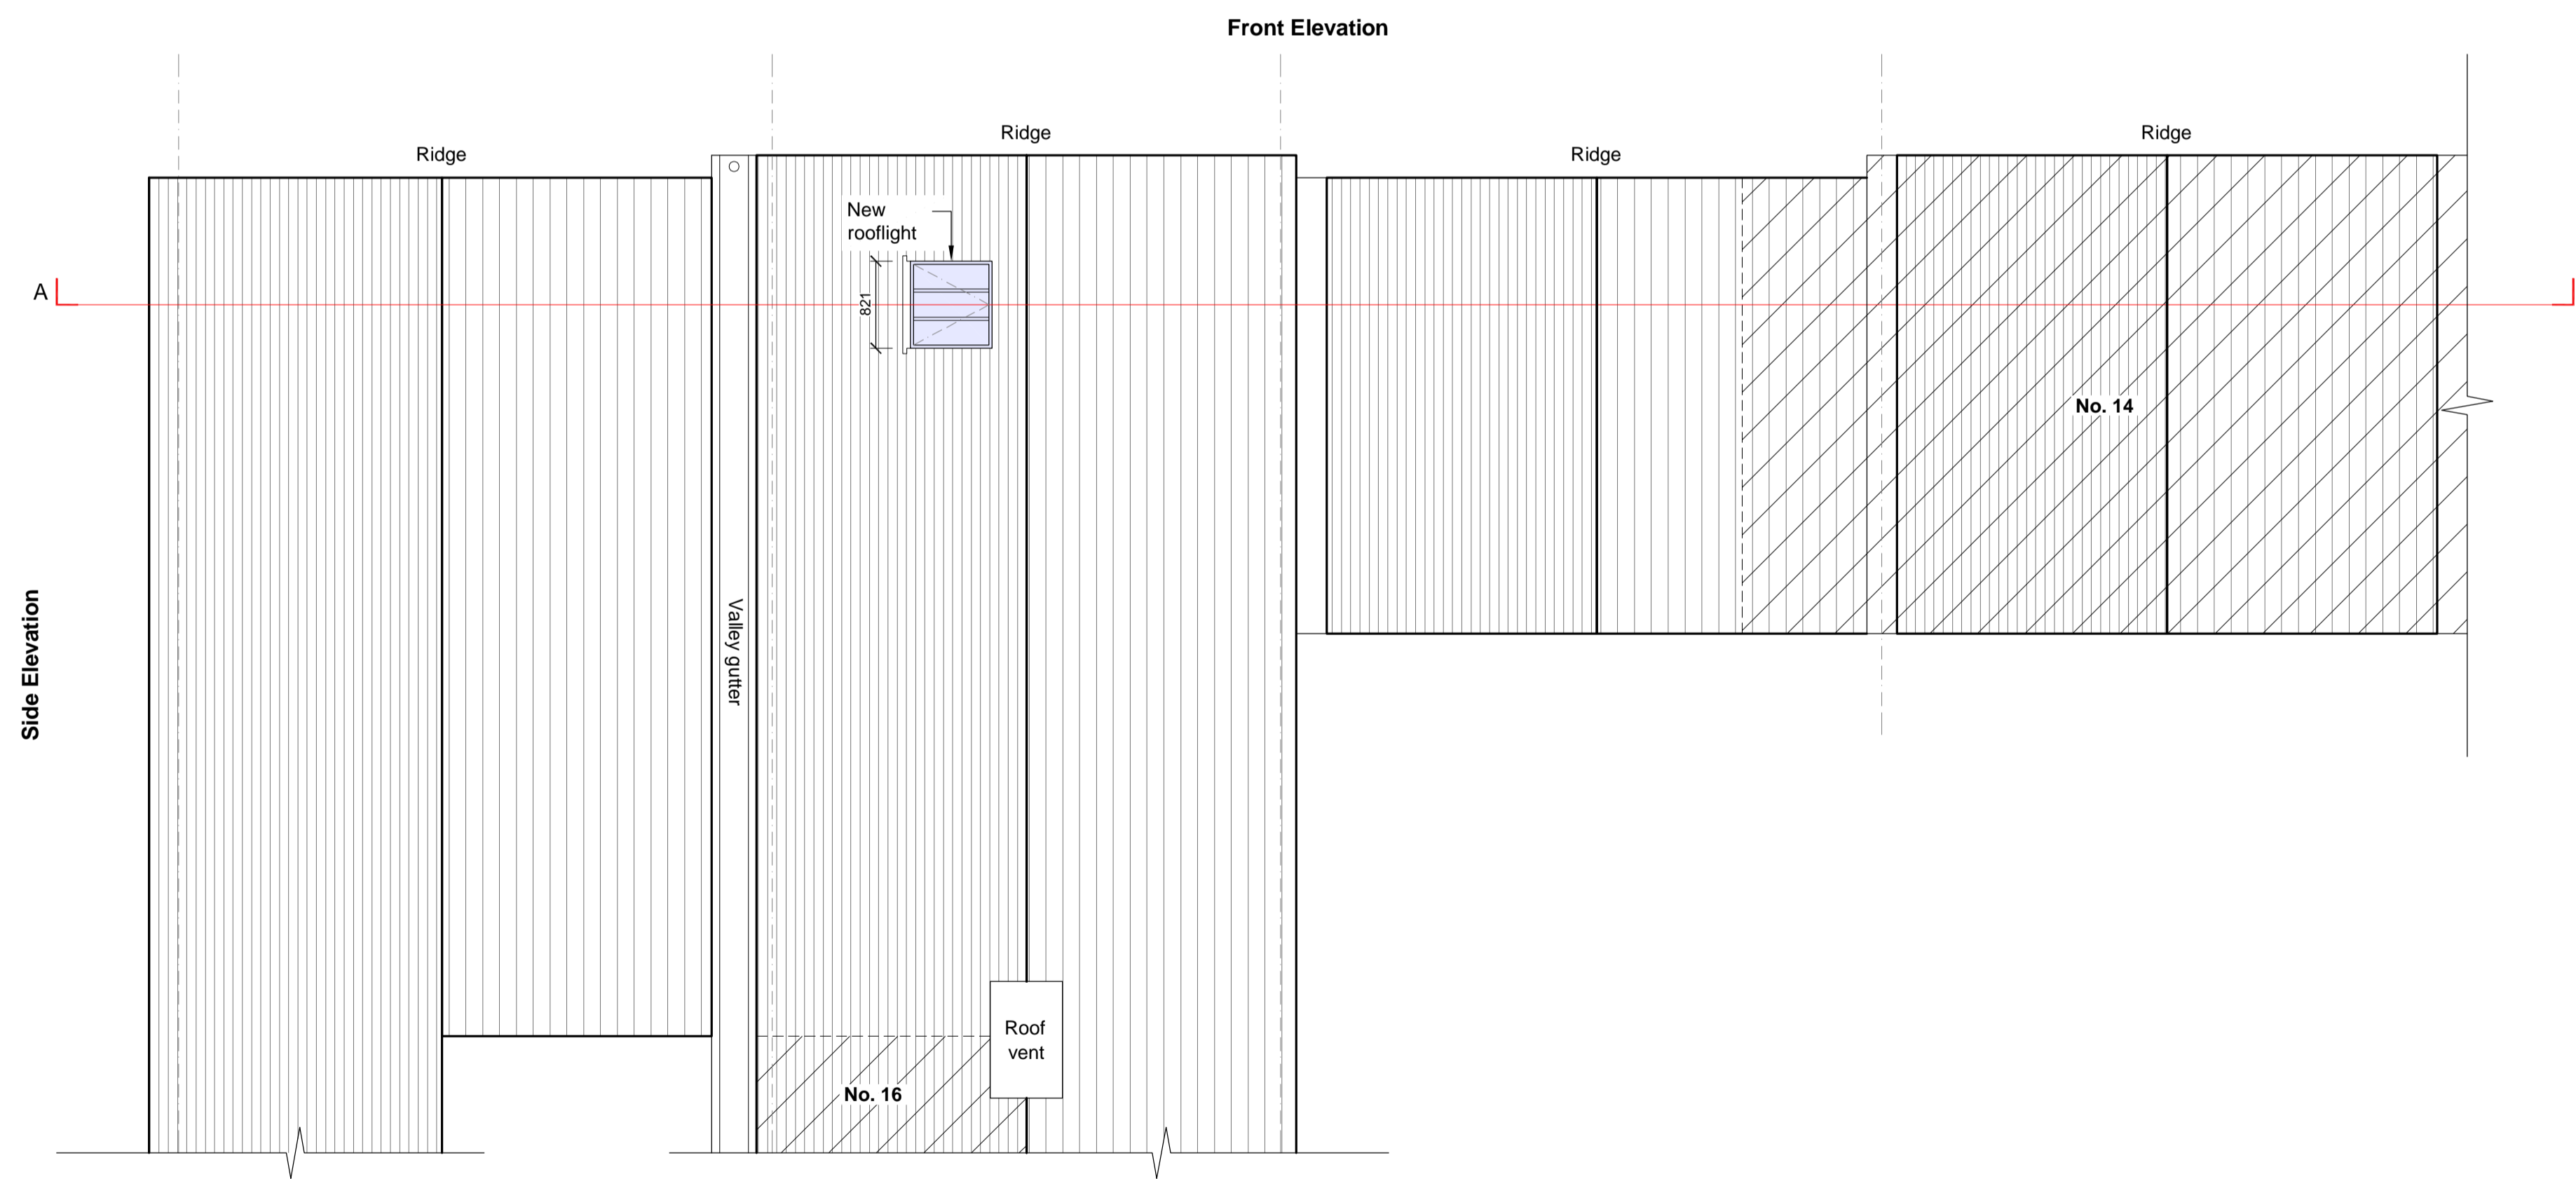


Proposed Section A-A
1 : 50

 

Proposed Roof Plan
1 : 50

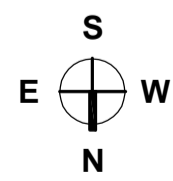

TJ	15 Model Farm, Combs, Stowmarket, IP14 2JG	
	Proposed Rooflight	
Project No: 003	Revision: A	Scale: 1:50 at A1
Status: PLANNING - May 2023		