




NORTH ELEVATION

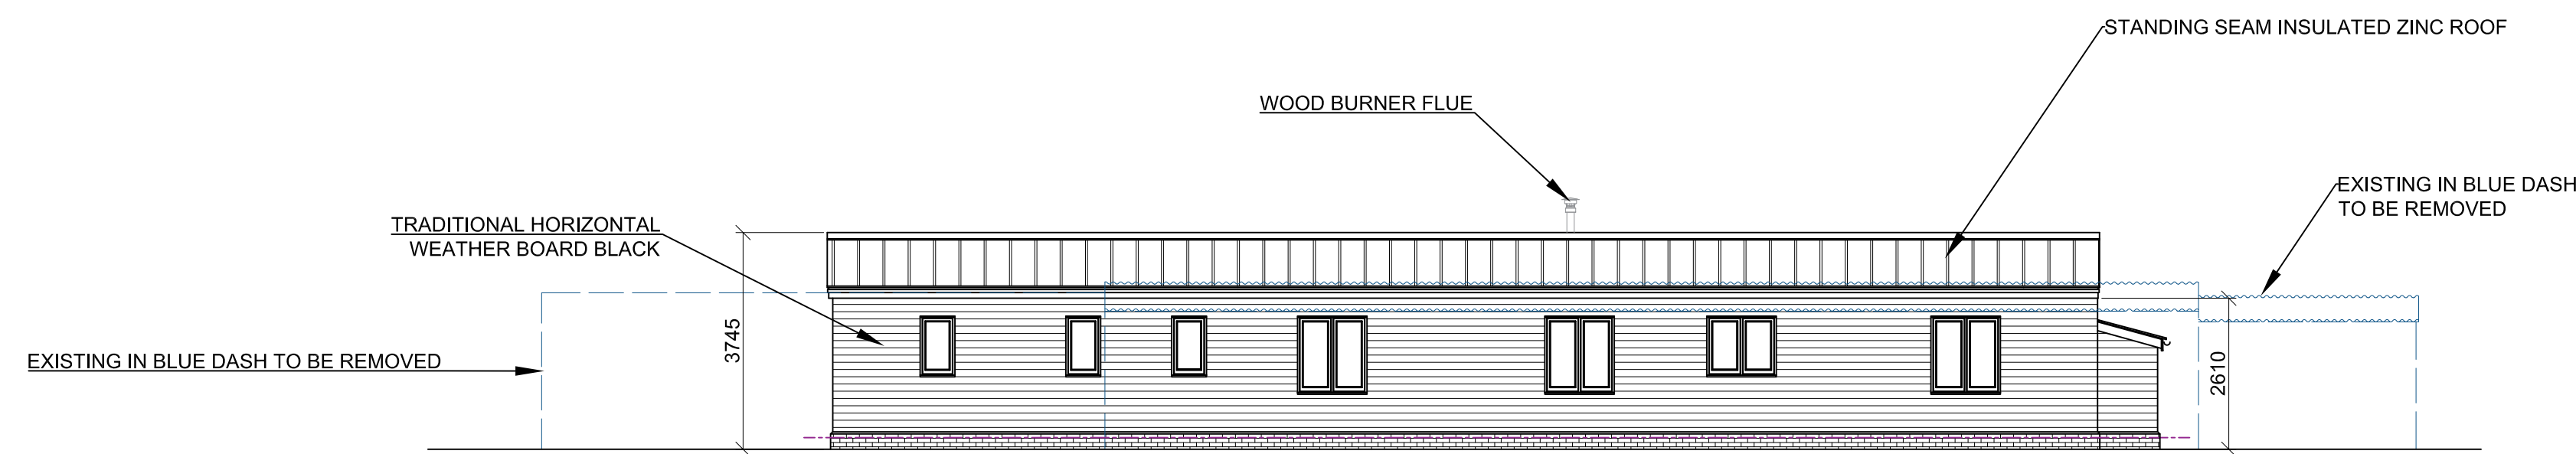


EAST ELEVATION

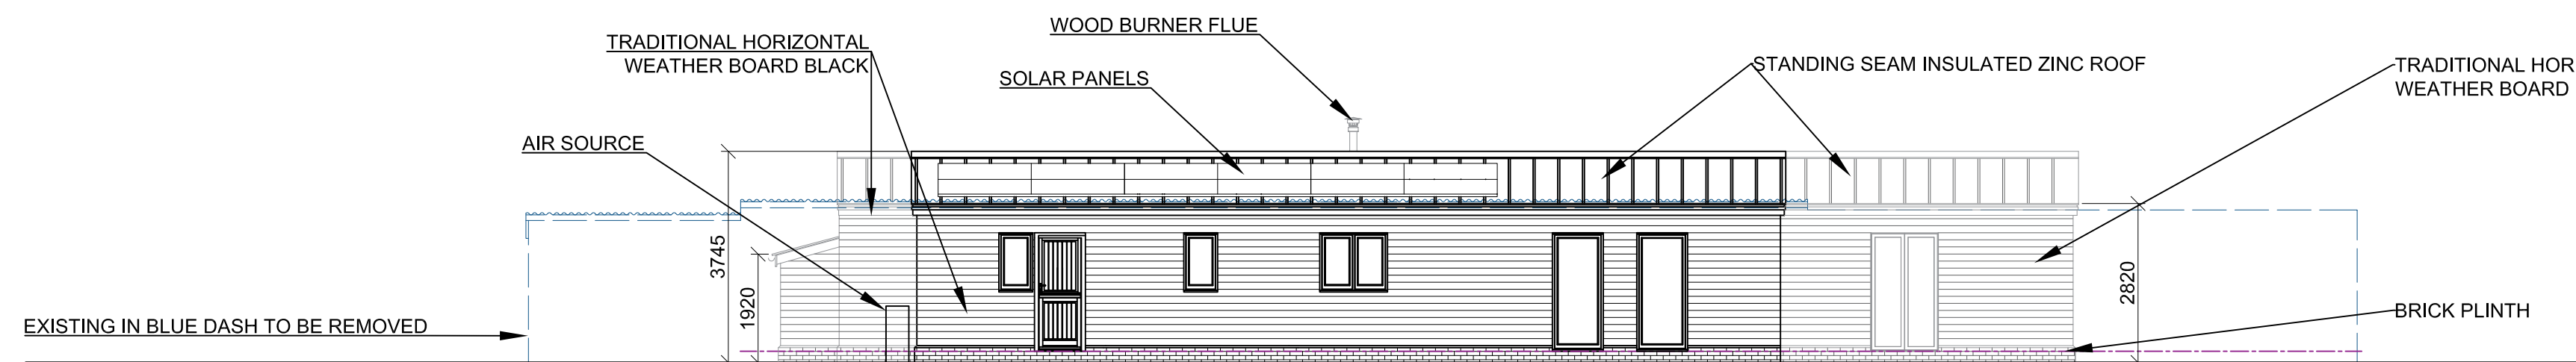

WEST ELEVATION

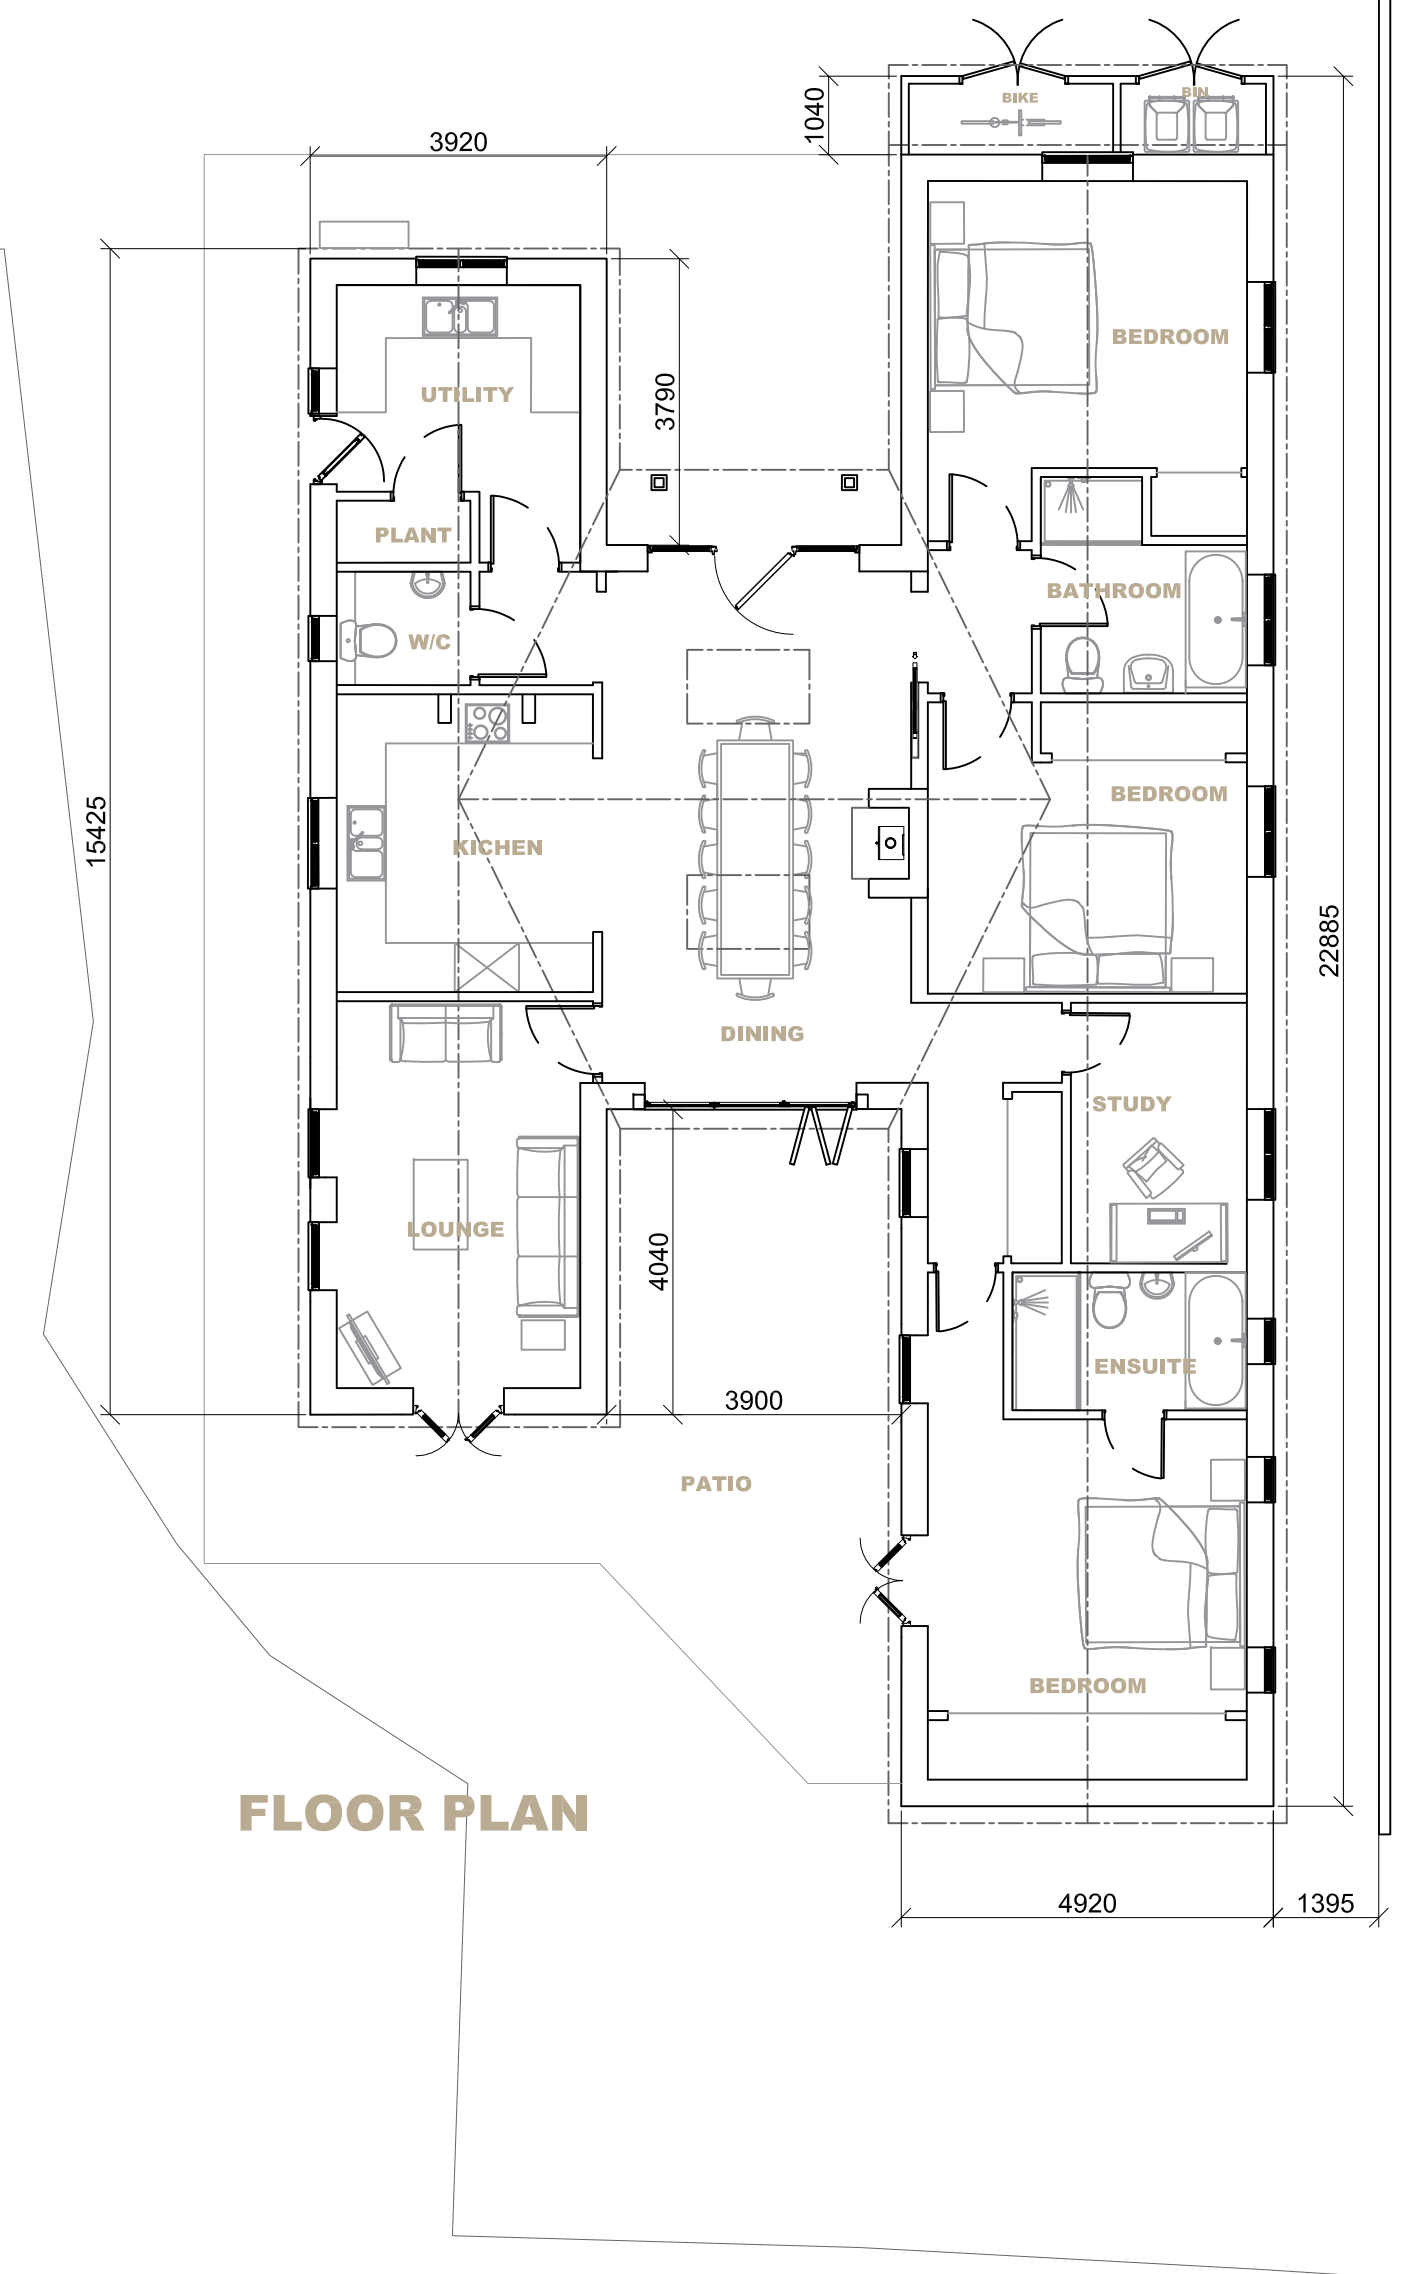

FLOOR PLAN

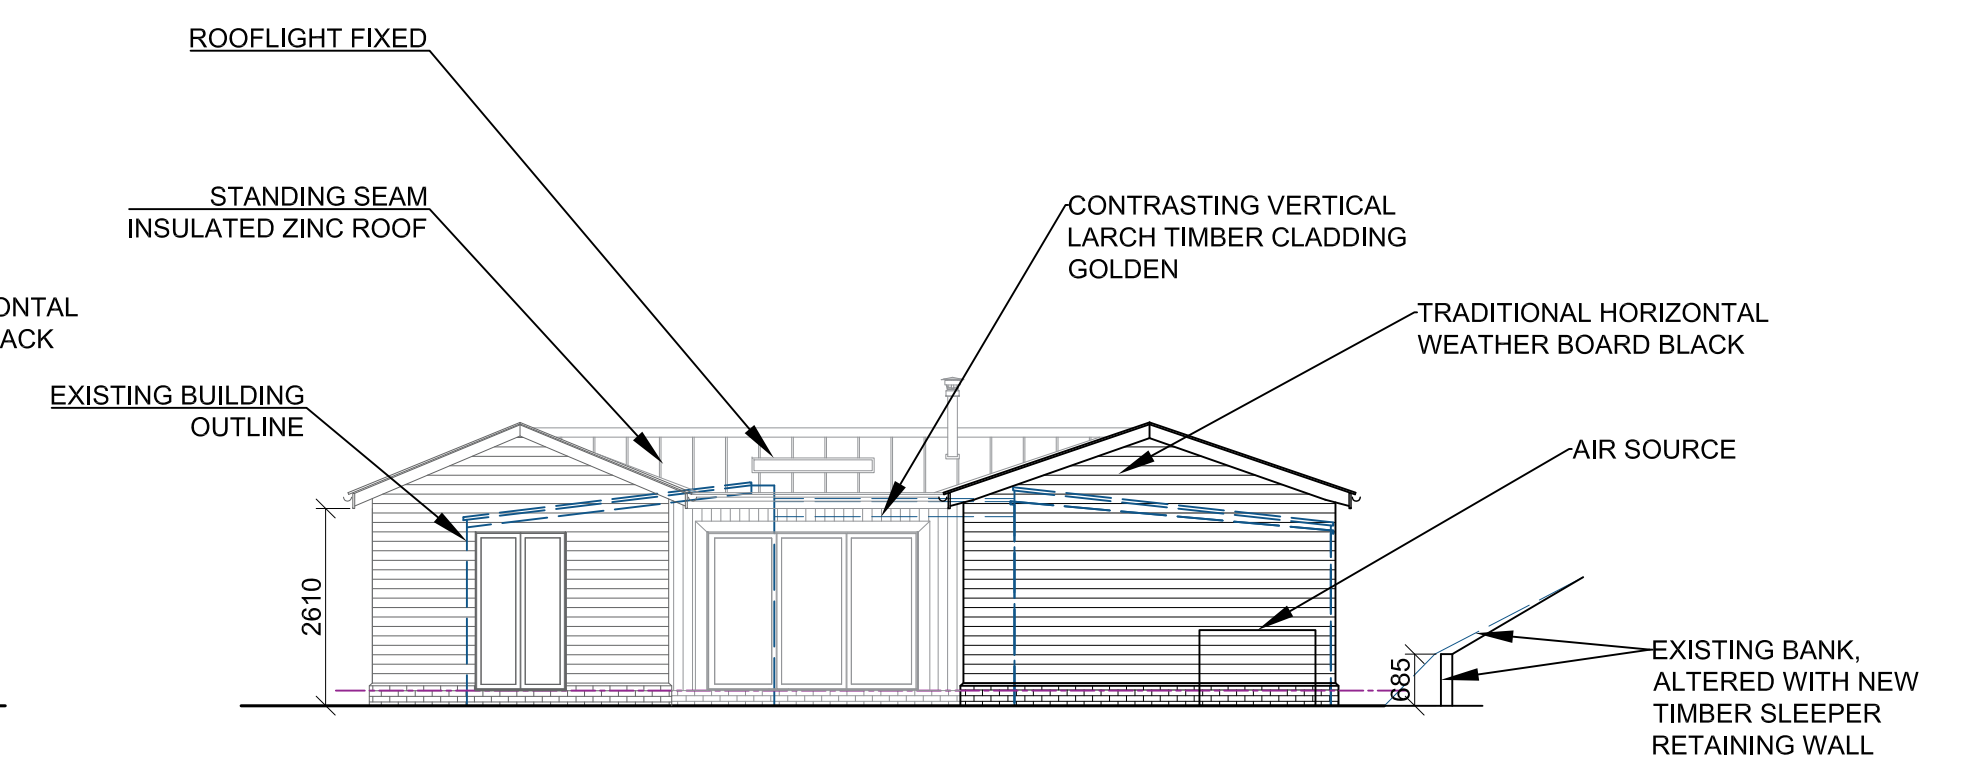



SOUTH ELEVATION

FLOOR PLAN & ELEVATIONS

Scale 1:100

NOTES:

1. Use written dimensions only. All dimensions to be checked on site and any discrepancies reported to ACORUS immediately. If in doubt ask.
 2. Where relevant, significant hazards have been identified on the drawing. Hazards which should be obvious to a competent contractor or unforeseeable have not been identified.
 3. This drawing is confidential and remains the exclusive property of ACORUS.
 4. Ordnance Survey Paper Map Copying Licence Number: 100039456.
- © ACORUS Rural Property Services Ltd.

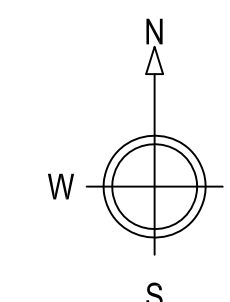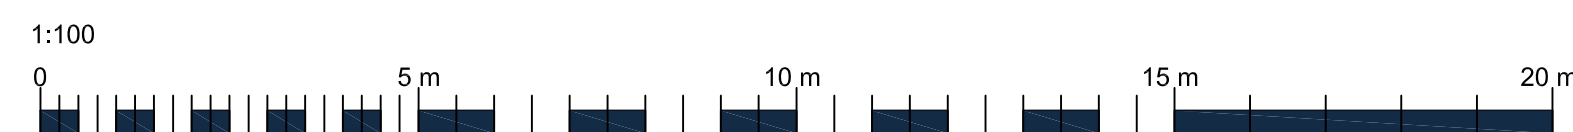

Rev	Date	Description	Dwn	Chk

PROJECT
HAYNES
CREETING HILLS FARM
IP6 8PZ

TITLE
PROPOSED DWELLING
PLAN & ELEVATIONS

SCALE DATE DRAWN BY CHECKED BY
AS SHOWN @A1 03/23 EB HD

JOB NO. DRAWING NO. REVISION
HCH/HD23/026 100_01

acorus
Planning. Design. Property.

acorus.co.uk