


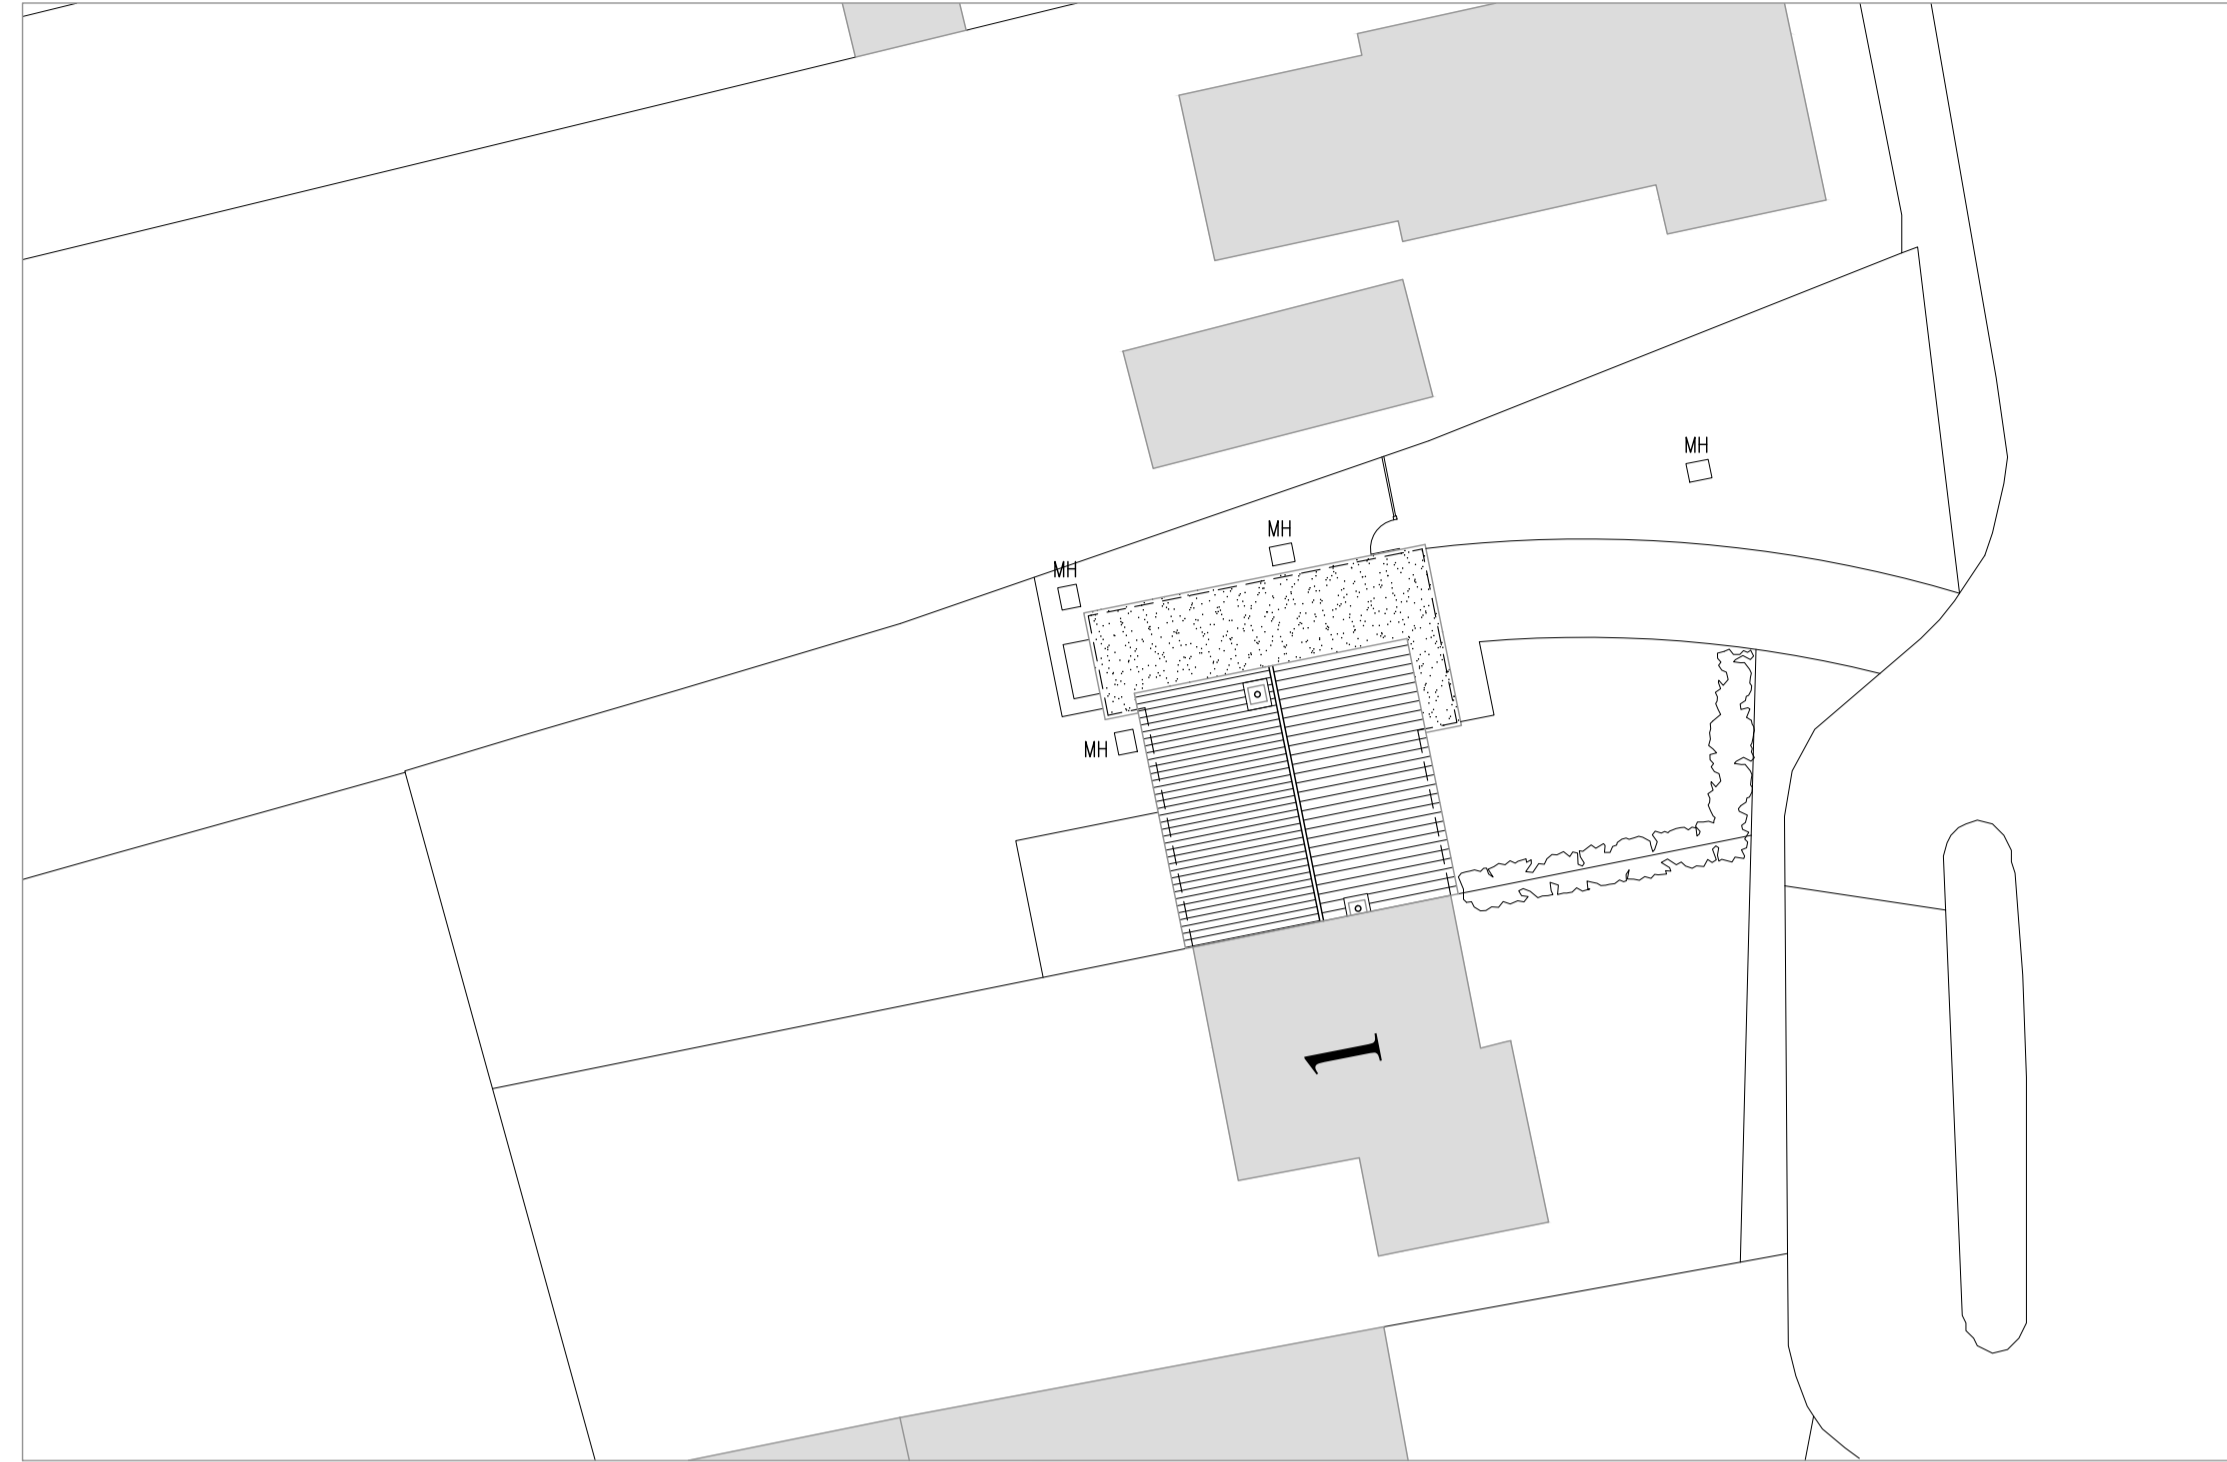
 


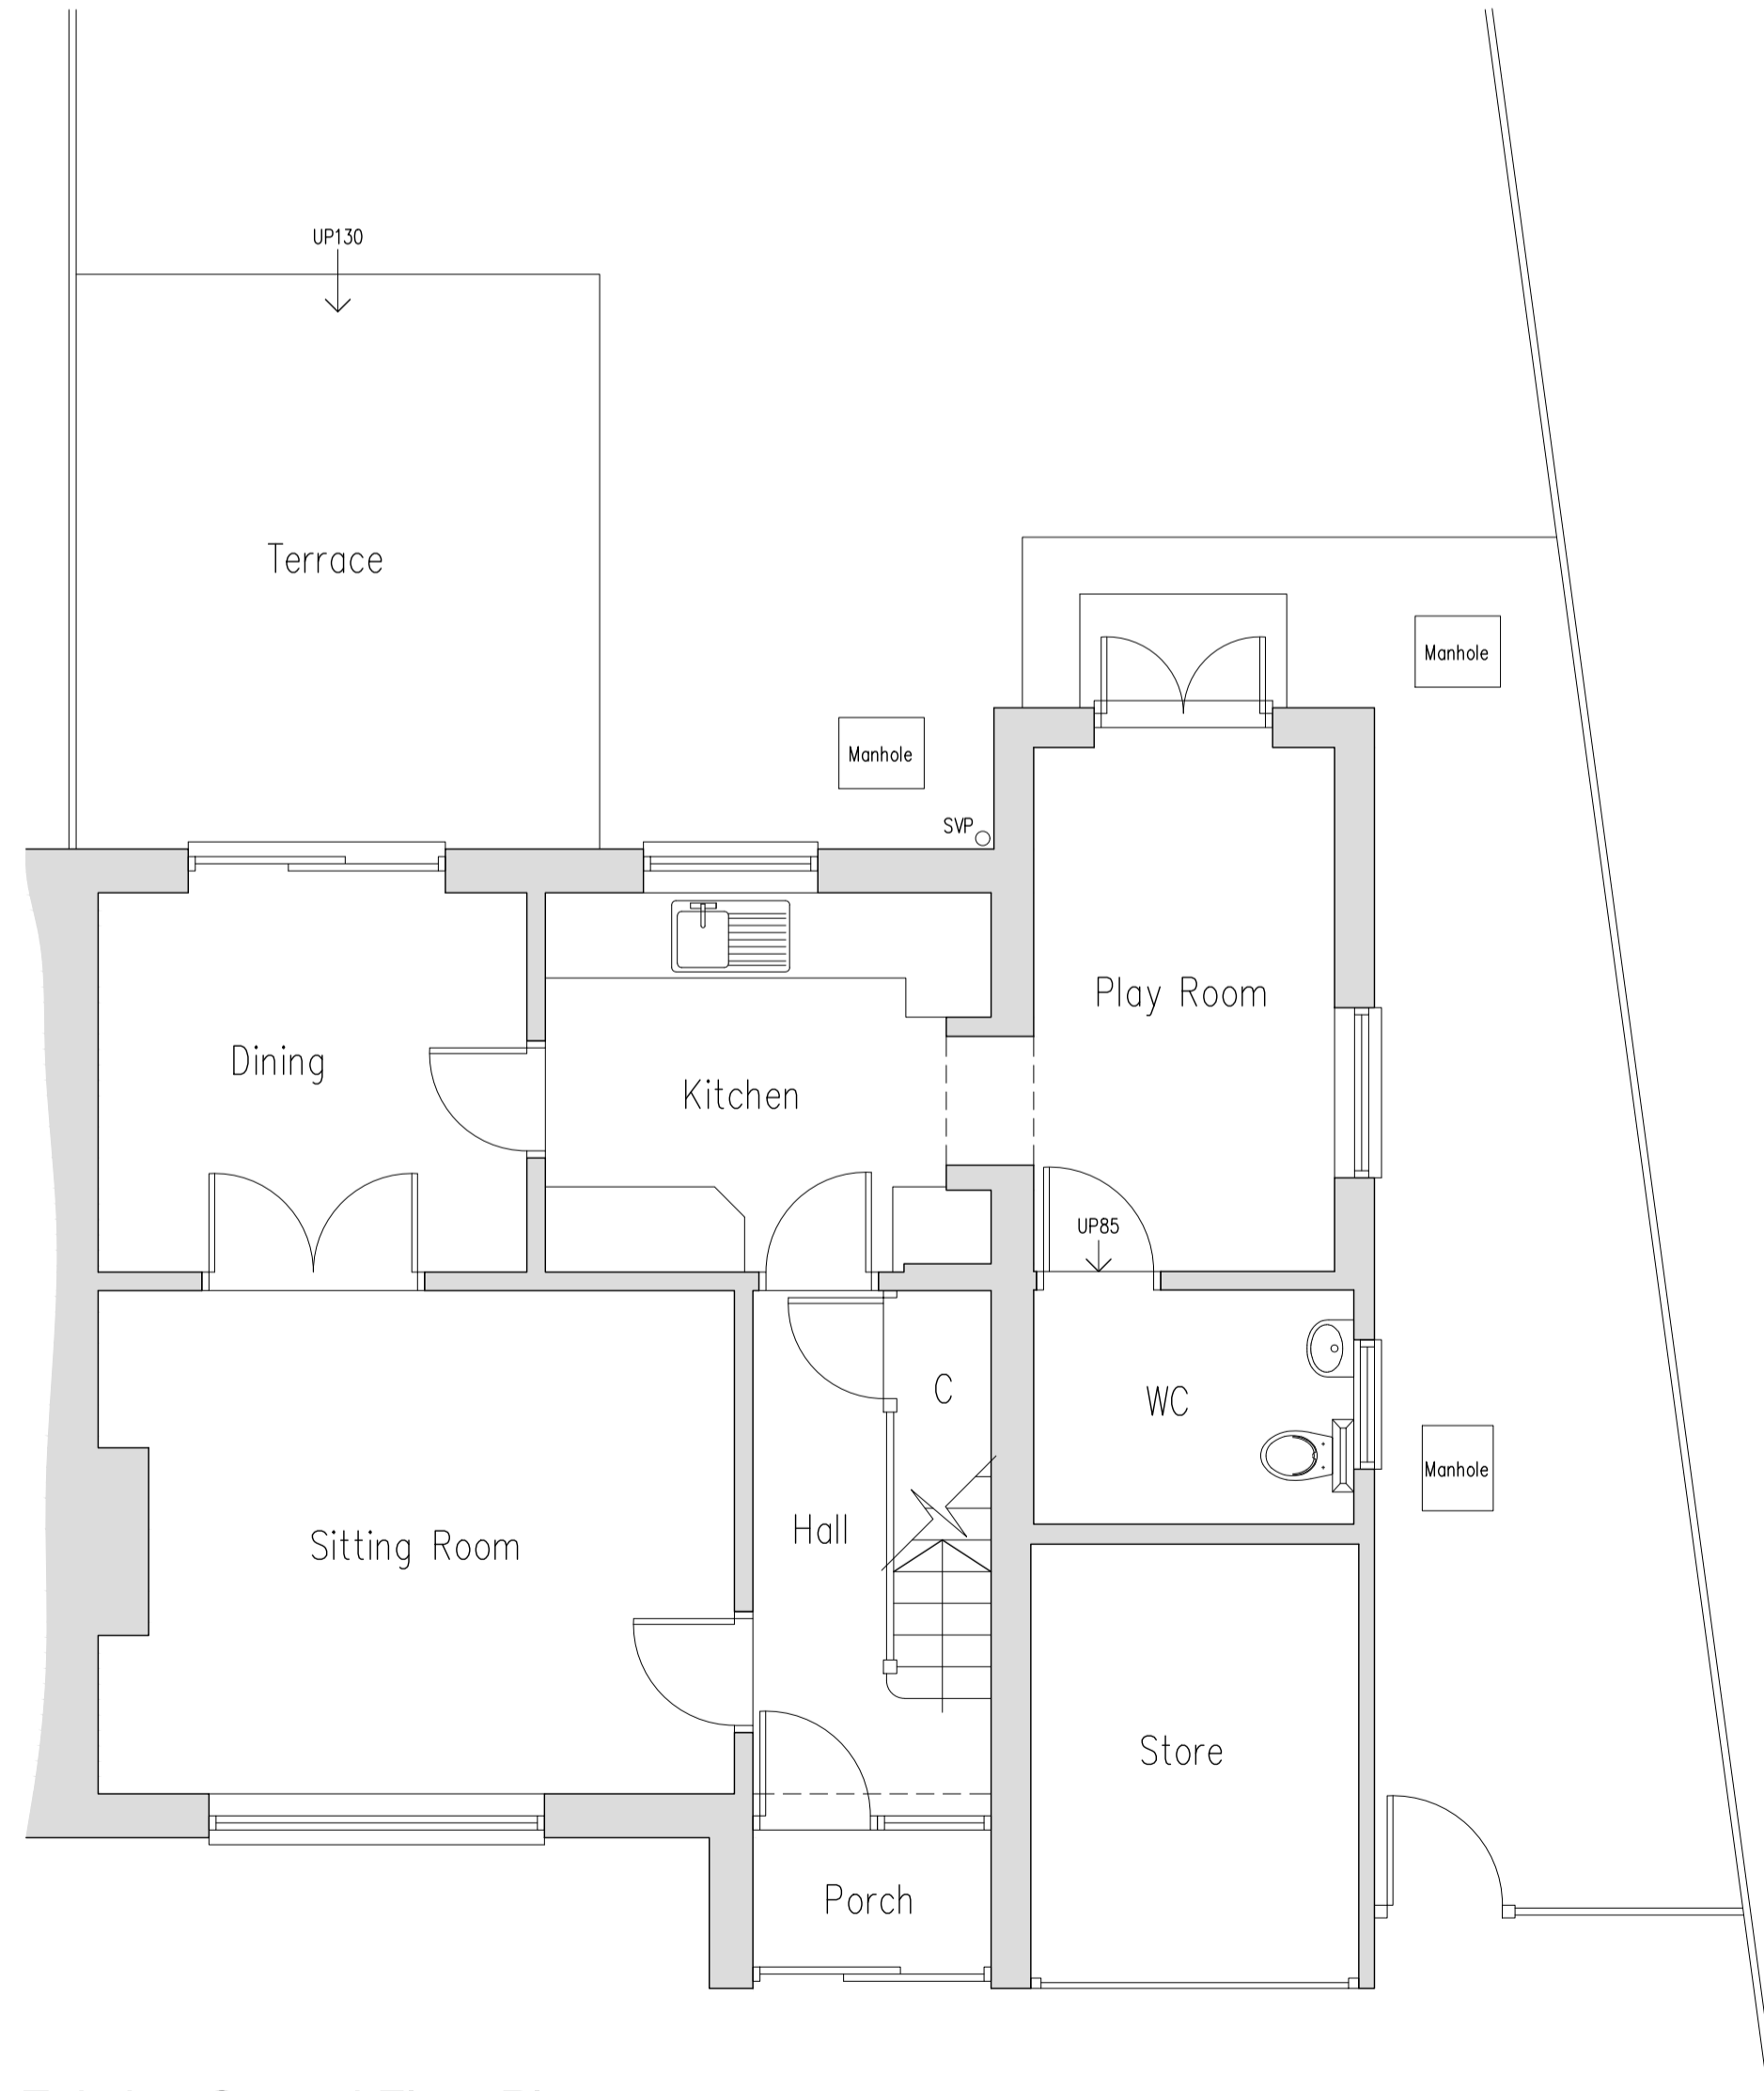



Front Elevation
 Existing Elevations
 Scale: 1:100

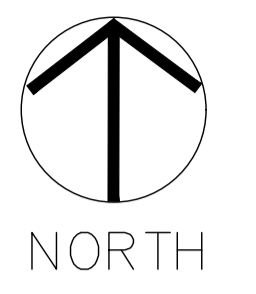


Existing Site Plan
 Scale: 1:200

 


Existing Ground Floor Plan
 Scale: 1:50

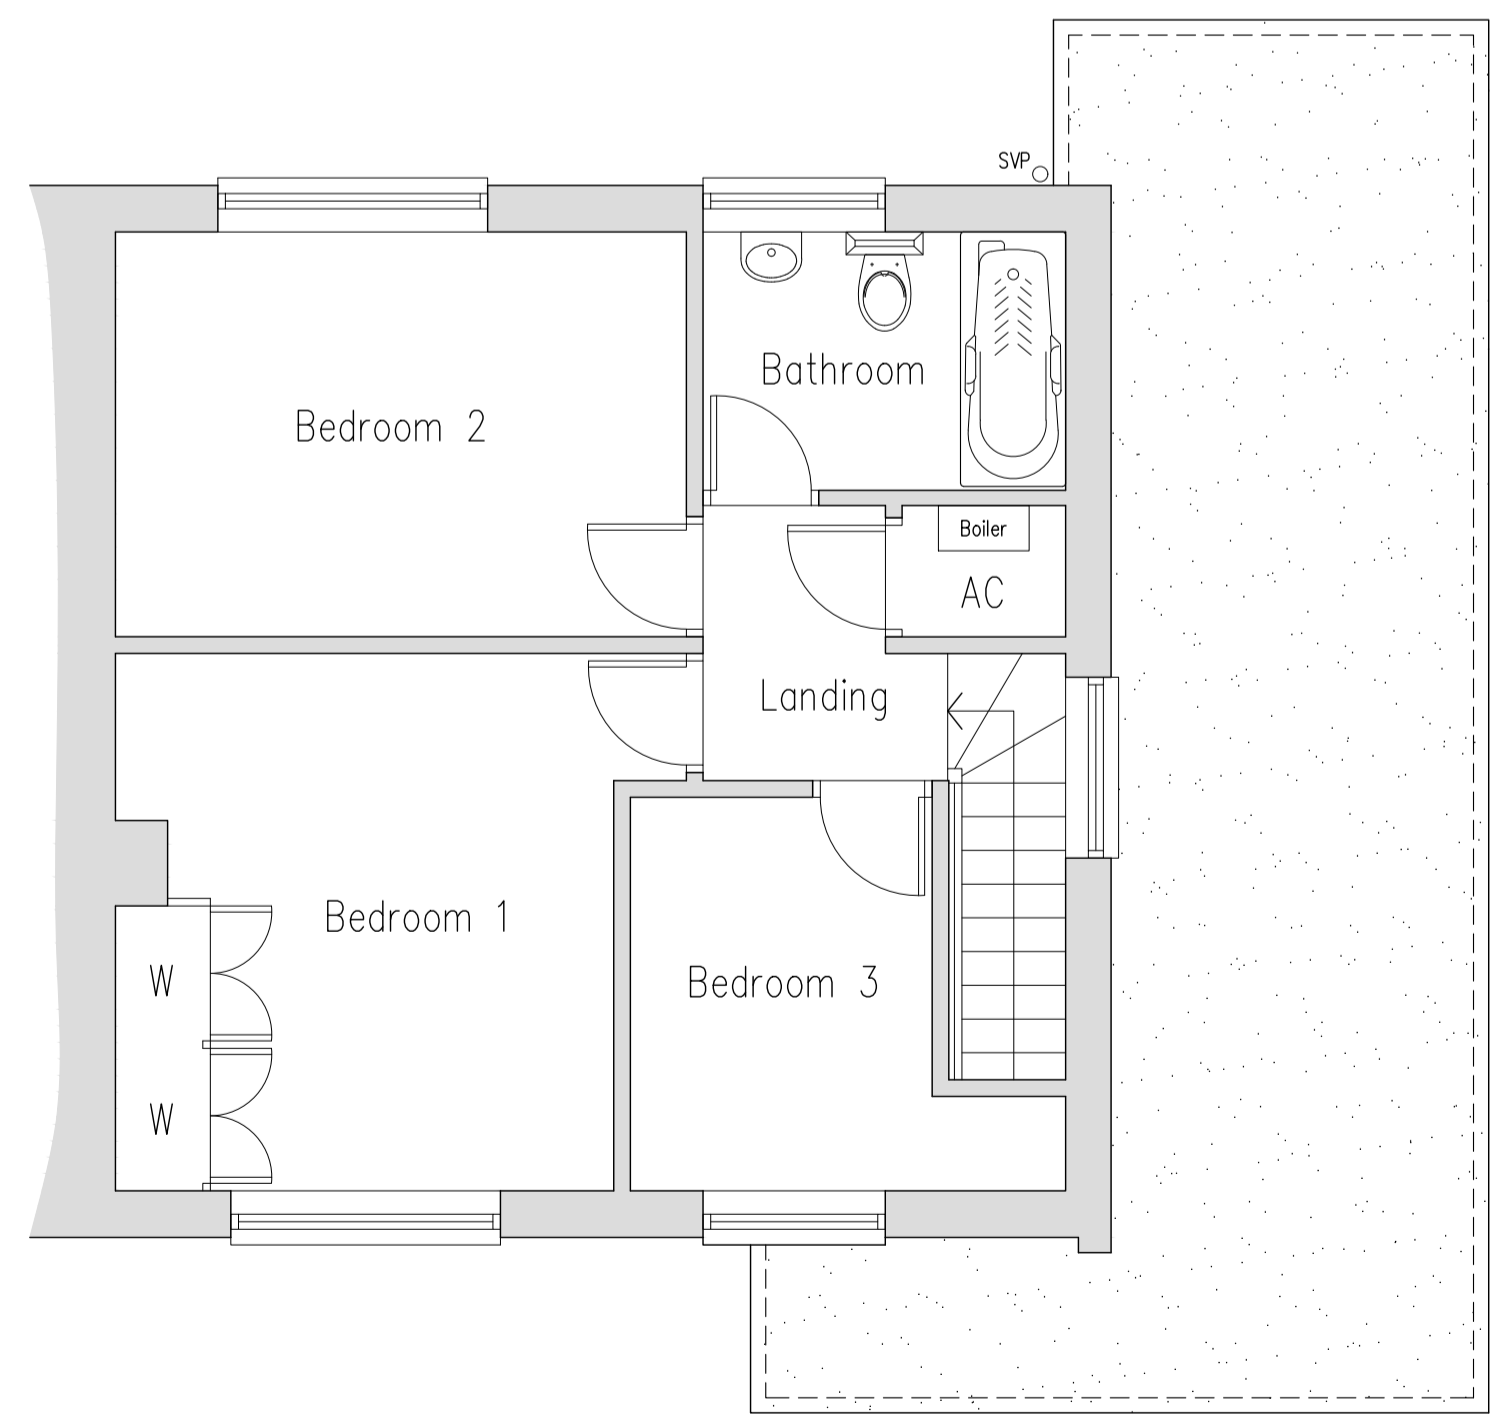 

Existing First Floor Plan
 Scale: 1:50

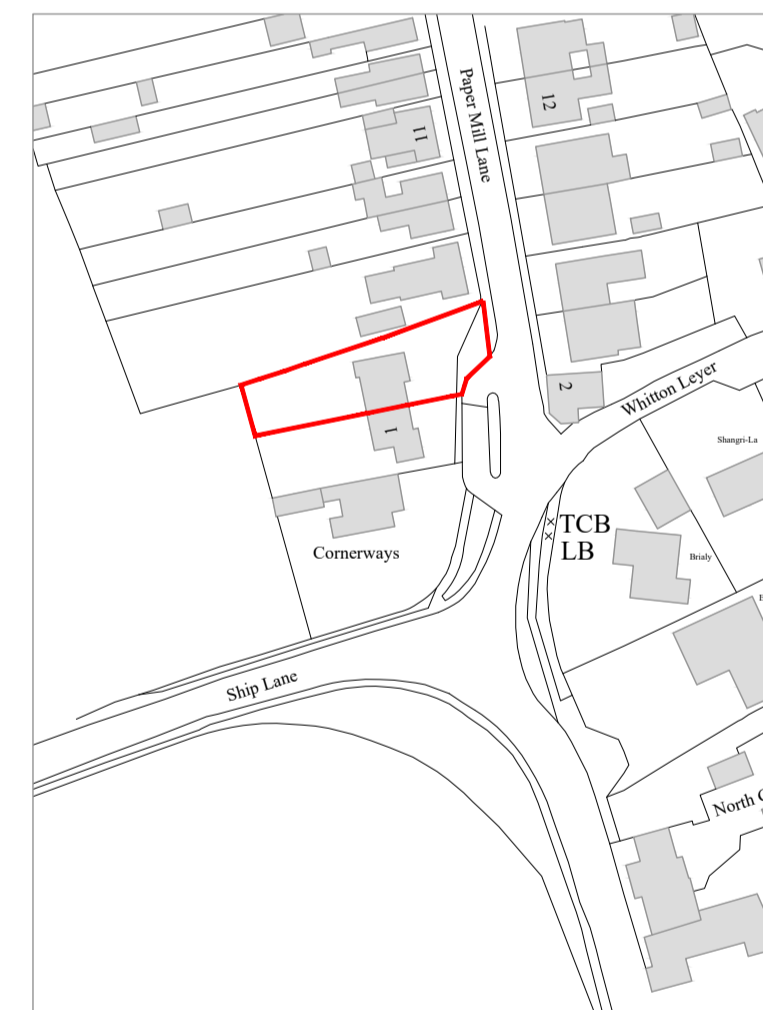

Location Plan
 Scale: 1:1250

 

Tim Moll Architecture Chartered Architect			
JOB --		TIM MOLL ARCHITECTURE Suite 10, 9 Station Yard Needham Market Suffolk IP8 8SA T. 01449 708510 M. 07818087280 E. tim@mollarchitecture.co.uk	
CLIENTS	MR & MRS Brown		
JOB LOCATION	3 PAPER MILL LANE, BRAMFORD, SUFFOLK, IP8 4BP		
JOB DESCRIPTION	EXTENSION & ALTERATIONS		
DRAWING	EXISTING		
DATE	SCALE	DRAWING NUMBER	DRAWN BY
MAY 2022	AS SHOWN @ A1	.01 A	MJM
COPYRIGHT TIM MOLL ARCHITECTURE. ALL DIMENSIONS ARE TO BE MEASURED ON SITE AND NOT SCALED FROM THIS DRAWING.			