


Proposed Planters 1:50 There are 2 new ones in the car park, refer to block plan



Timber sleepers

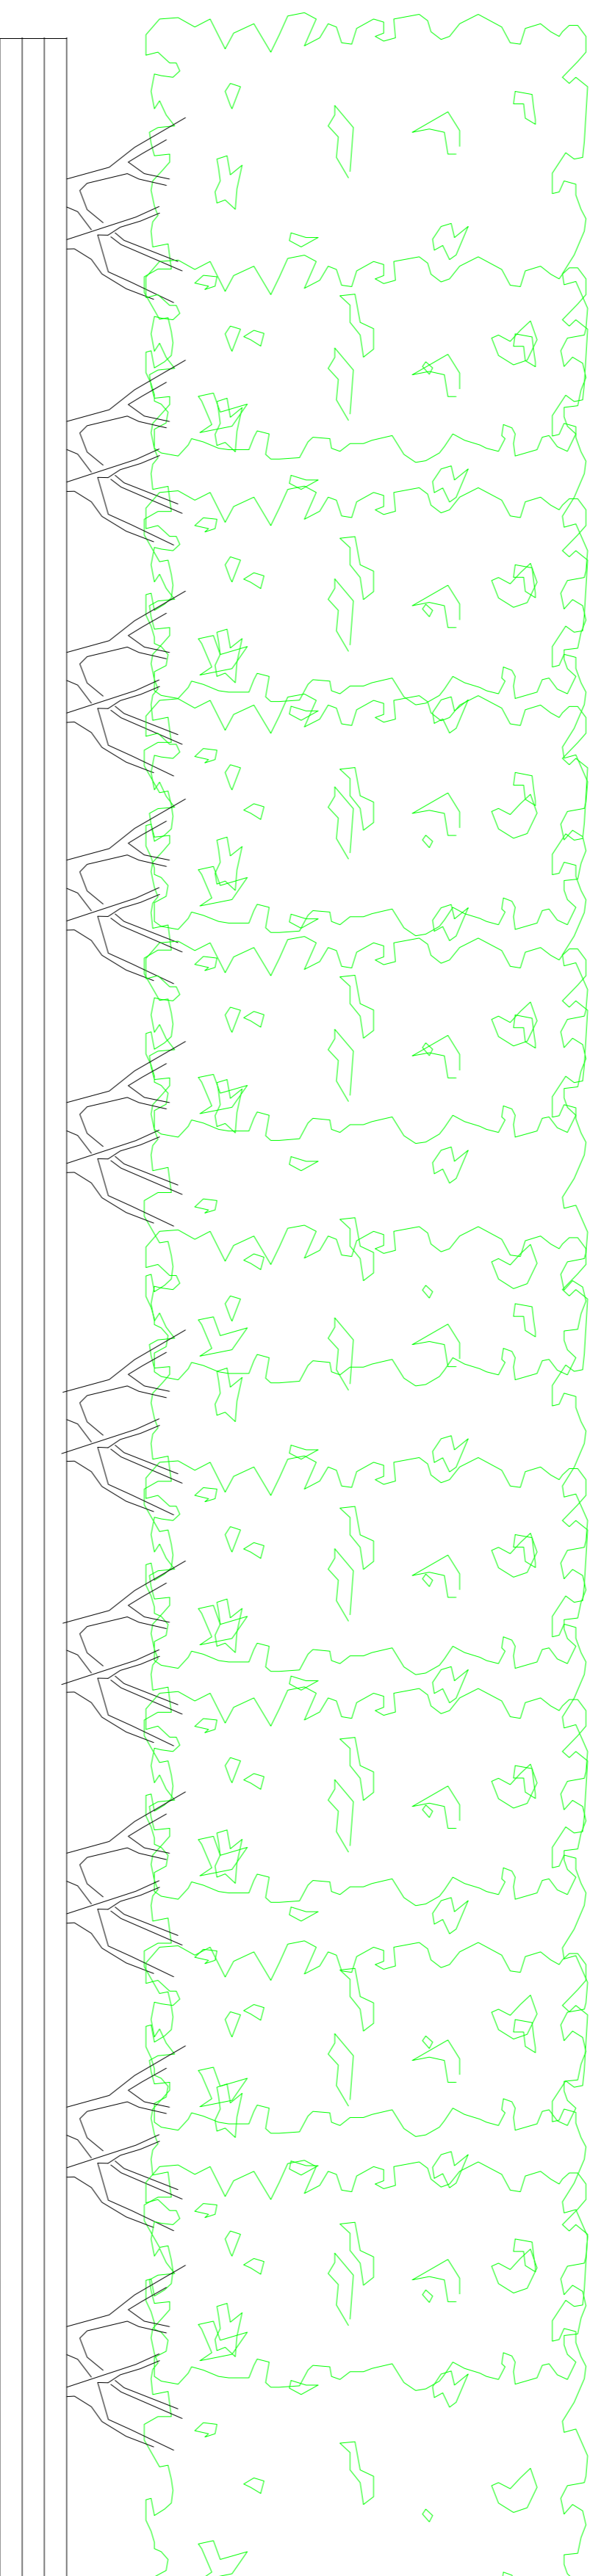

Front elevation



Side elevation



Eastlands II, London Road, Basingstoke, RG21 4AW 01256 693077

client: Capital Garden Centres

project: Sheffield on Loddon Garden Centre

Widmoor Lane

Hook RG27 0HL

title: Proposed new planters

date: June 2022

drawn: Demot Callagher

scale: 1:50 @ A1

drawing no: 07