




GROUND FLOOR PLAN

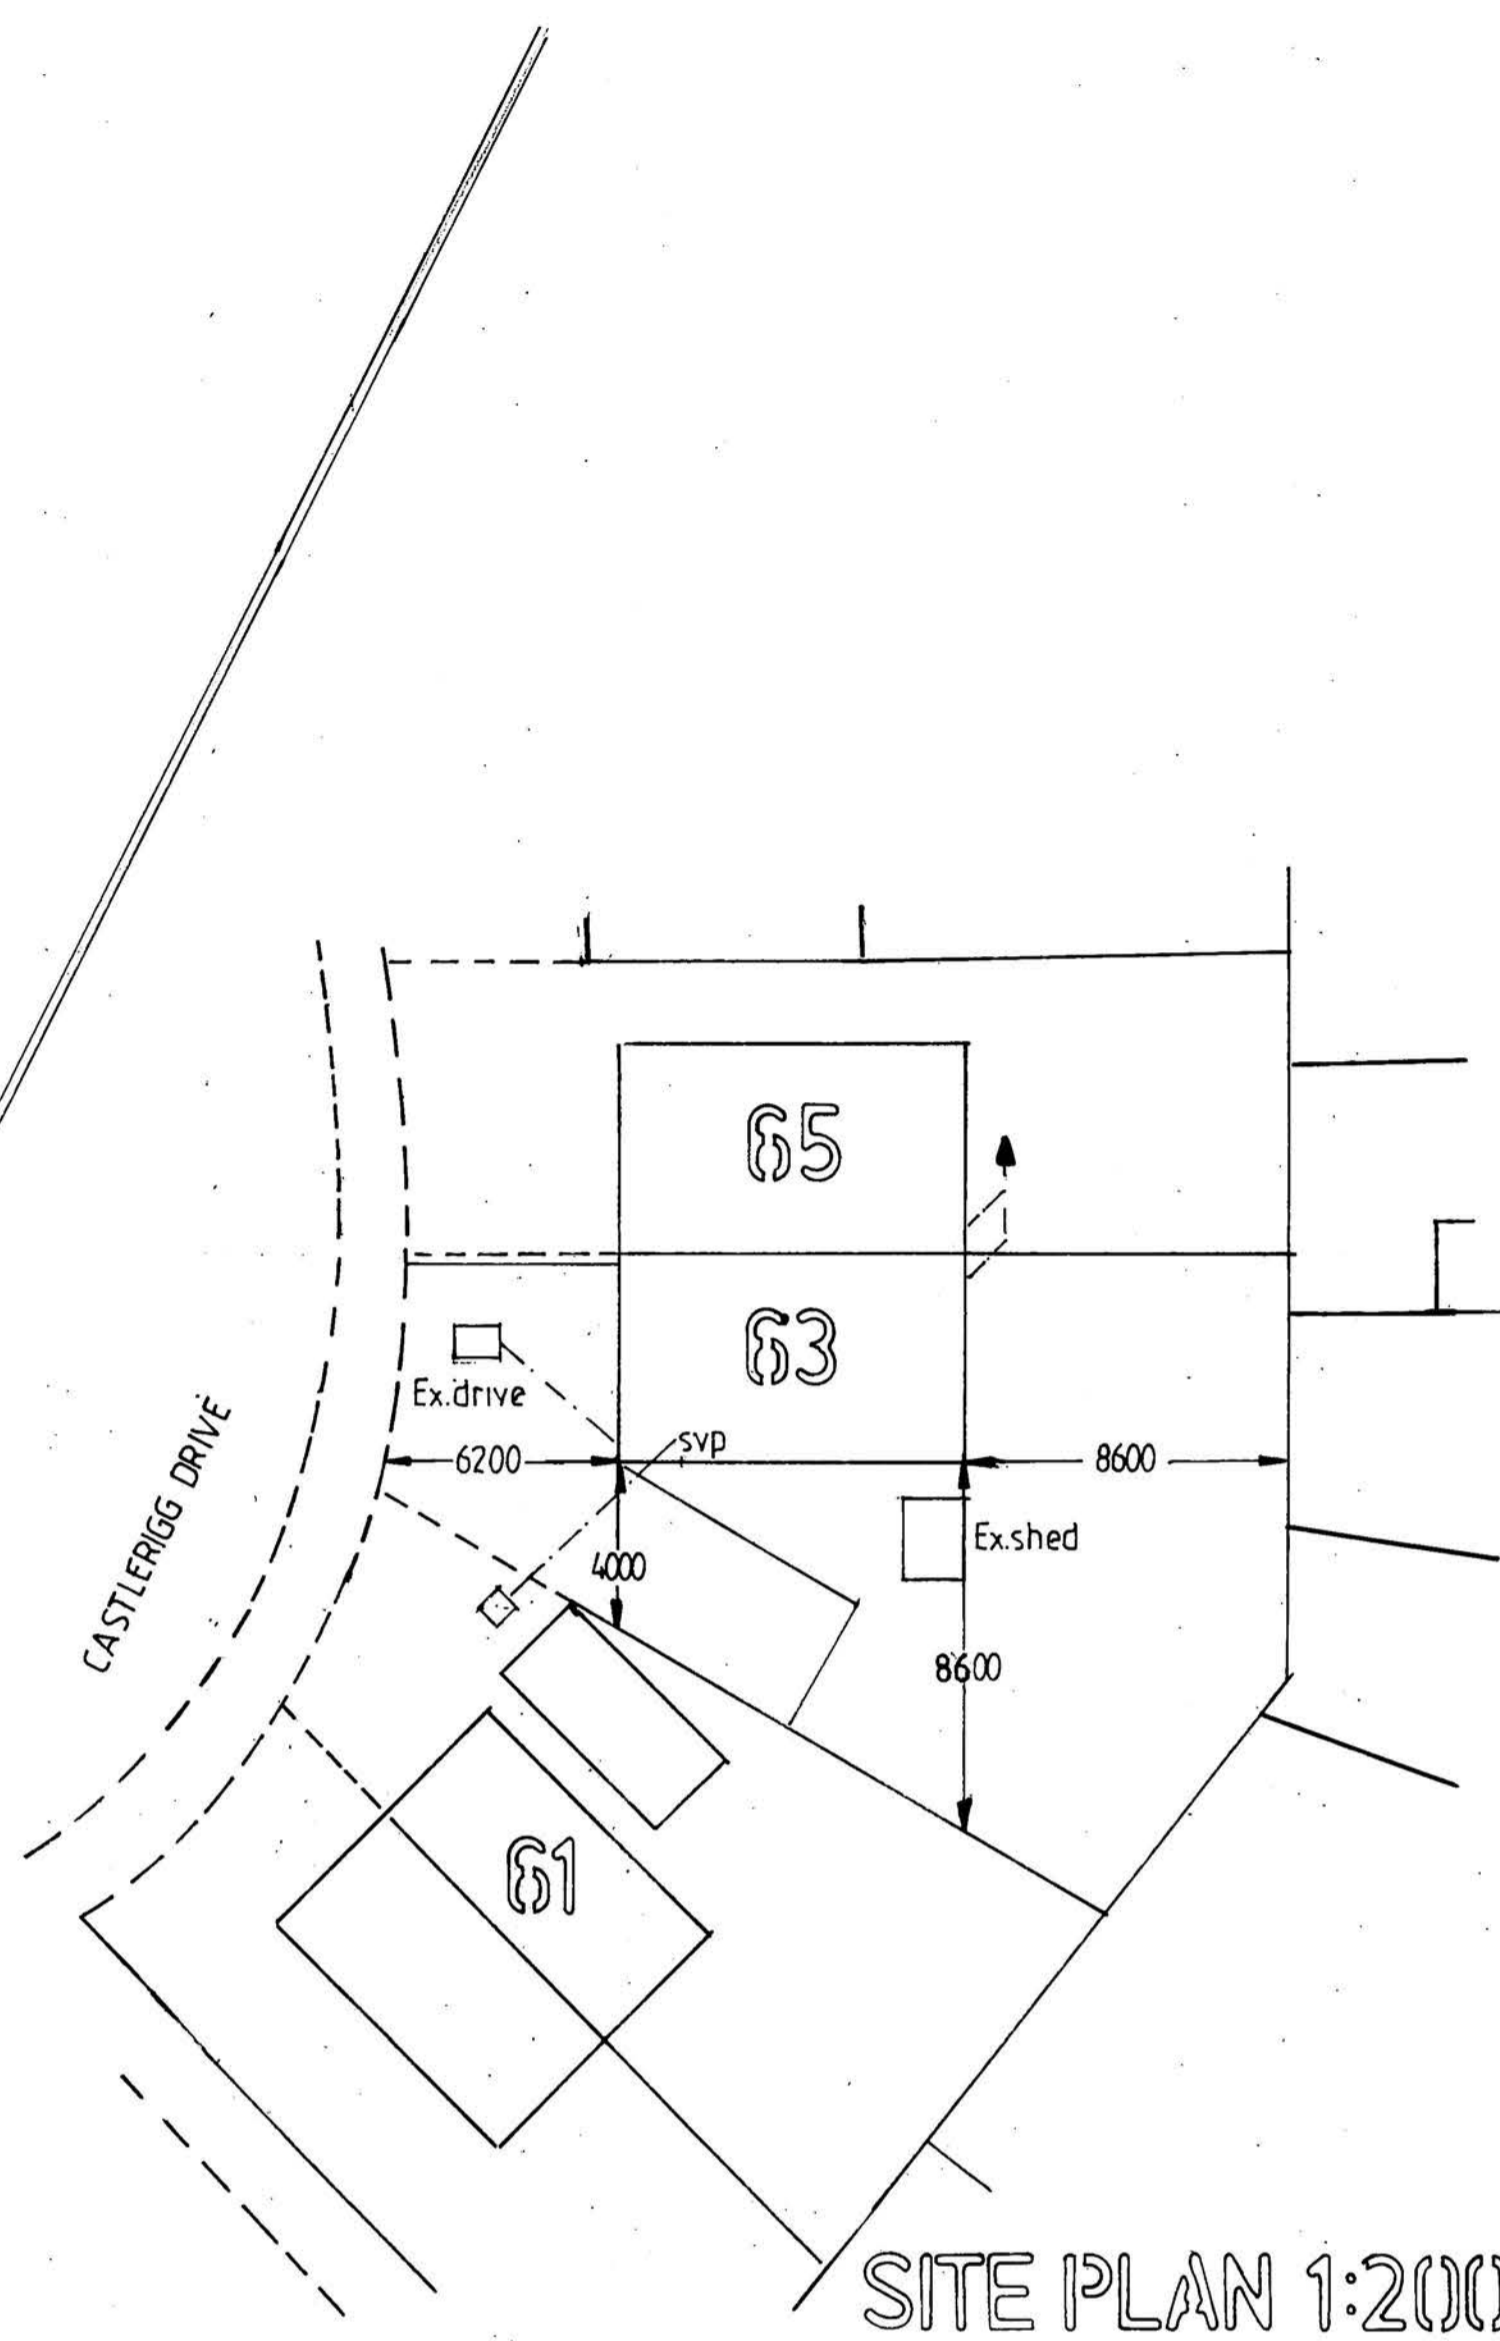


SITE PLAN 1:200

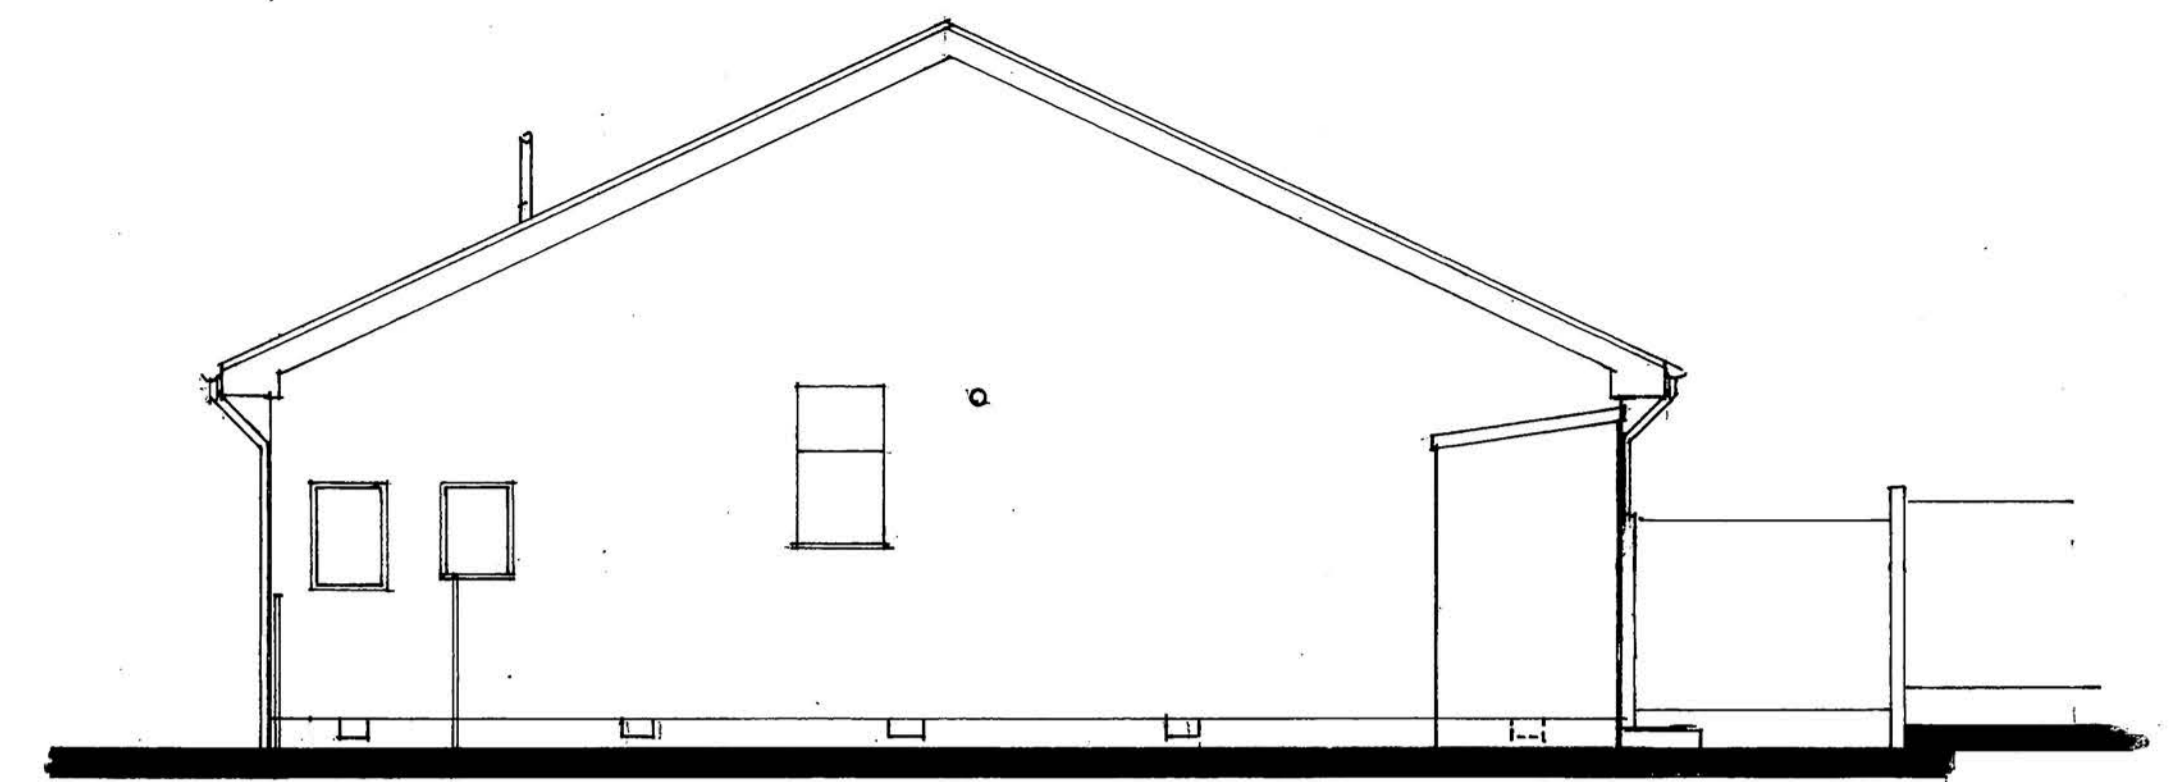


SIDE ELEVATION

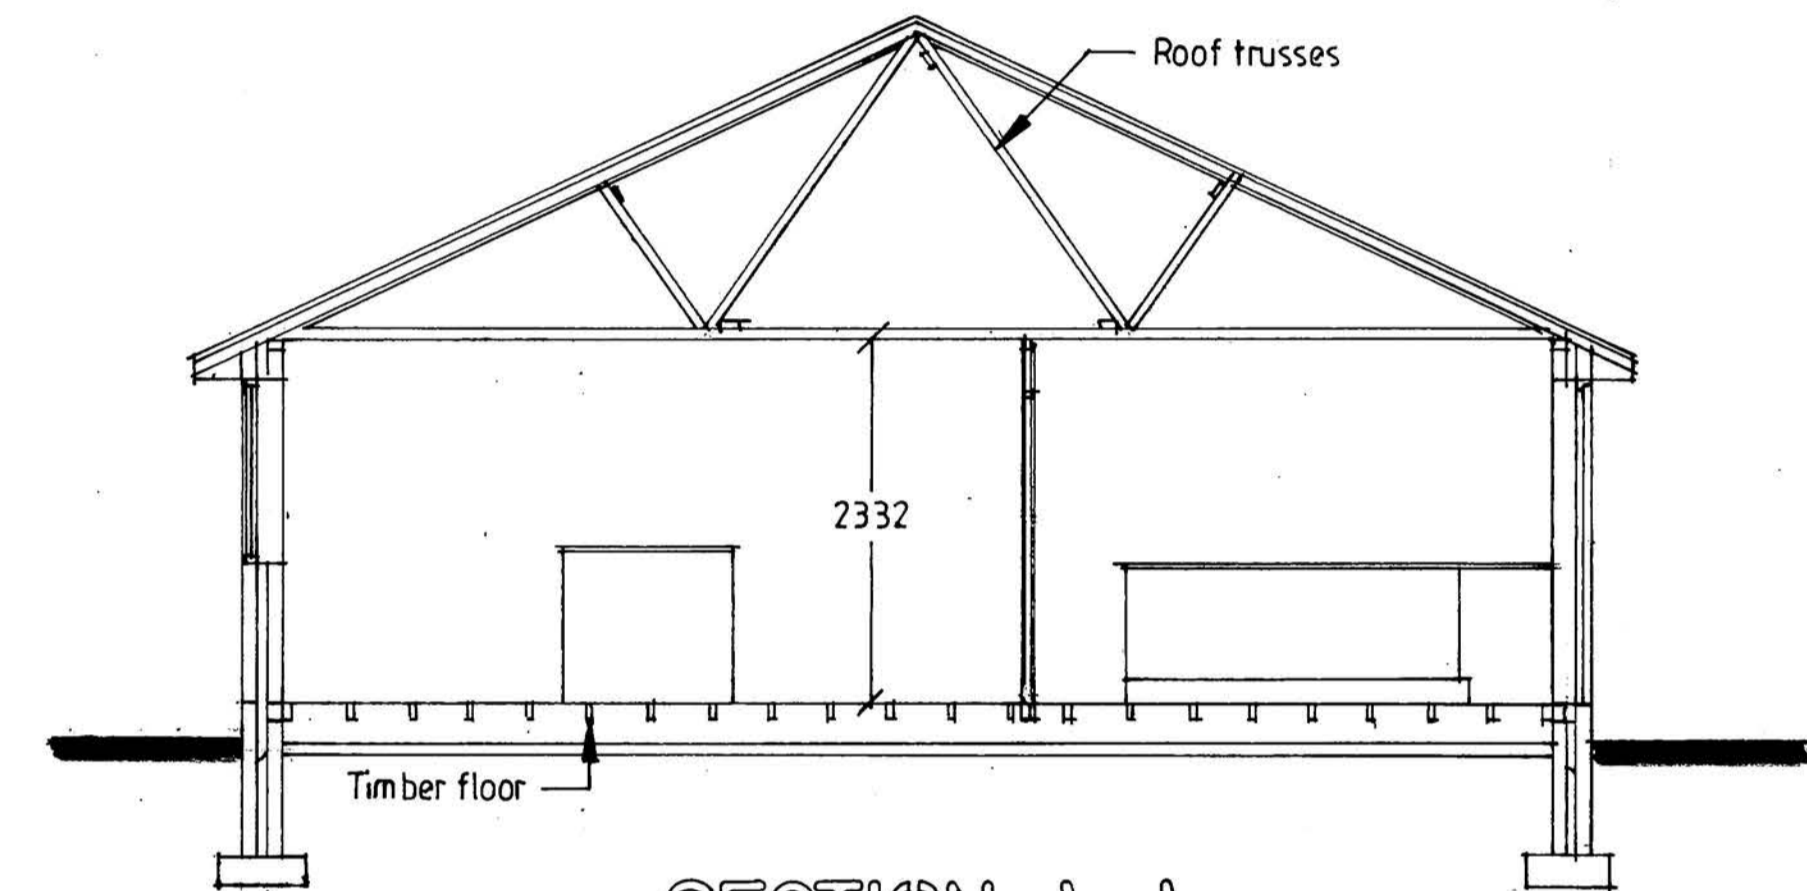


SECTION A-A

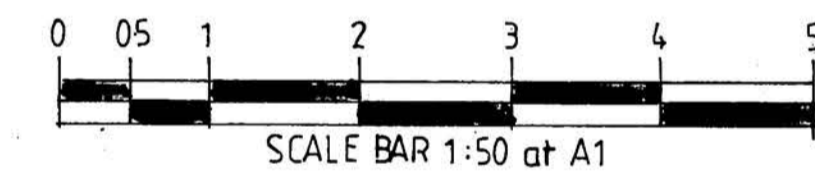


EXISTING FLOOR PLAN, ELEVATIONS, SECTION & ROOF PLAN

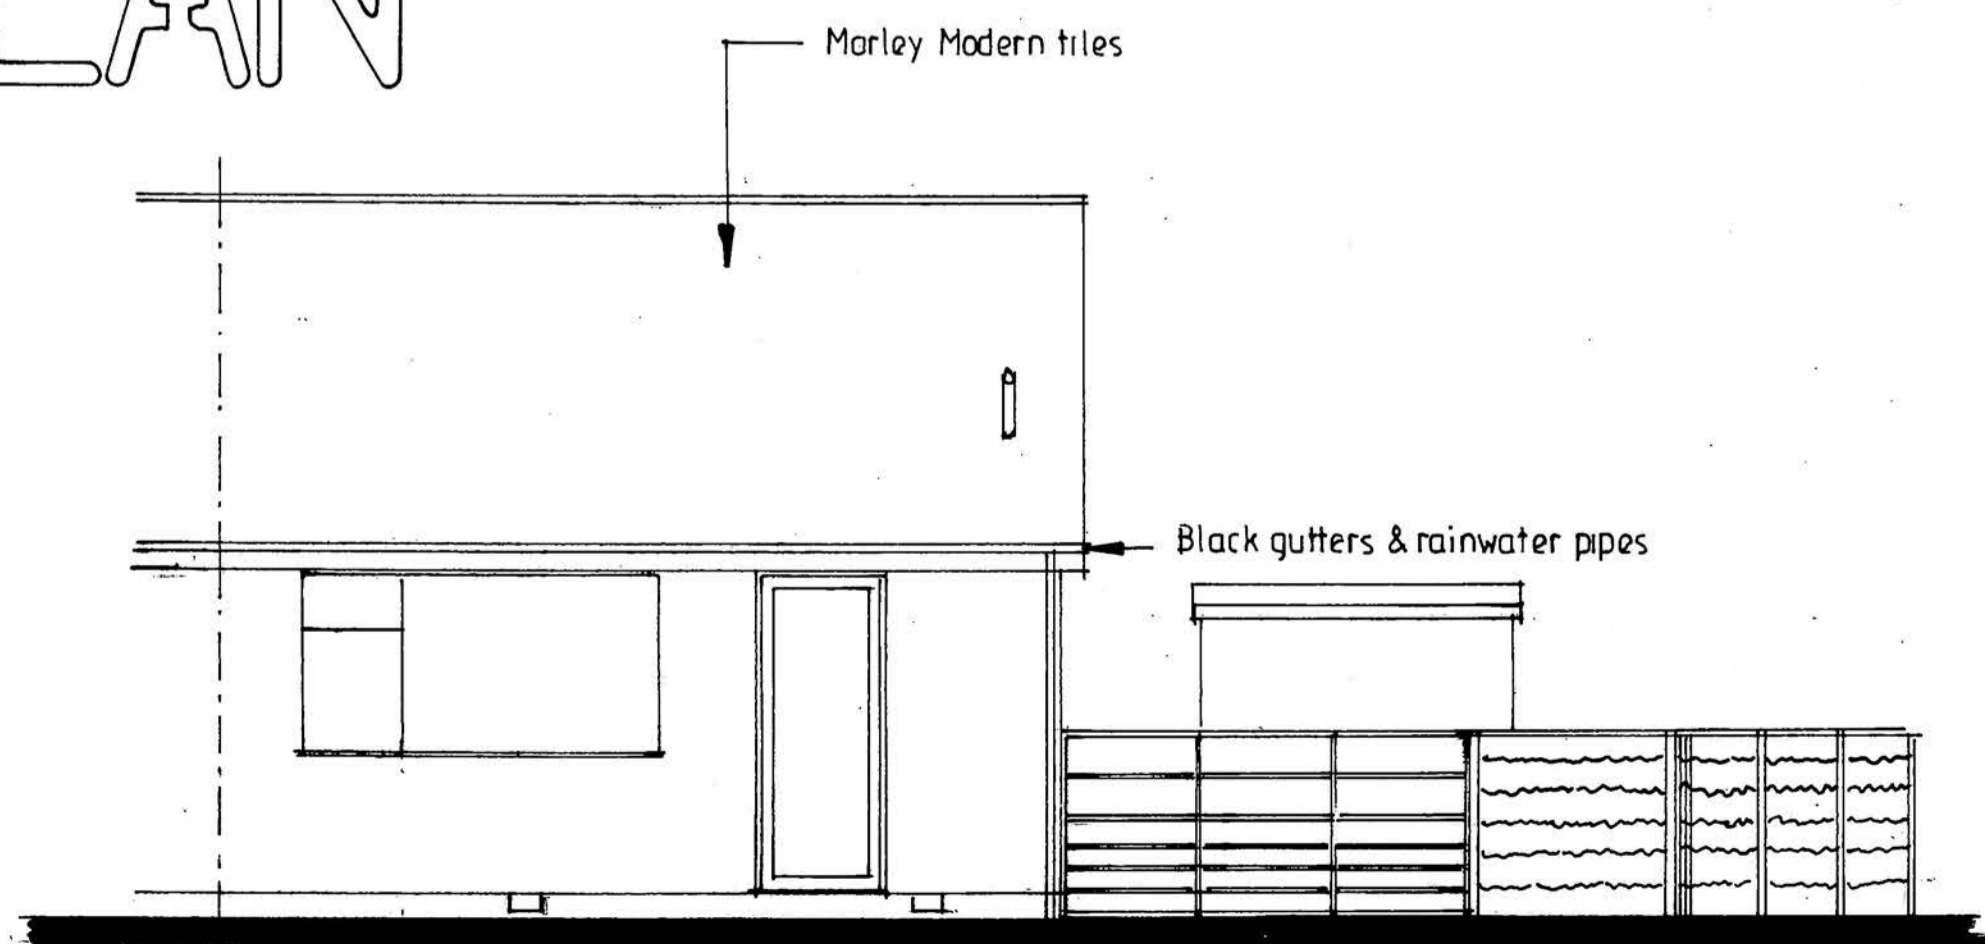

FRONT ELEVATION

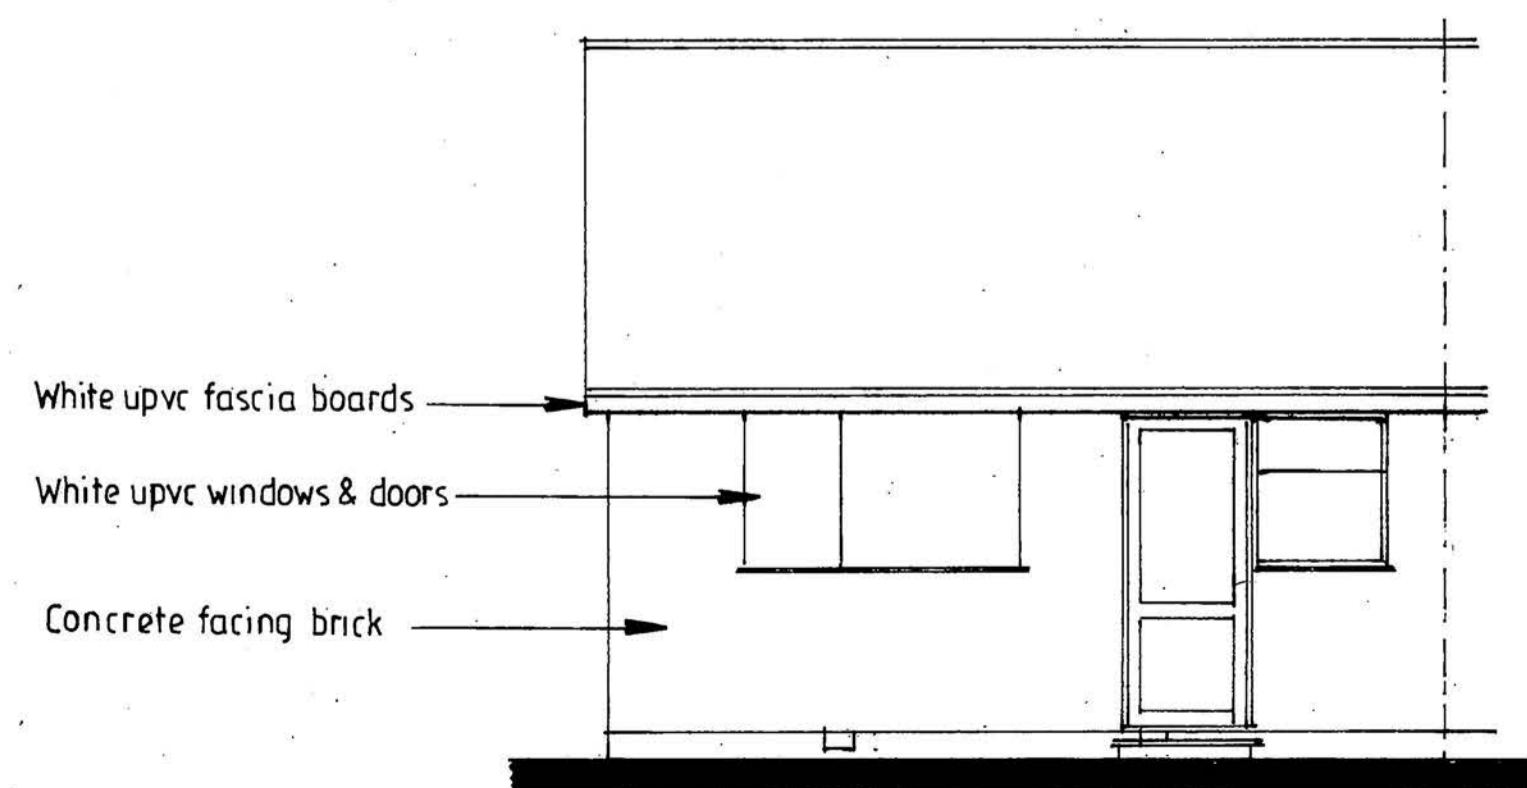

REAR ELEVATION

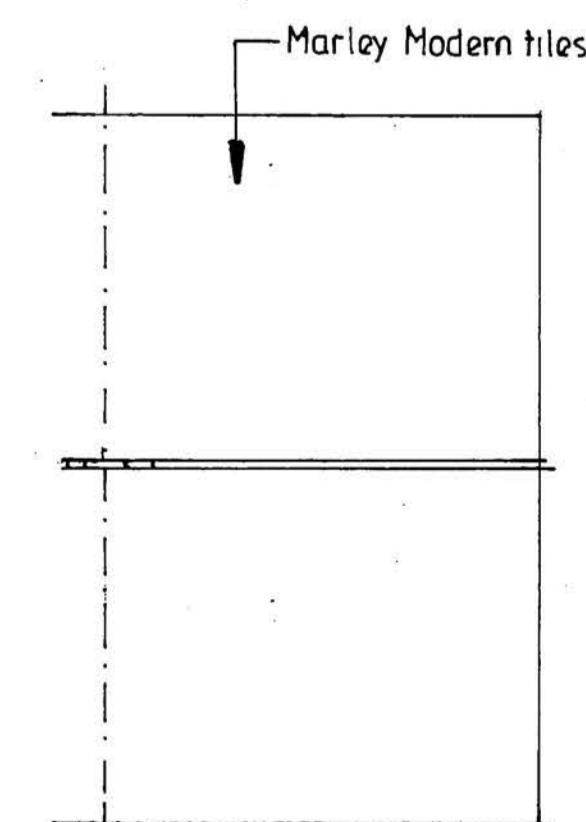

ROOF PLAN 1:100

PROPOSED SINGLE STOREY EXTENSIONS TO SIDE & REAR

FOR MR S GOURLAY
AT 63 CASTLERIGG DRIVE
BURNLEY
BB 12 8AT

AIDRIAN HUGHES
ARCHITECTURAL SERVICES

SCALE 1:50 1:100

DATE MAY 2023

DRAWING NO.

1/9/2023