




GROUND FLOOR PLAN

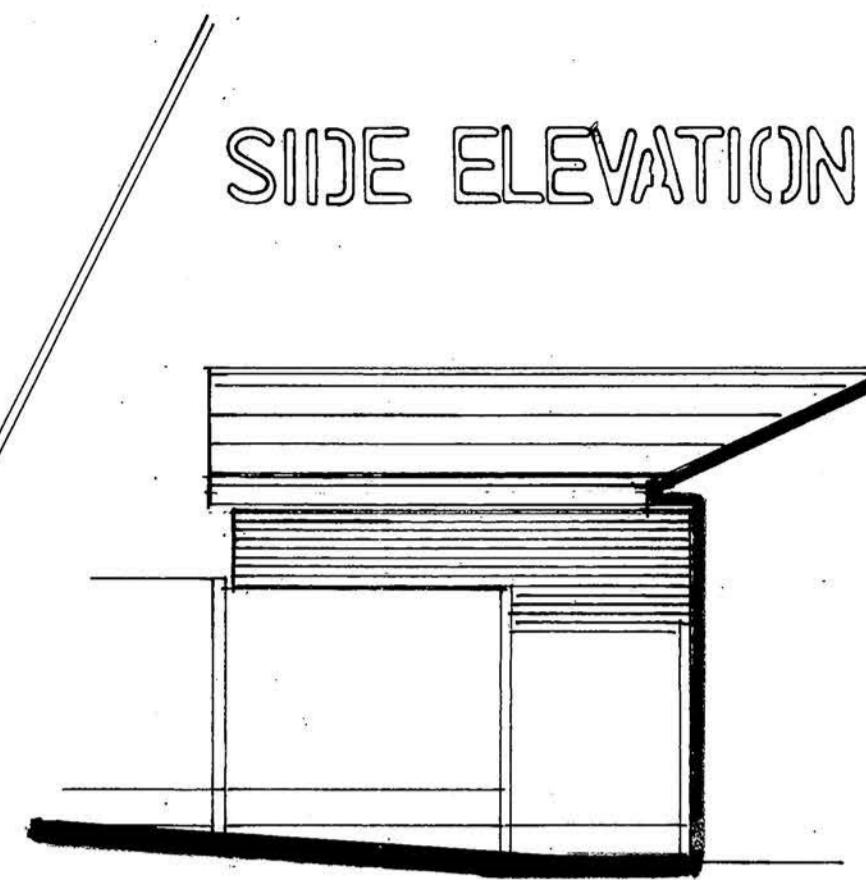


SIDE ELEVATION

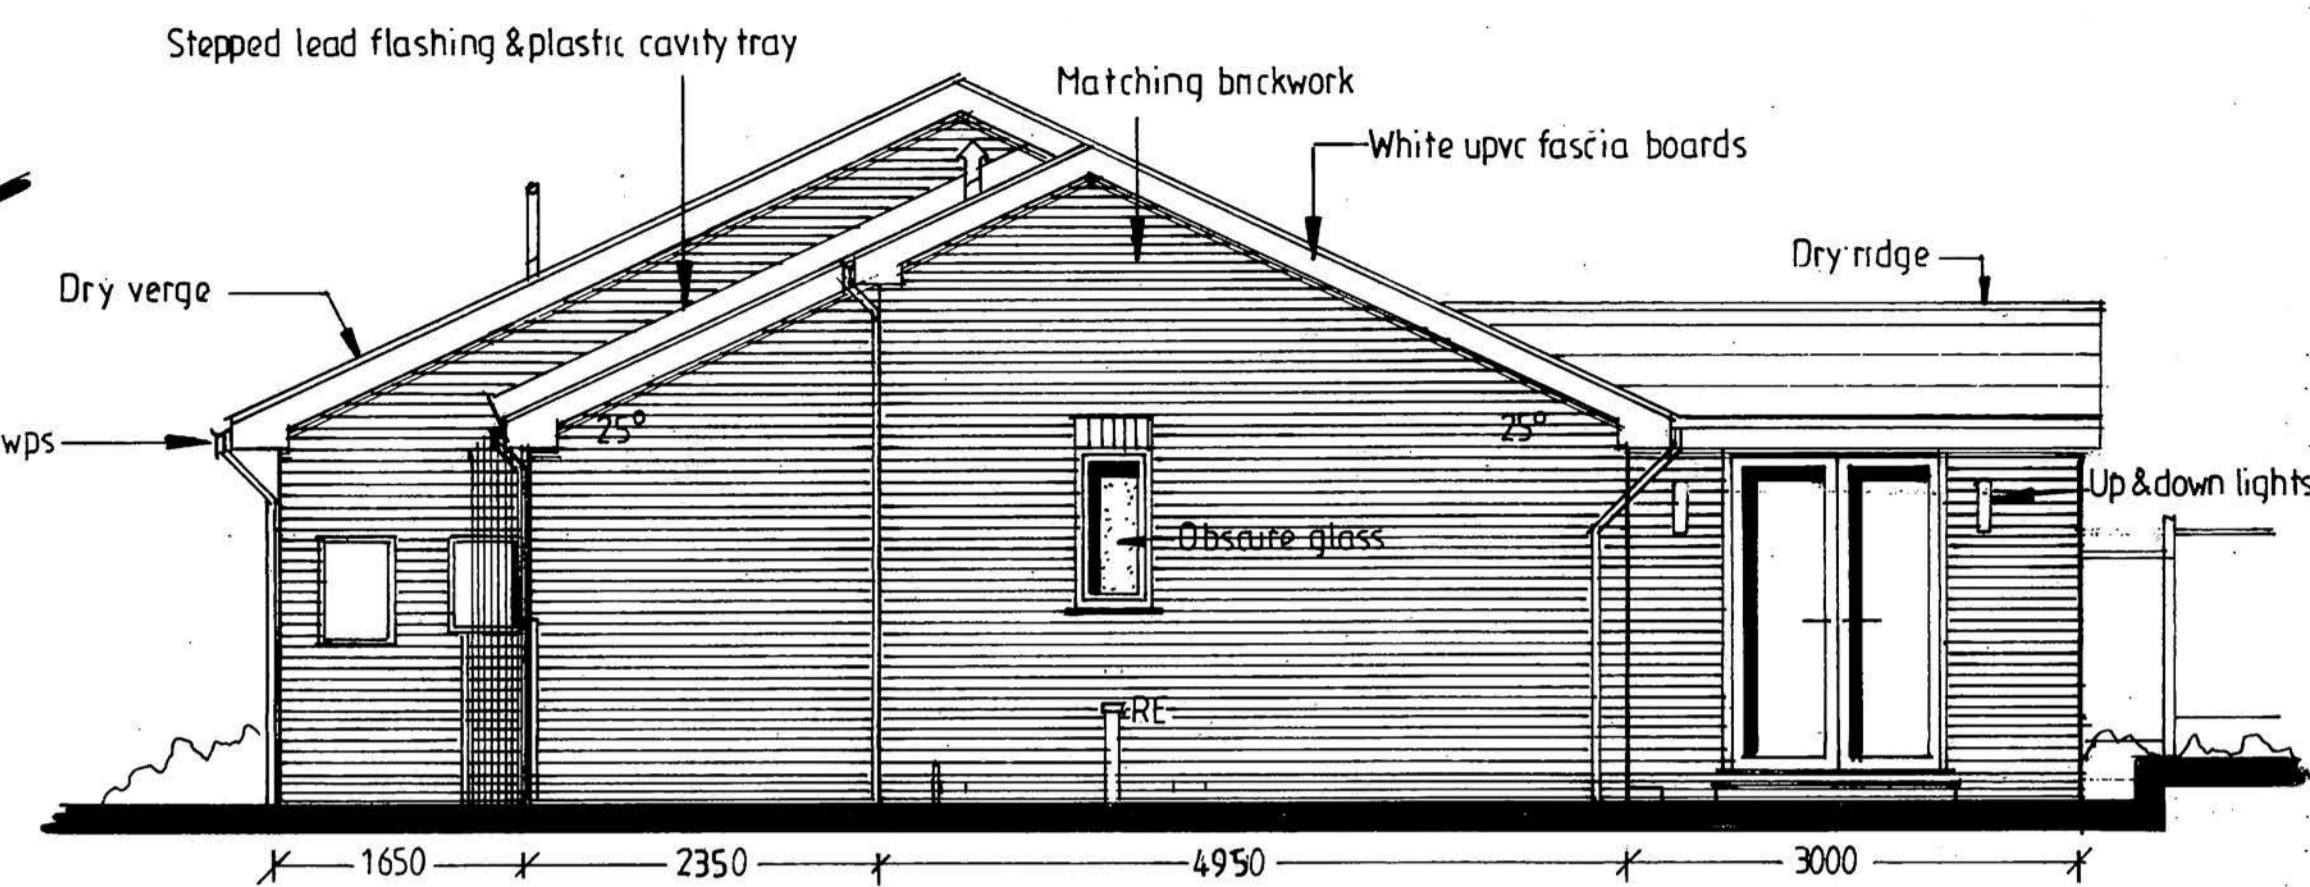


SIDE ELEVATION

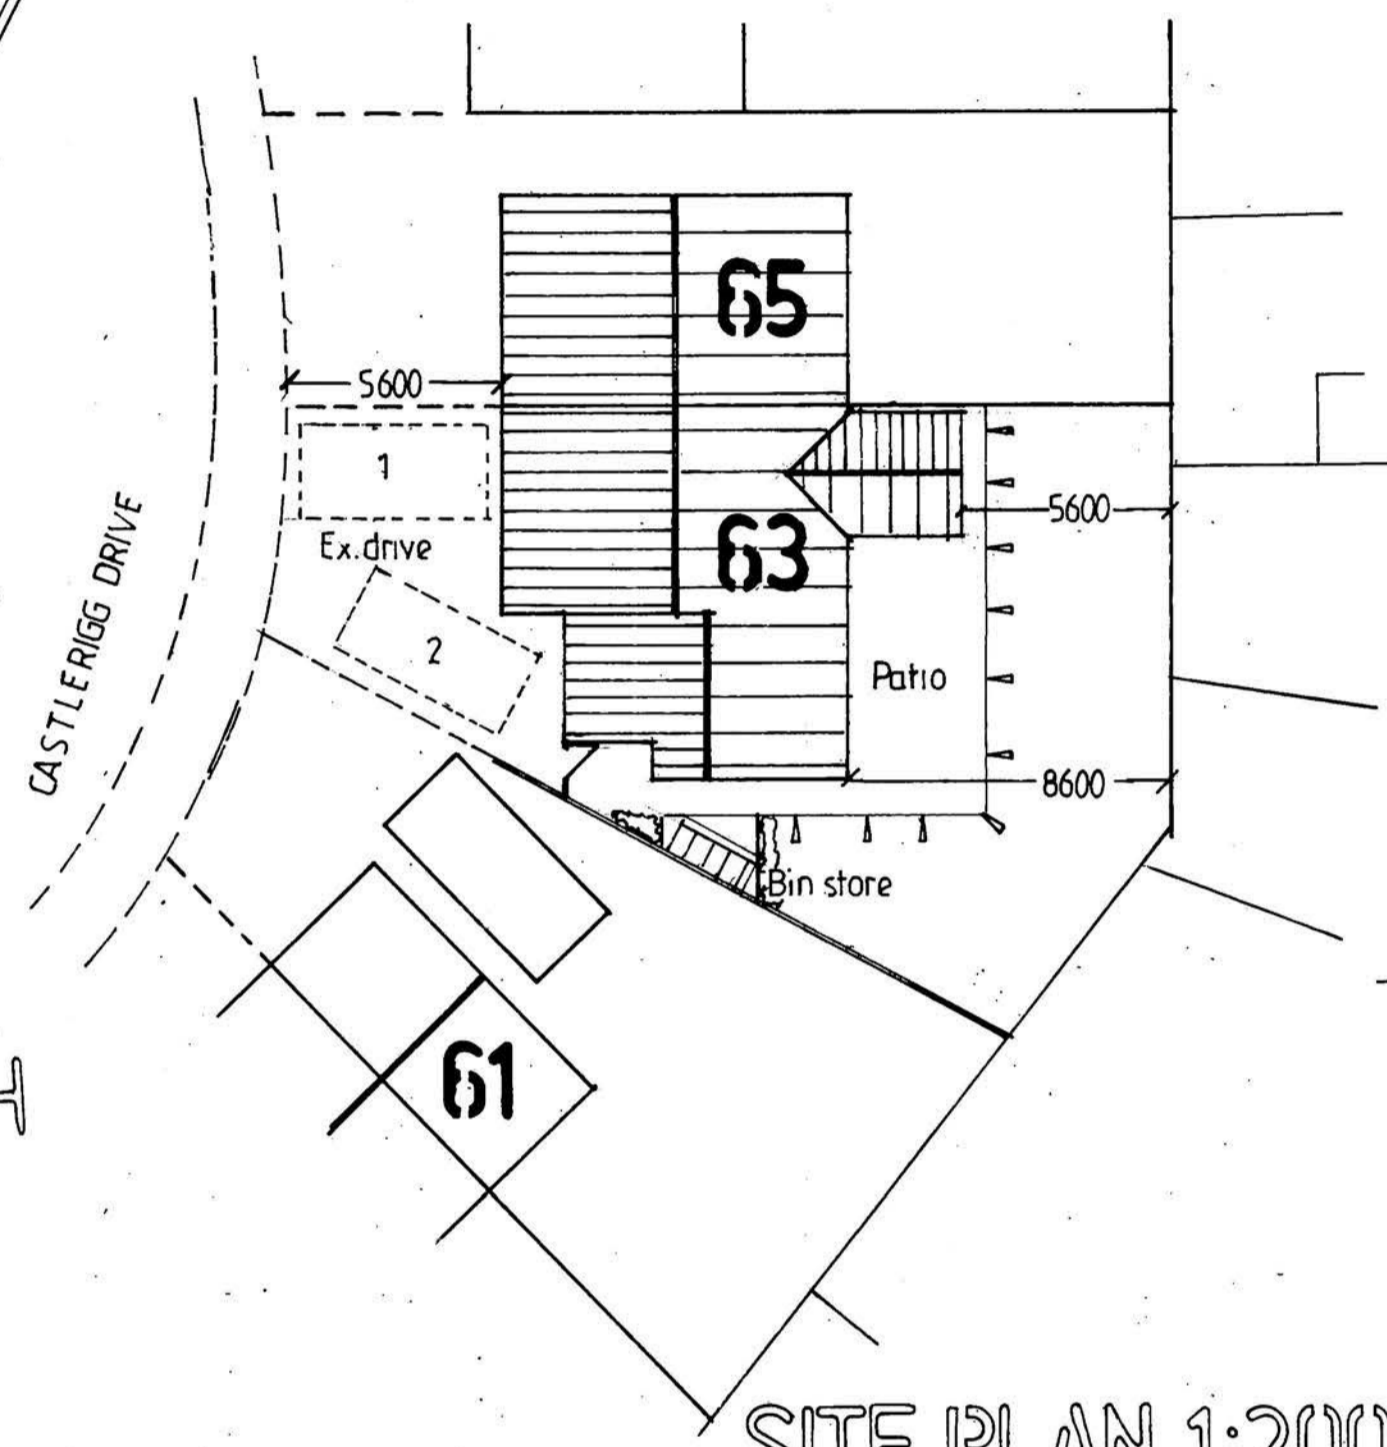

SITE PLAN 1:200

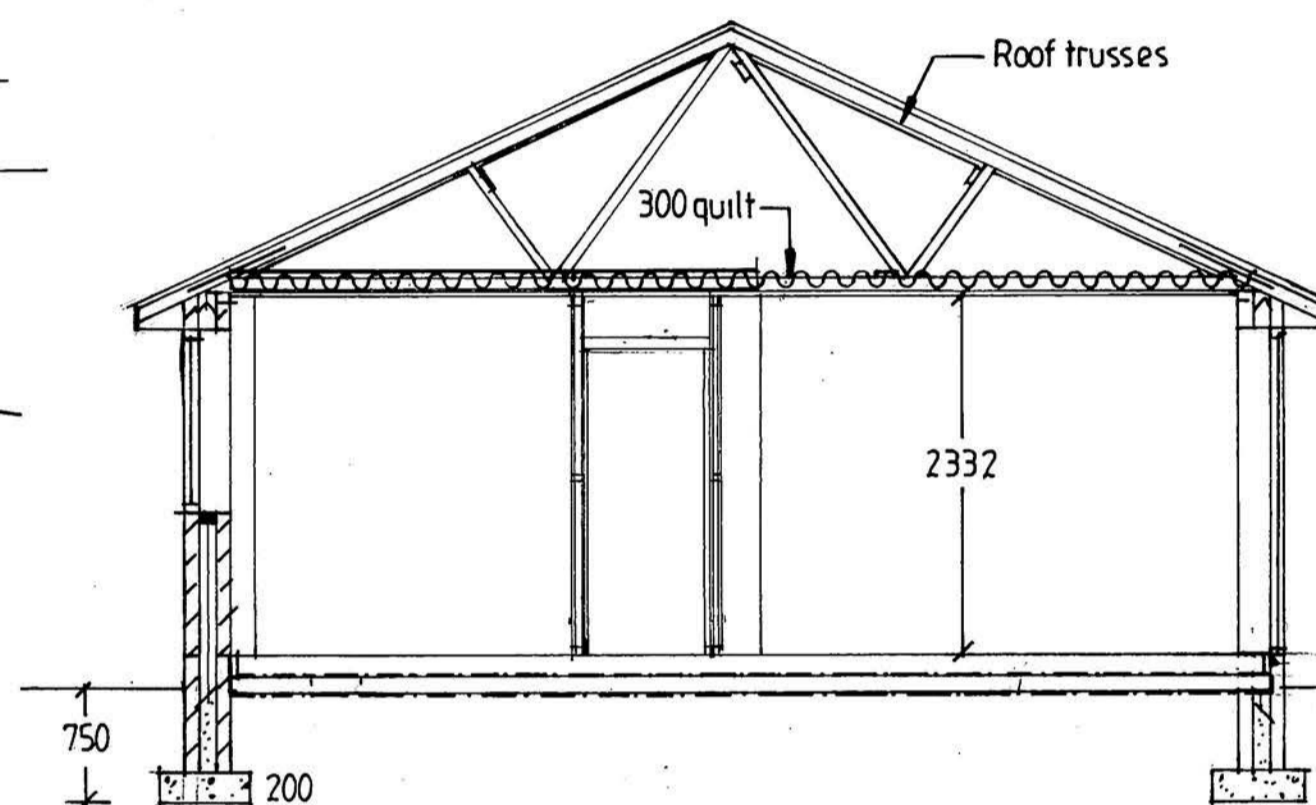


SECTION A-A

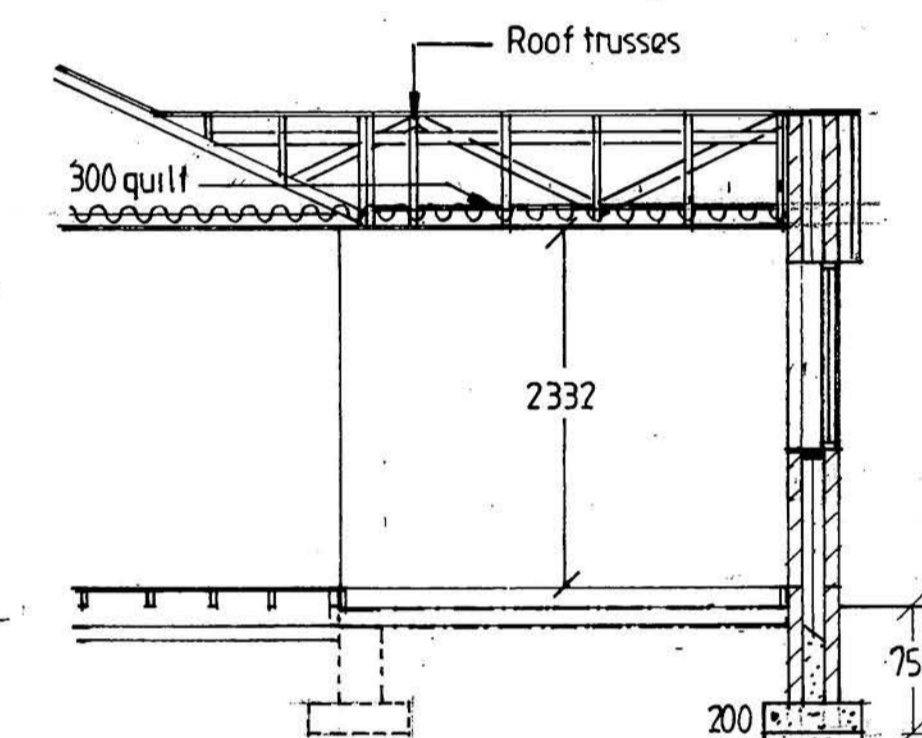


SECTION B-B




PROPOSED FLOOR PLAN, ELEVATIONS & SECTIONS

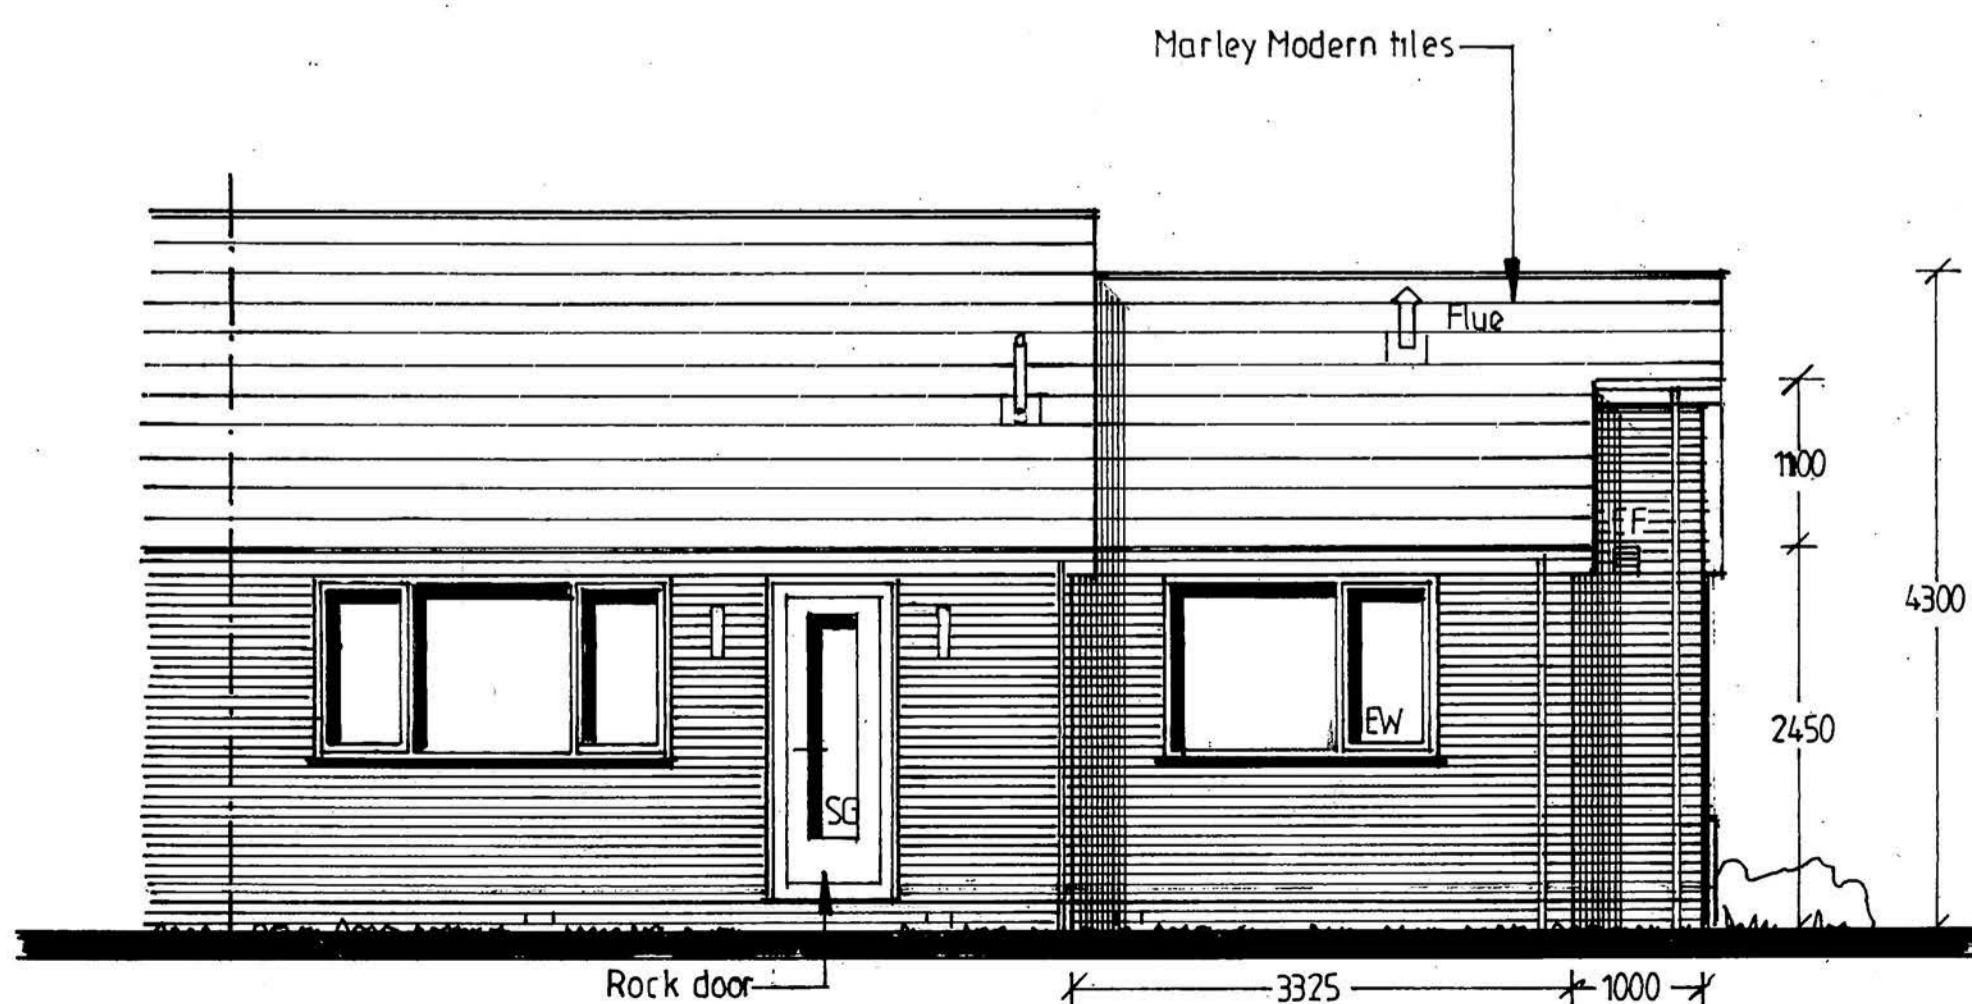

FRONT ELEVATION

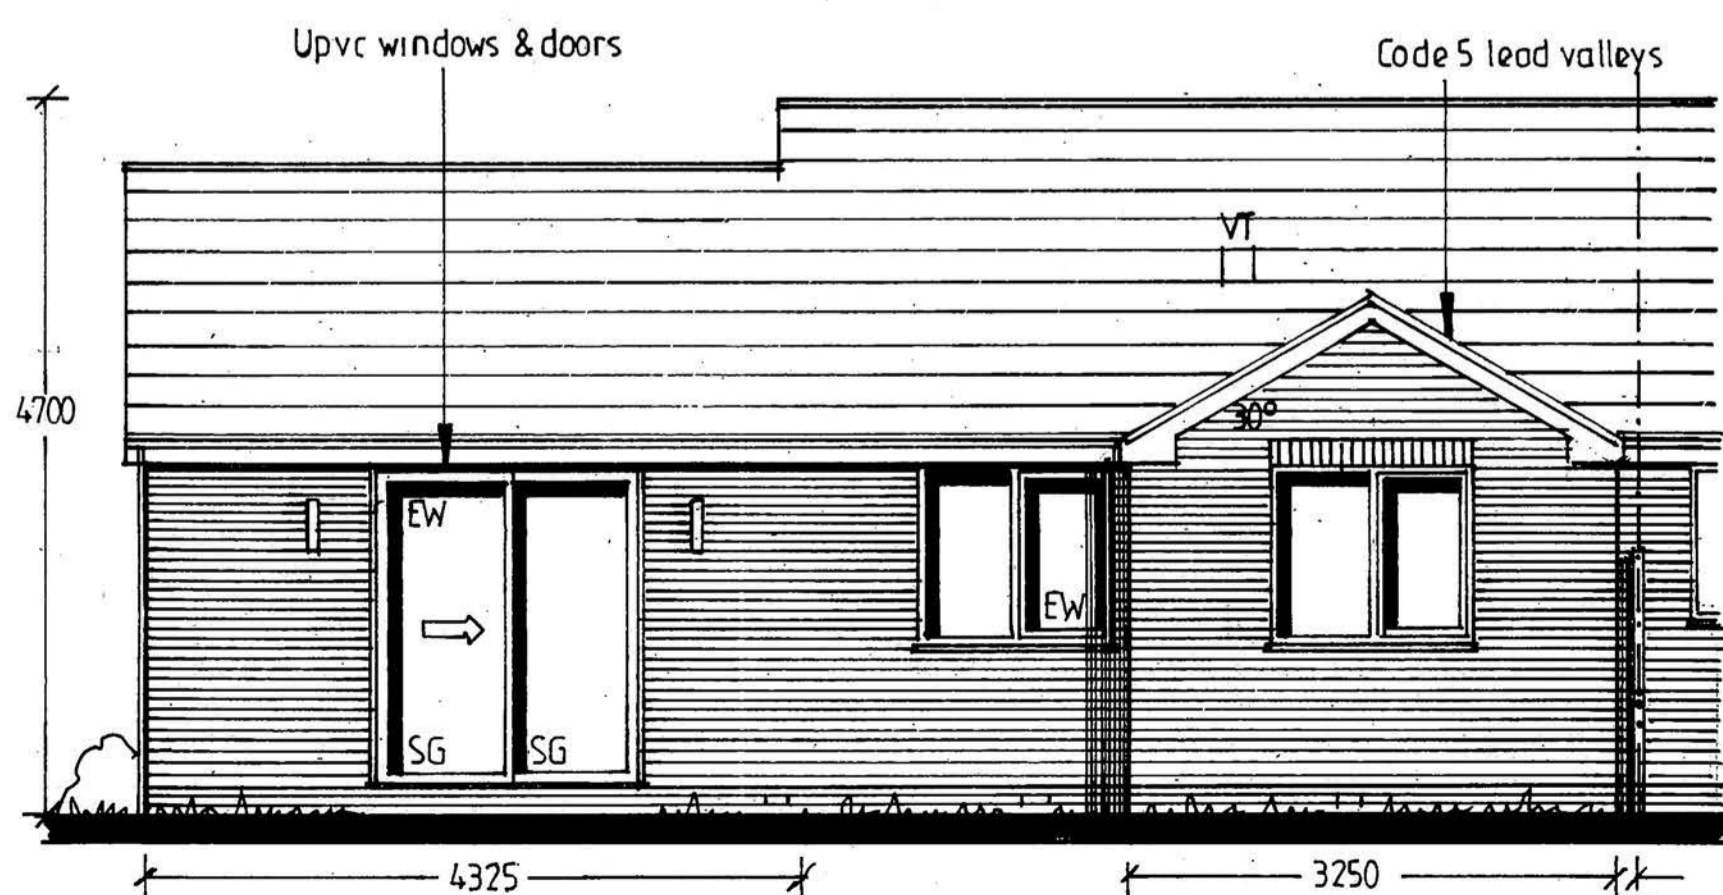

REAR ELEVATION

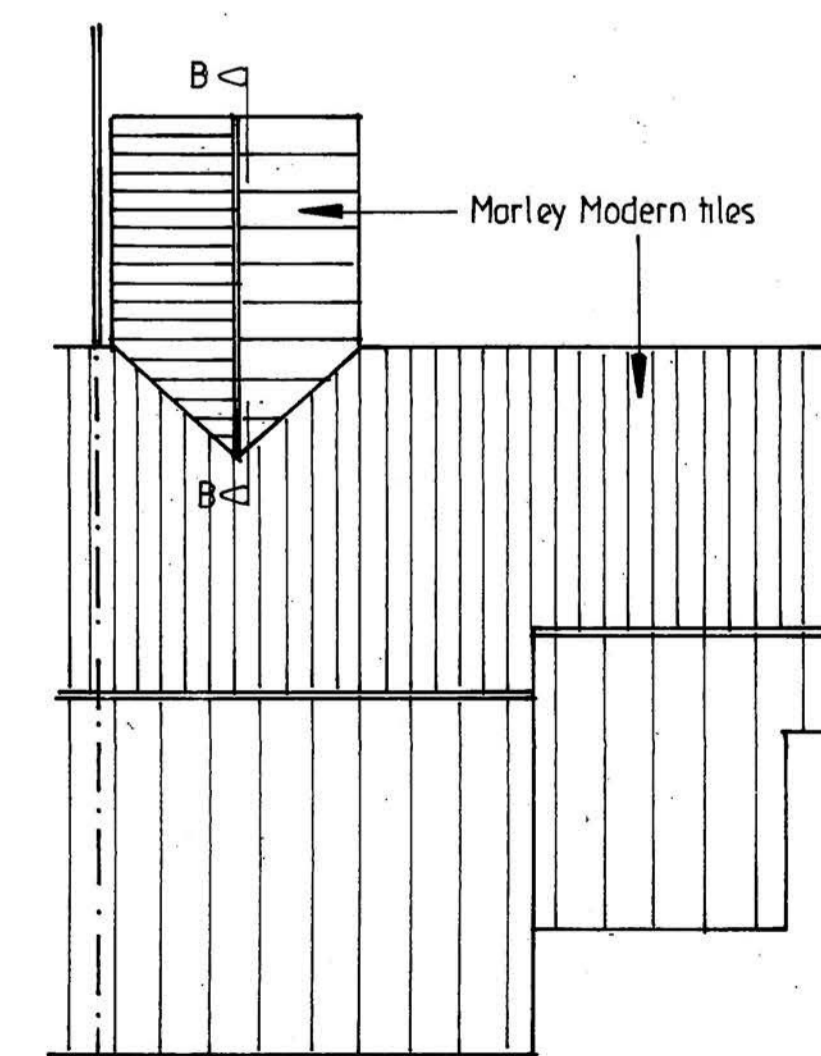

ROOF PLAN 1:100

Rev A External measurements added to floor plans
1/06/2023

PROPOSED SINGLE STOREY EXTENSIONS TO SIDE & REAR

FOR MR S GOURLAY
AT 68 CASTLERIGG DRIVE
BURNLEY
BB 12 BAT

AIDRIAN HUGHES
ARCHITECTURAL SERVICES

SCALE 1:50 1:100

DATE MAY 2023

DRAWING NO.

2/9/2023