




Front / South Elevation

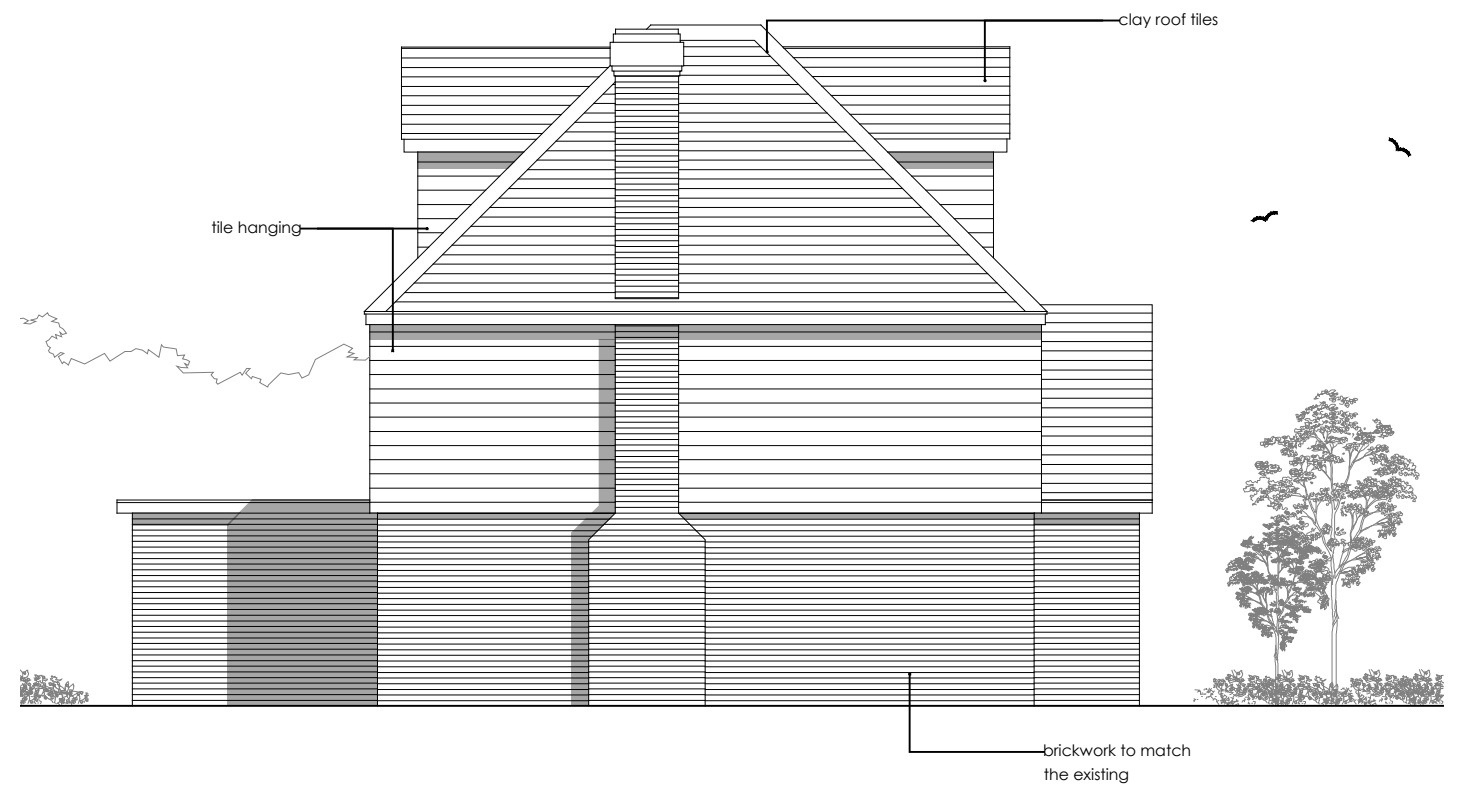

Side / West Elevation

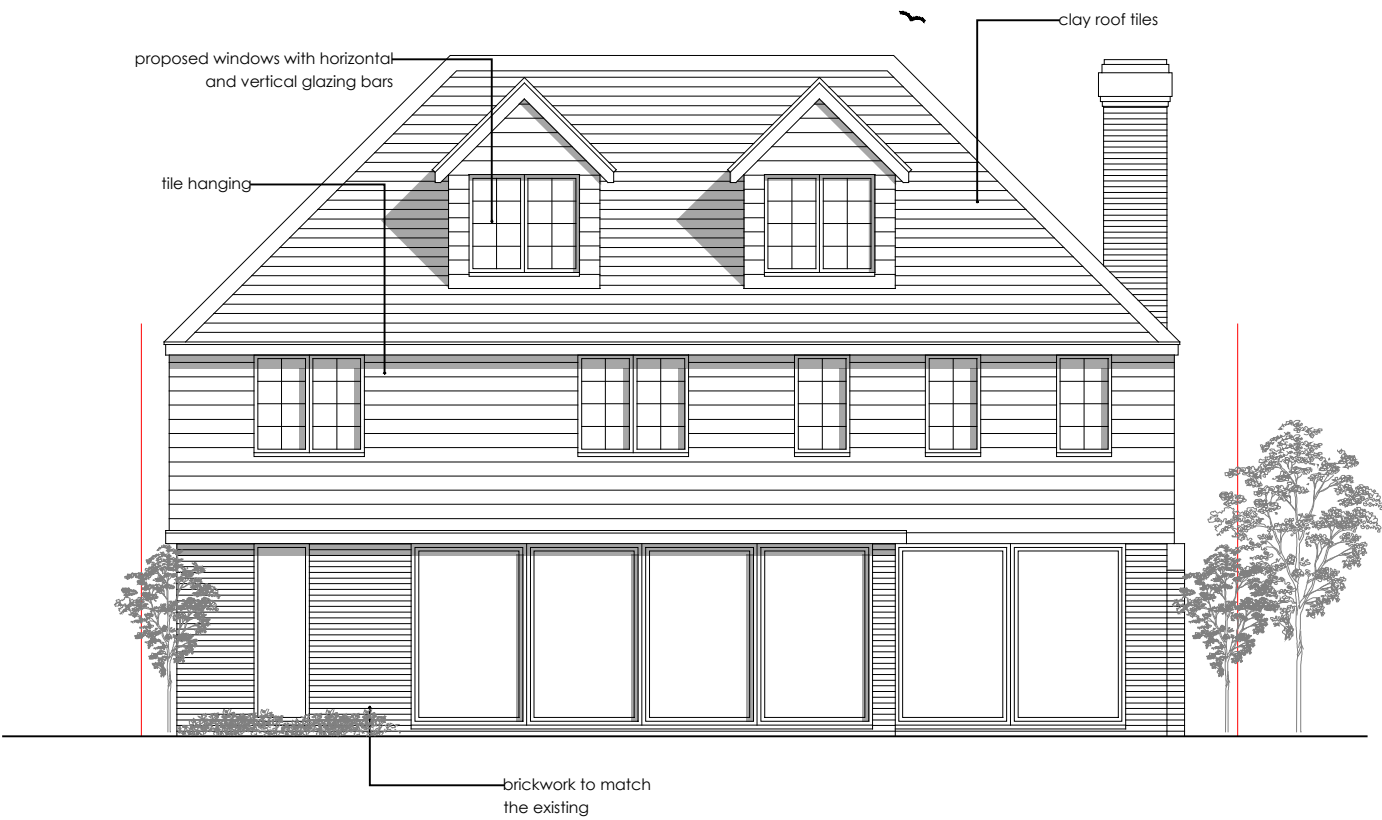

Rear / North Elevation

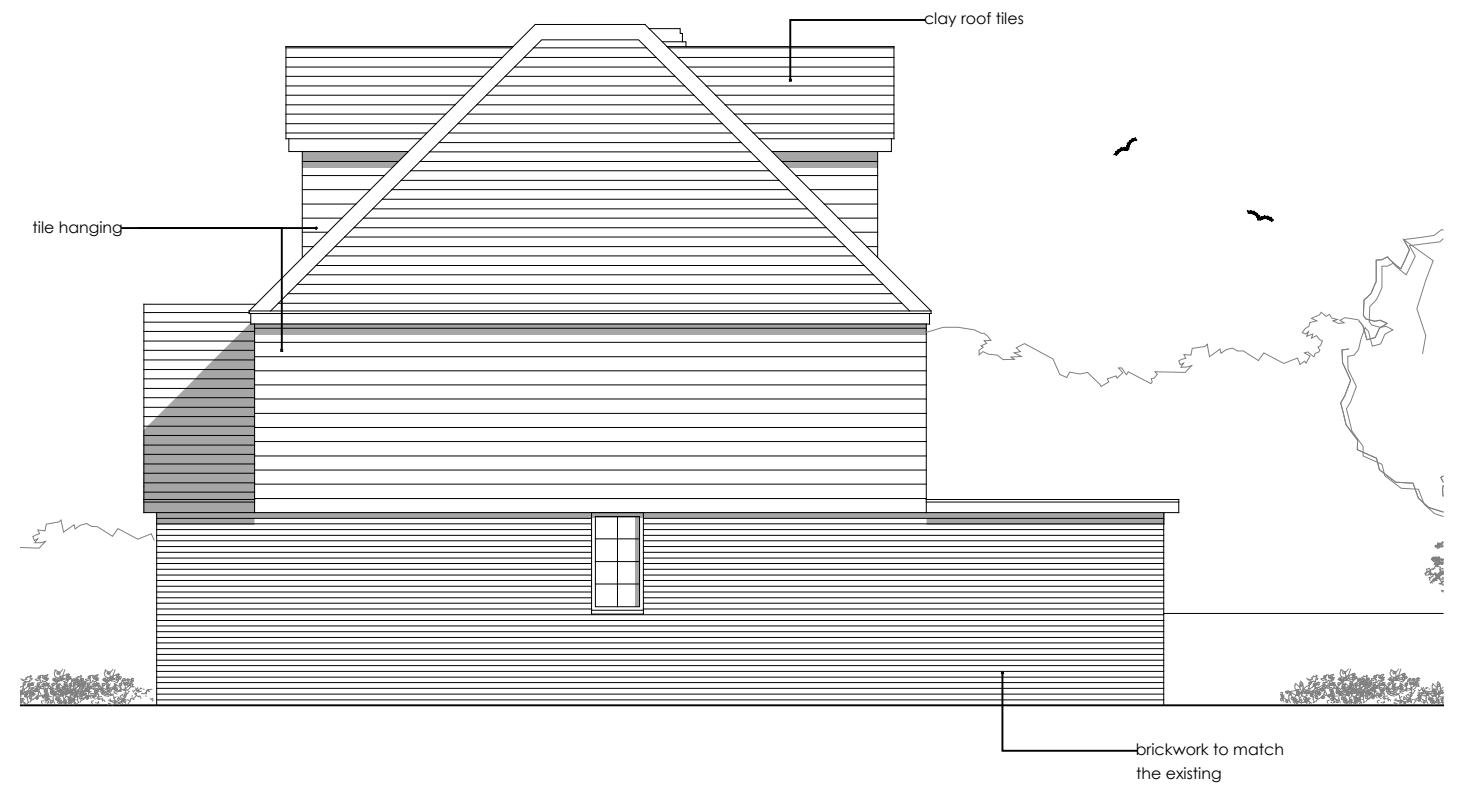

Side / East Elevation

Client: Ryan Noyes
 Project: Replacement Dwelling
 Appledore
 Rays Hill
 Horton Kirby
 DA4 9DB

Title:
 Proposed Elevations

Scale:
 1:100 @ A3

Date:
 April 2023

Drg. No: 22_110 - 30

Rev:

Matt Rice-Tucker
 Architect
 BA (Hons) - MArch - PG Dip
 matt.ricetucker@gmail.com

