

 


Do not scale from this drawing - All dimensions are to be checked on site and any discrepancies to be reported to the architect before construction commences. If in doubt ask. © This design remains the property of Brook Morton Architecture and may not be copied without written authorisation.

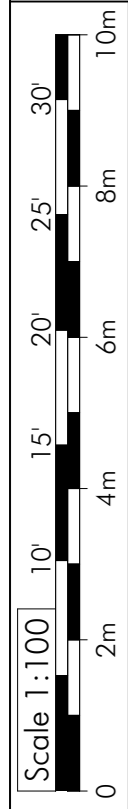


R090902

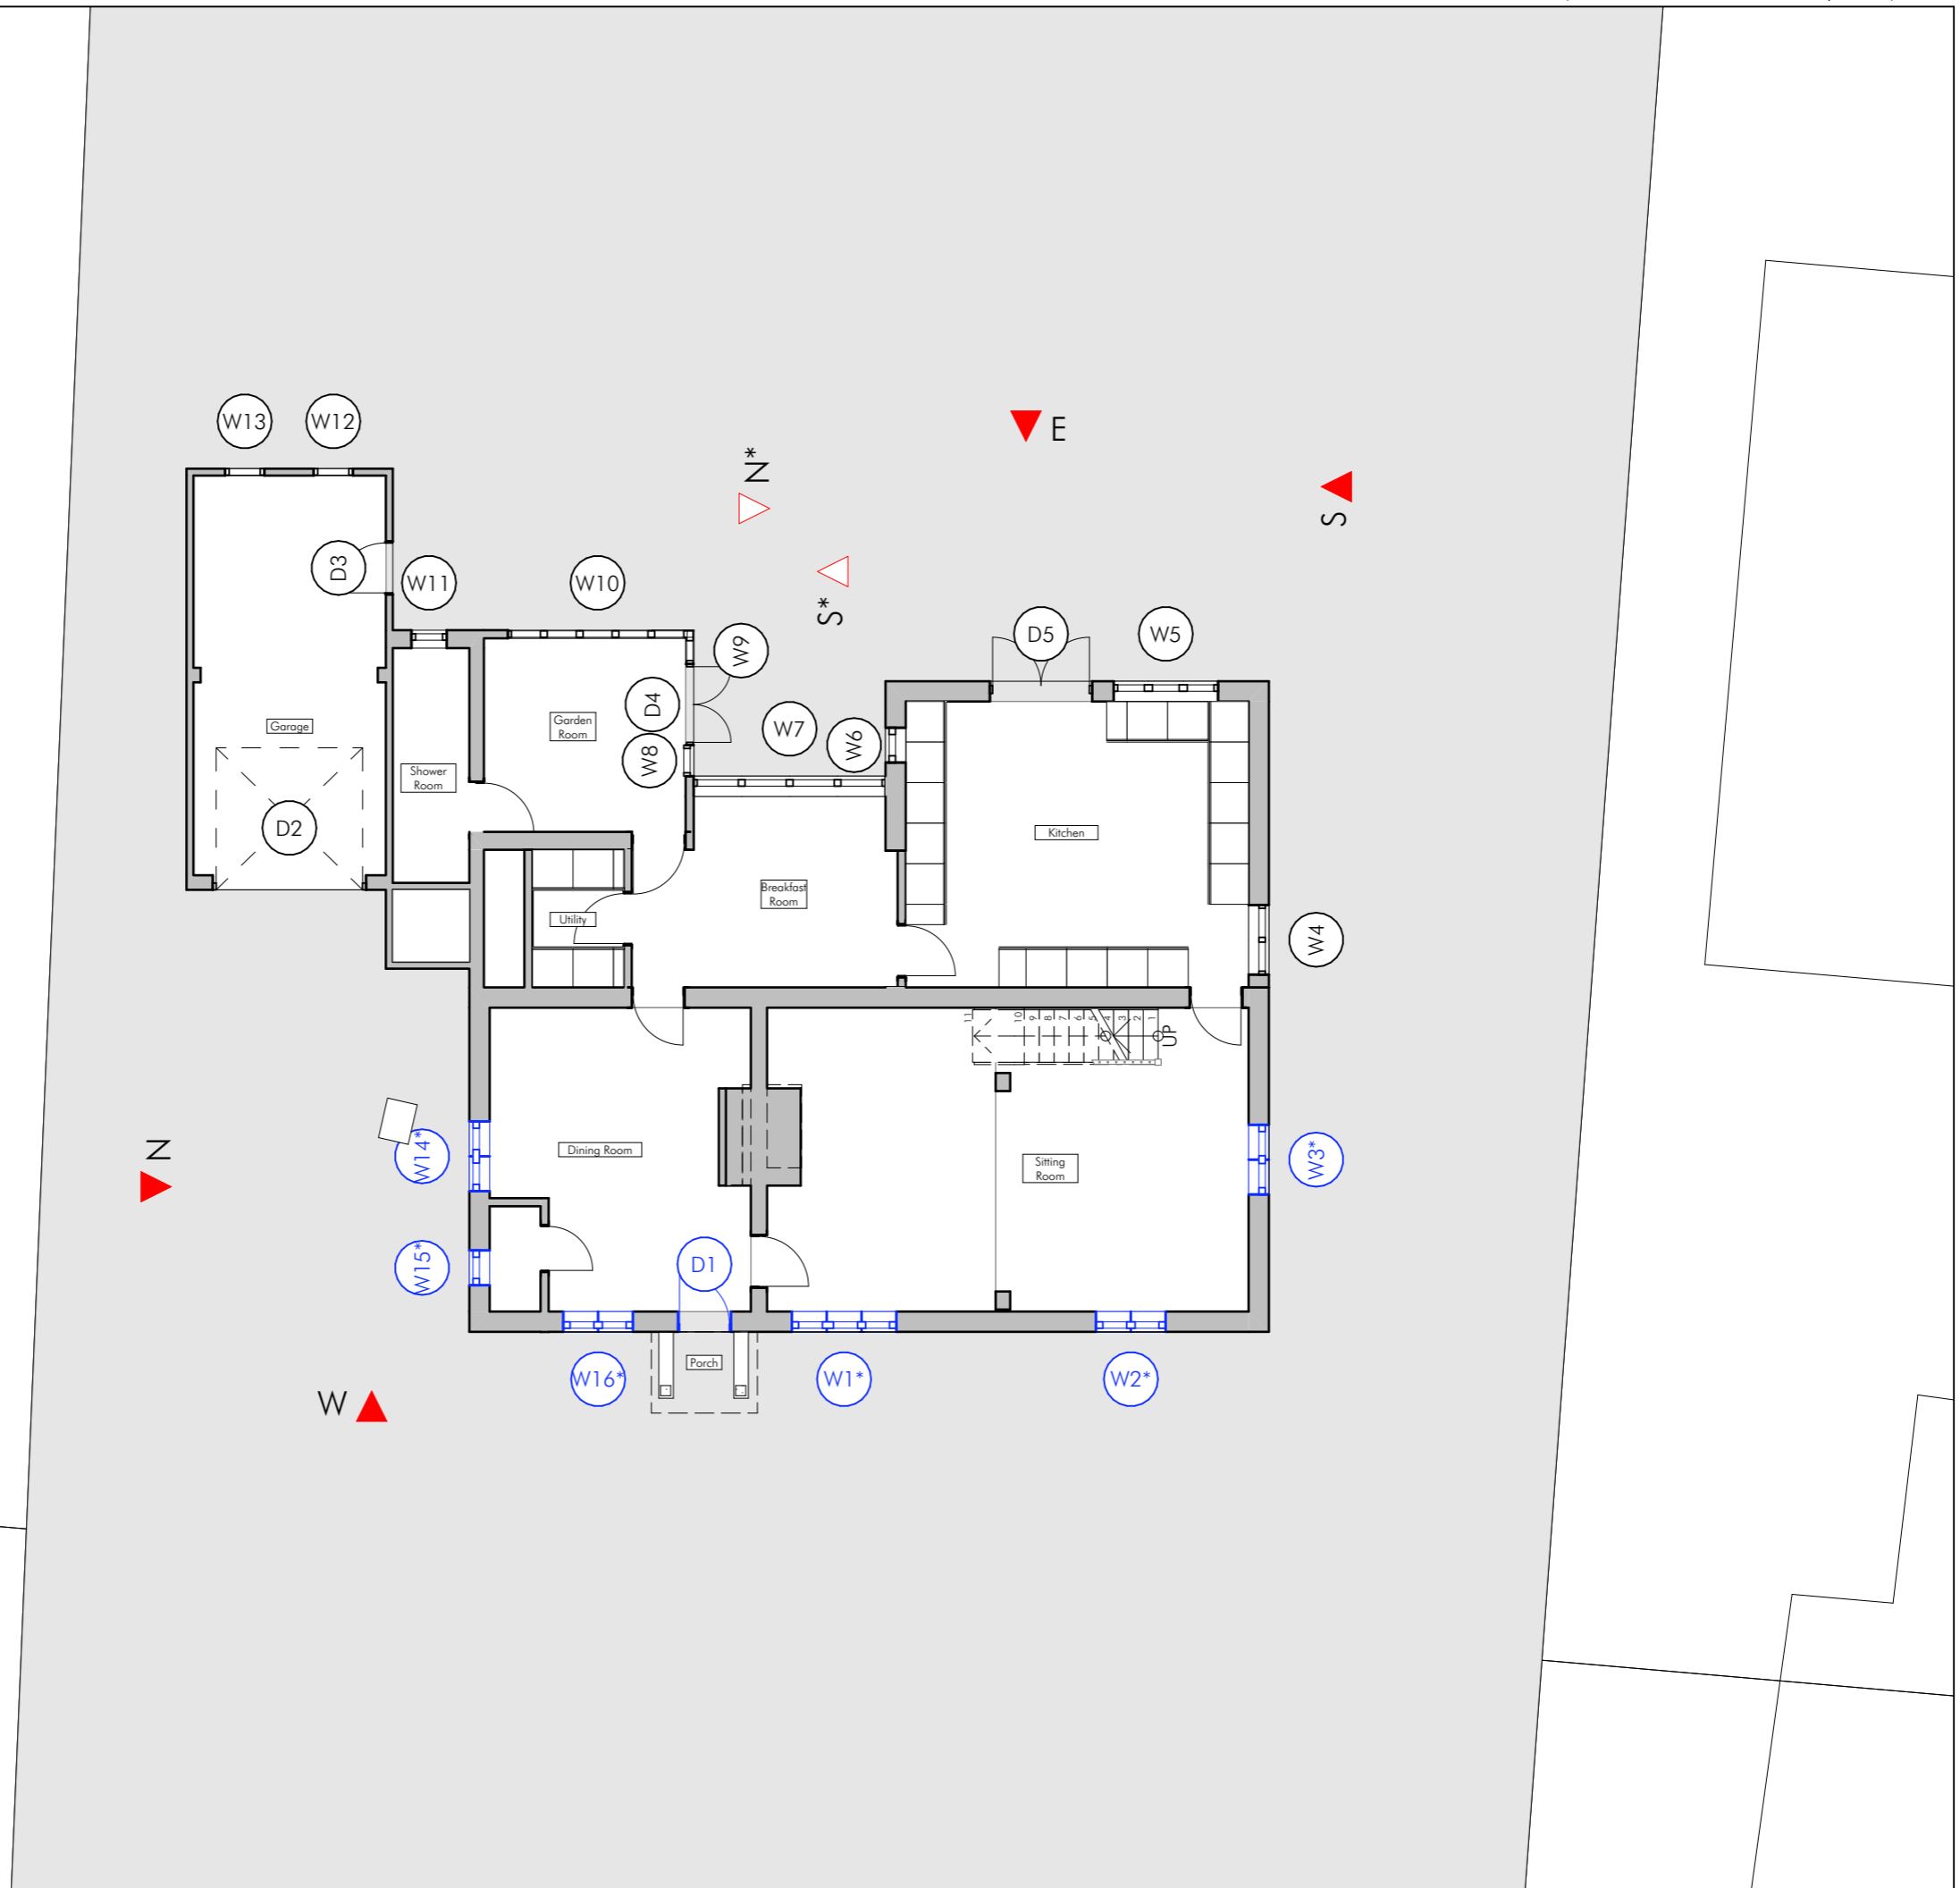

Proposed Ground Floor Plan

1:100

| | | | |
|---|--|--|--|
|  BROOKMORTON ARCHITECTURE | Client 29 b Stoney Lane Winchester SO22 6DP M : 07881 911806 nicholas@brookmorton.com www.brookmorton.com | Client Val and Wayne Coupland Project Woodpecker Cottage, Ecchinswell RG20 4UA | Initial issue 21 st March 2023 |
| | Drawing No. SK/PL/BR/CON BMA334/PL09A | Scales 1:100 at A3 | Proposed ground floor plan |