



Do not scale from this drawing - All dimensions are to be checked on site and any discrepancies to be reported to the architect before construction commences. If in doubt ask. © This design remains the property of Brook Morton Architecture and may not be copied without written authorisation.

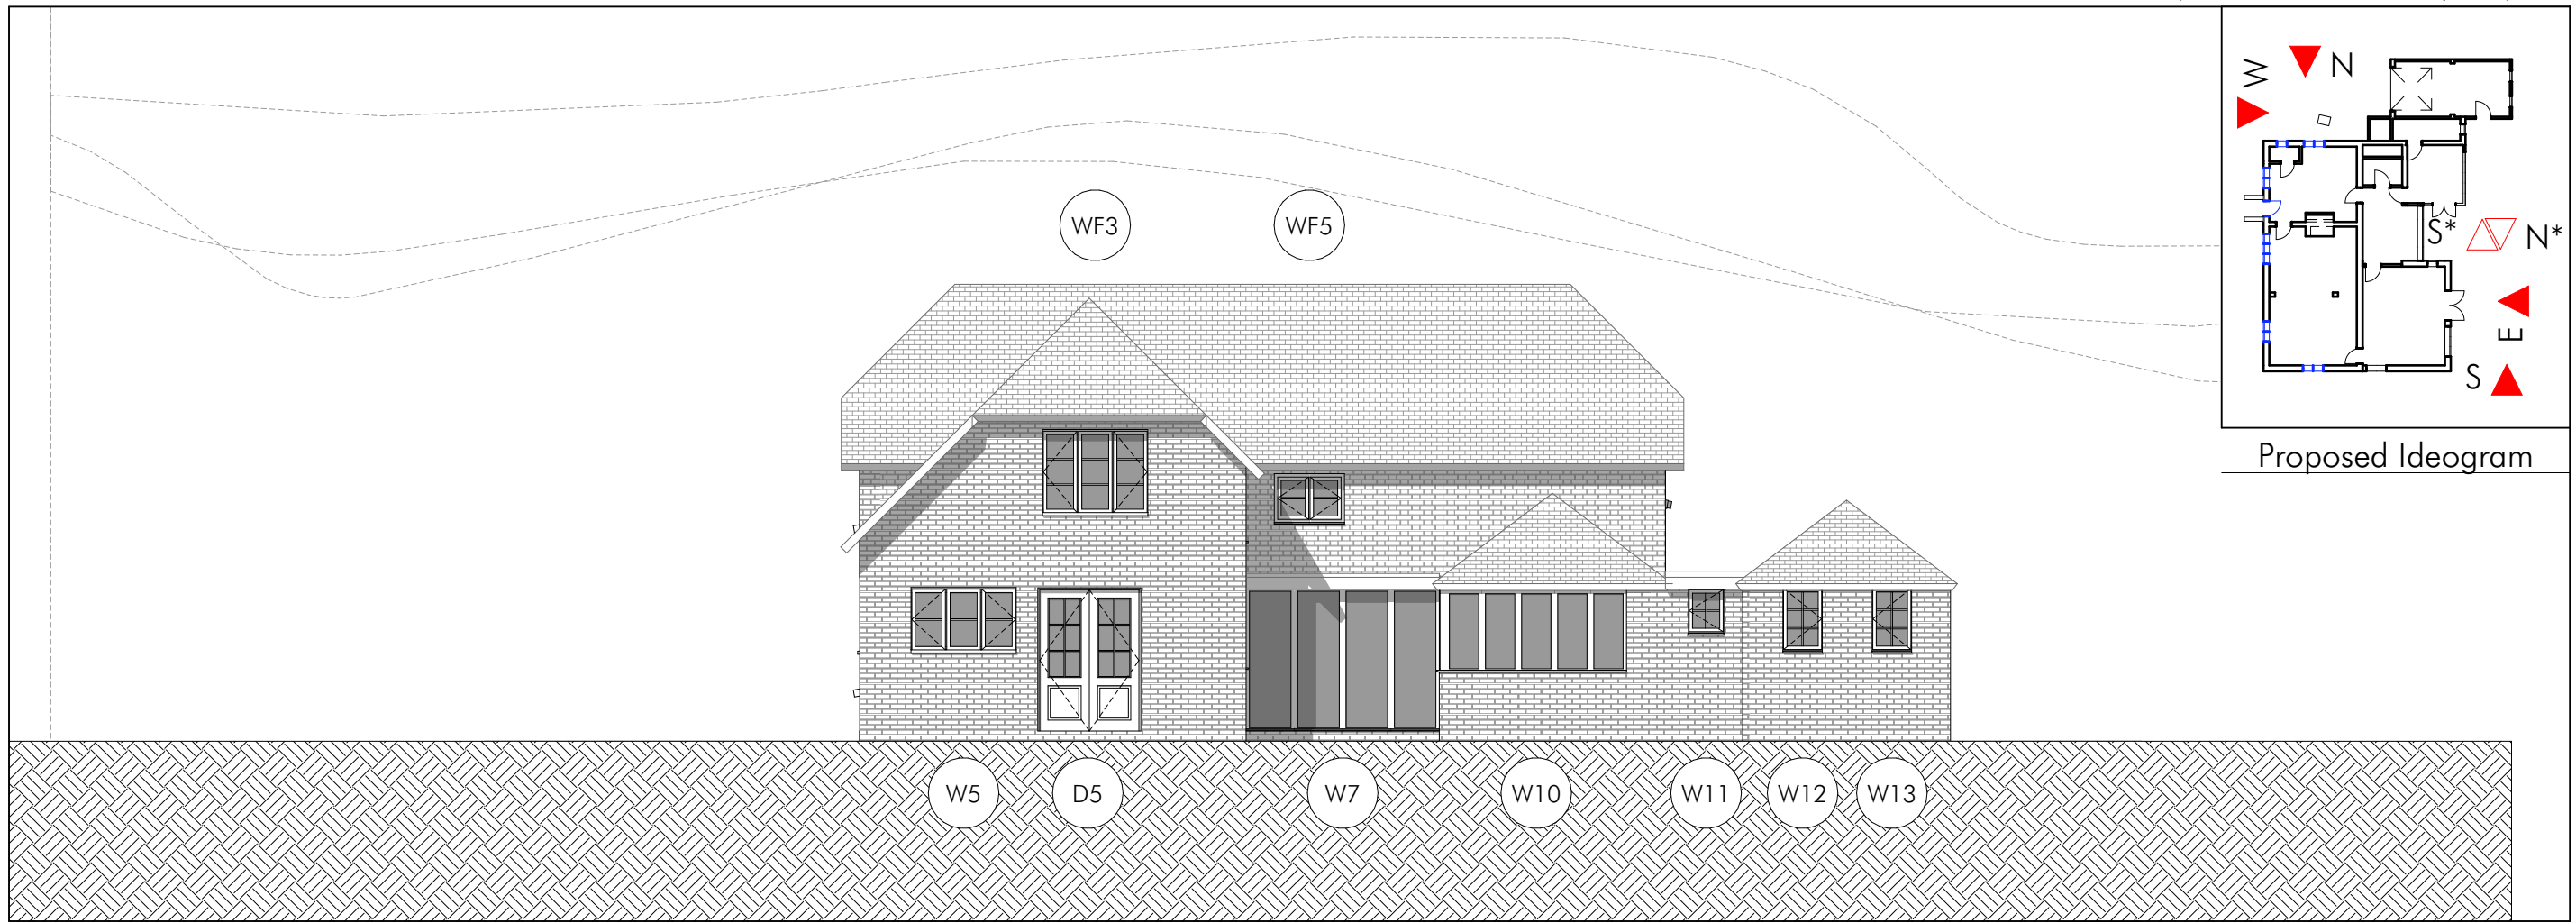


Existing East Elevation

1:100

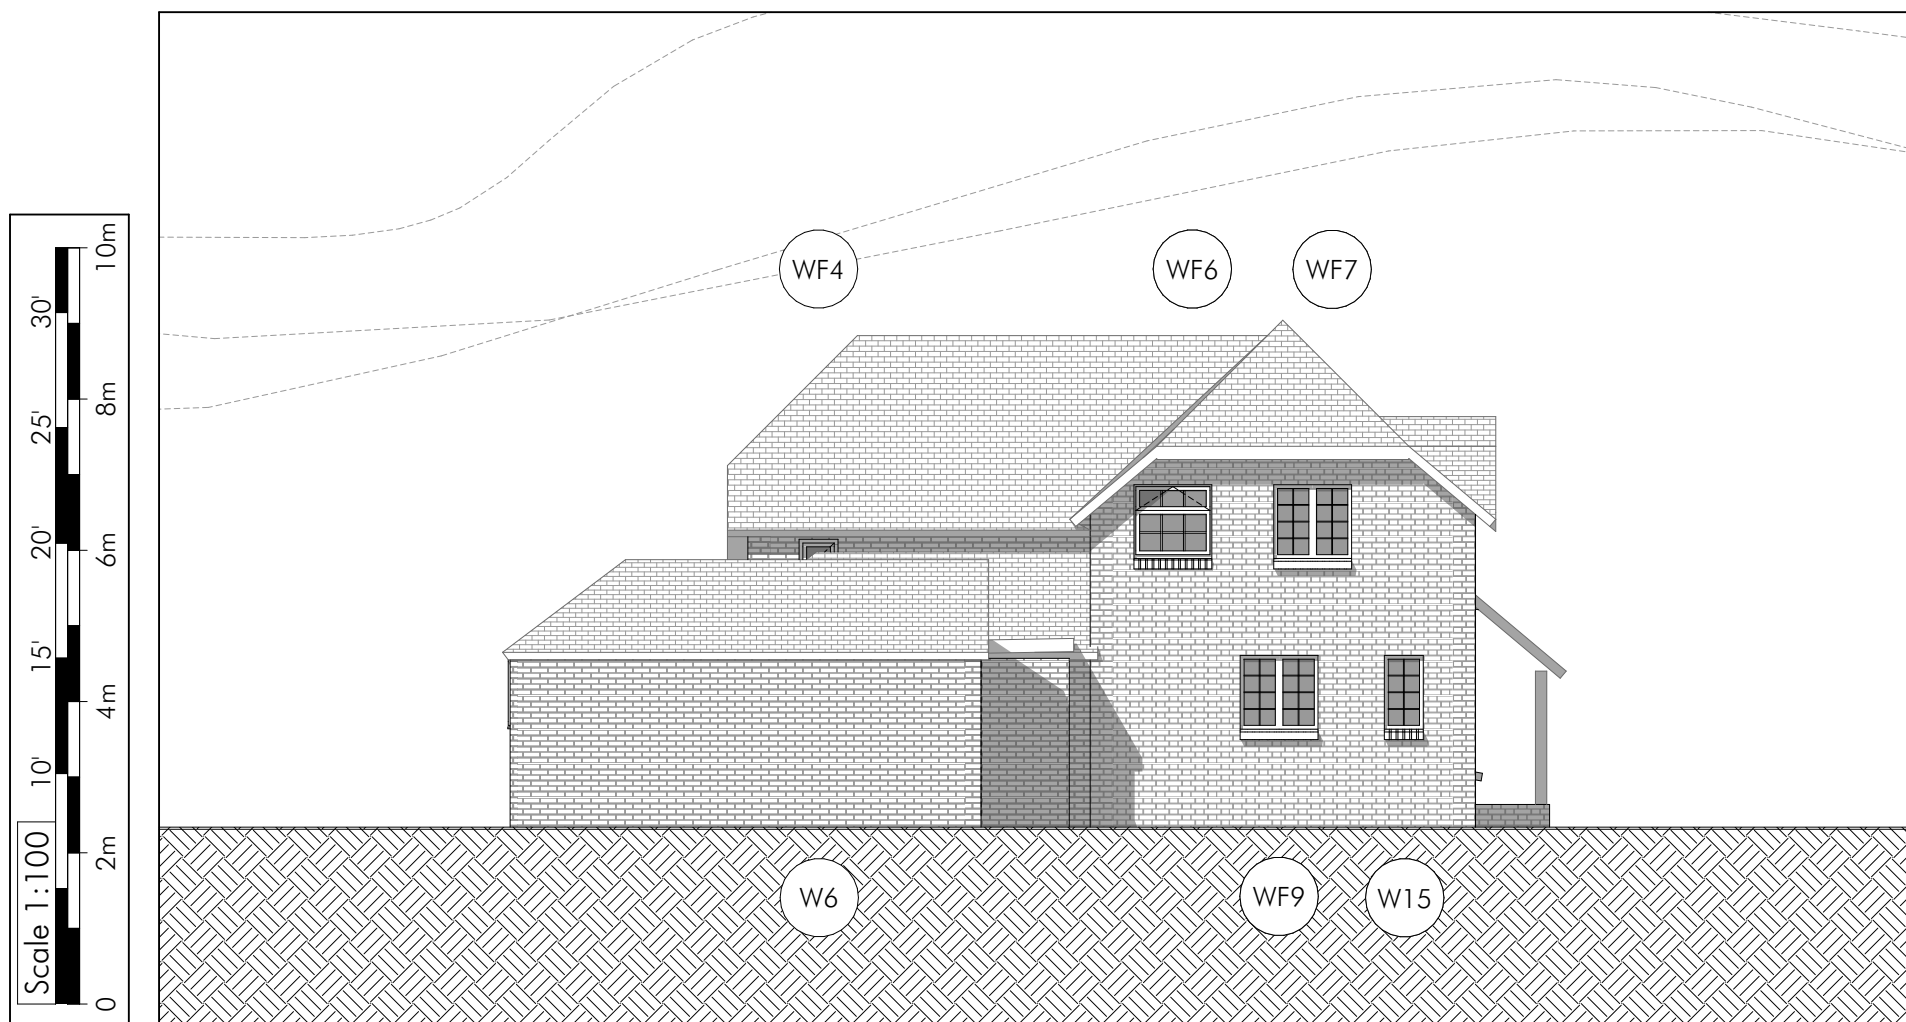

Existing North Elevation

1:100

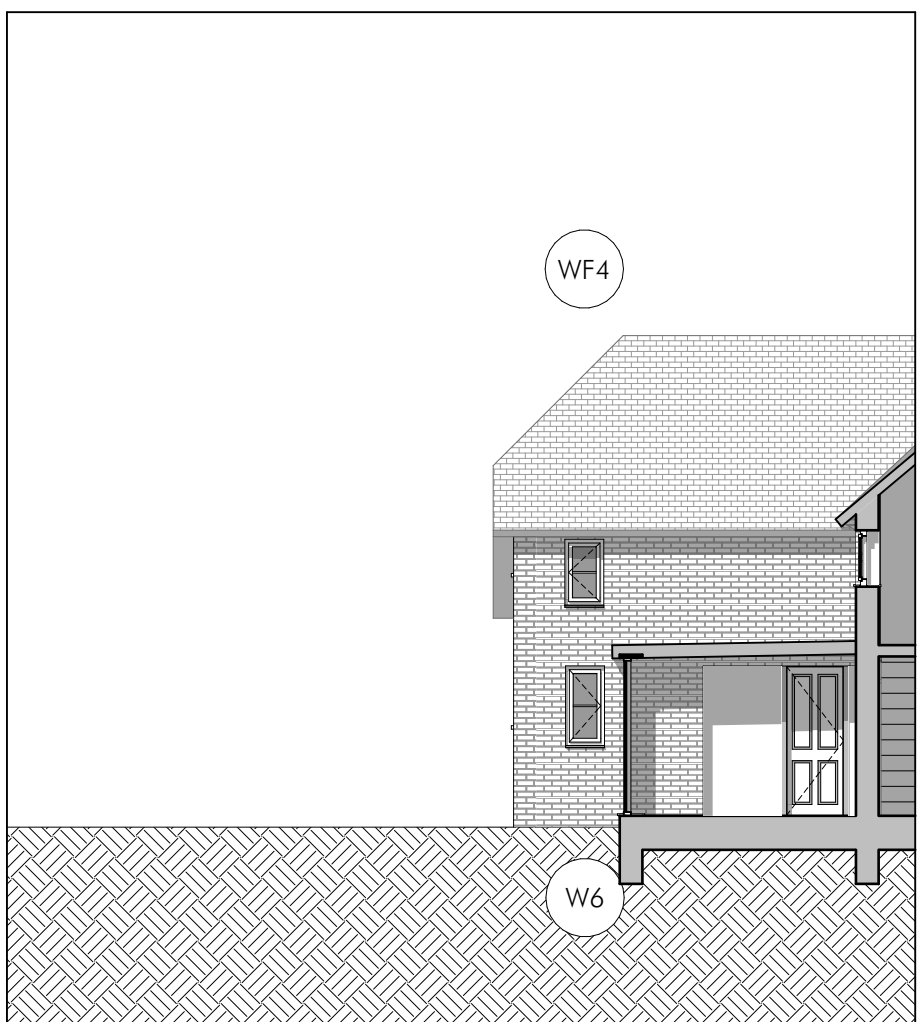

North Elevation

1:100

BROOKMORTON
ARCHITECTURE

29 b Stoney Lane
Winchester SO22 6DP
M : 07881 911806
nicholas@brookmorton.com
www.brookmorton.com

Client: Val and Wayne Coupland
Project: Woodpecker Cottage, Ecchinswell RG20 4UA

Initial issue: 21st March 2023
Scales: 1:300, 1:100, 1:350 at A3
Drawing No.: BMA334/PL07A
SK/PL/BR/CON

Existing North and East Elevations