


Do not scale from this drawing - All dimensions are to be checked on site and any discrepancies to be reported to the architect before construction commences. If in doubt ask. © This design remains the property of Brook Morton Architecture and may not be copied without written authorisation.

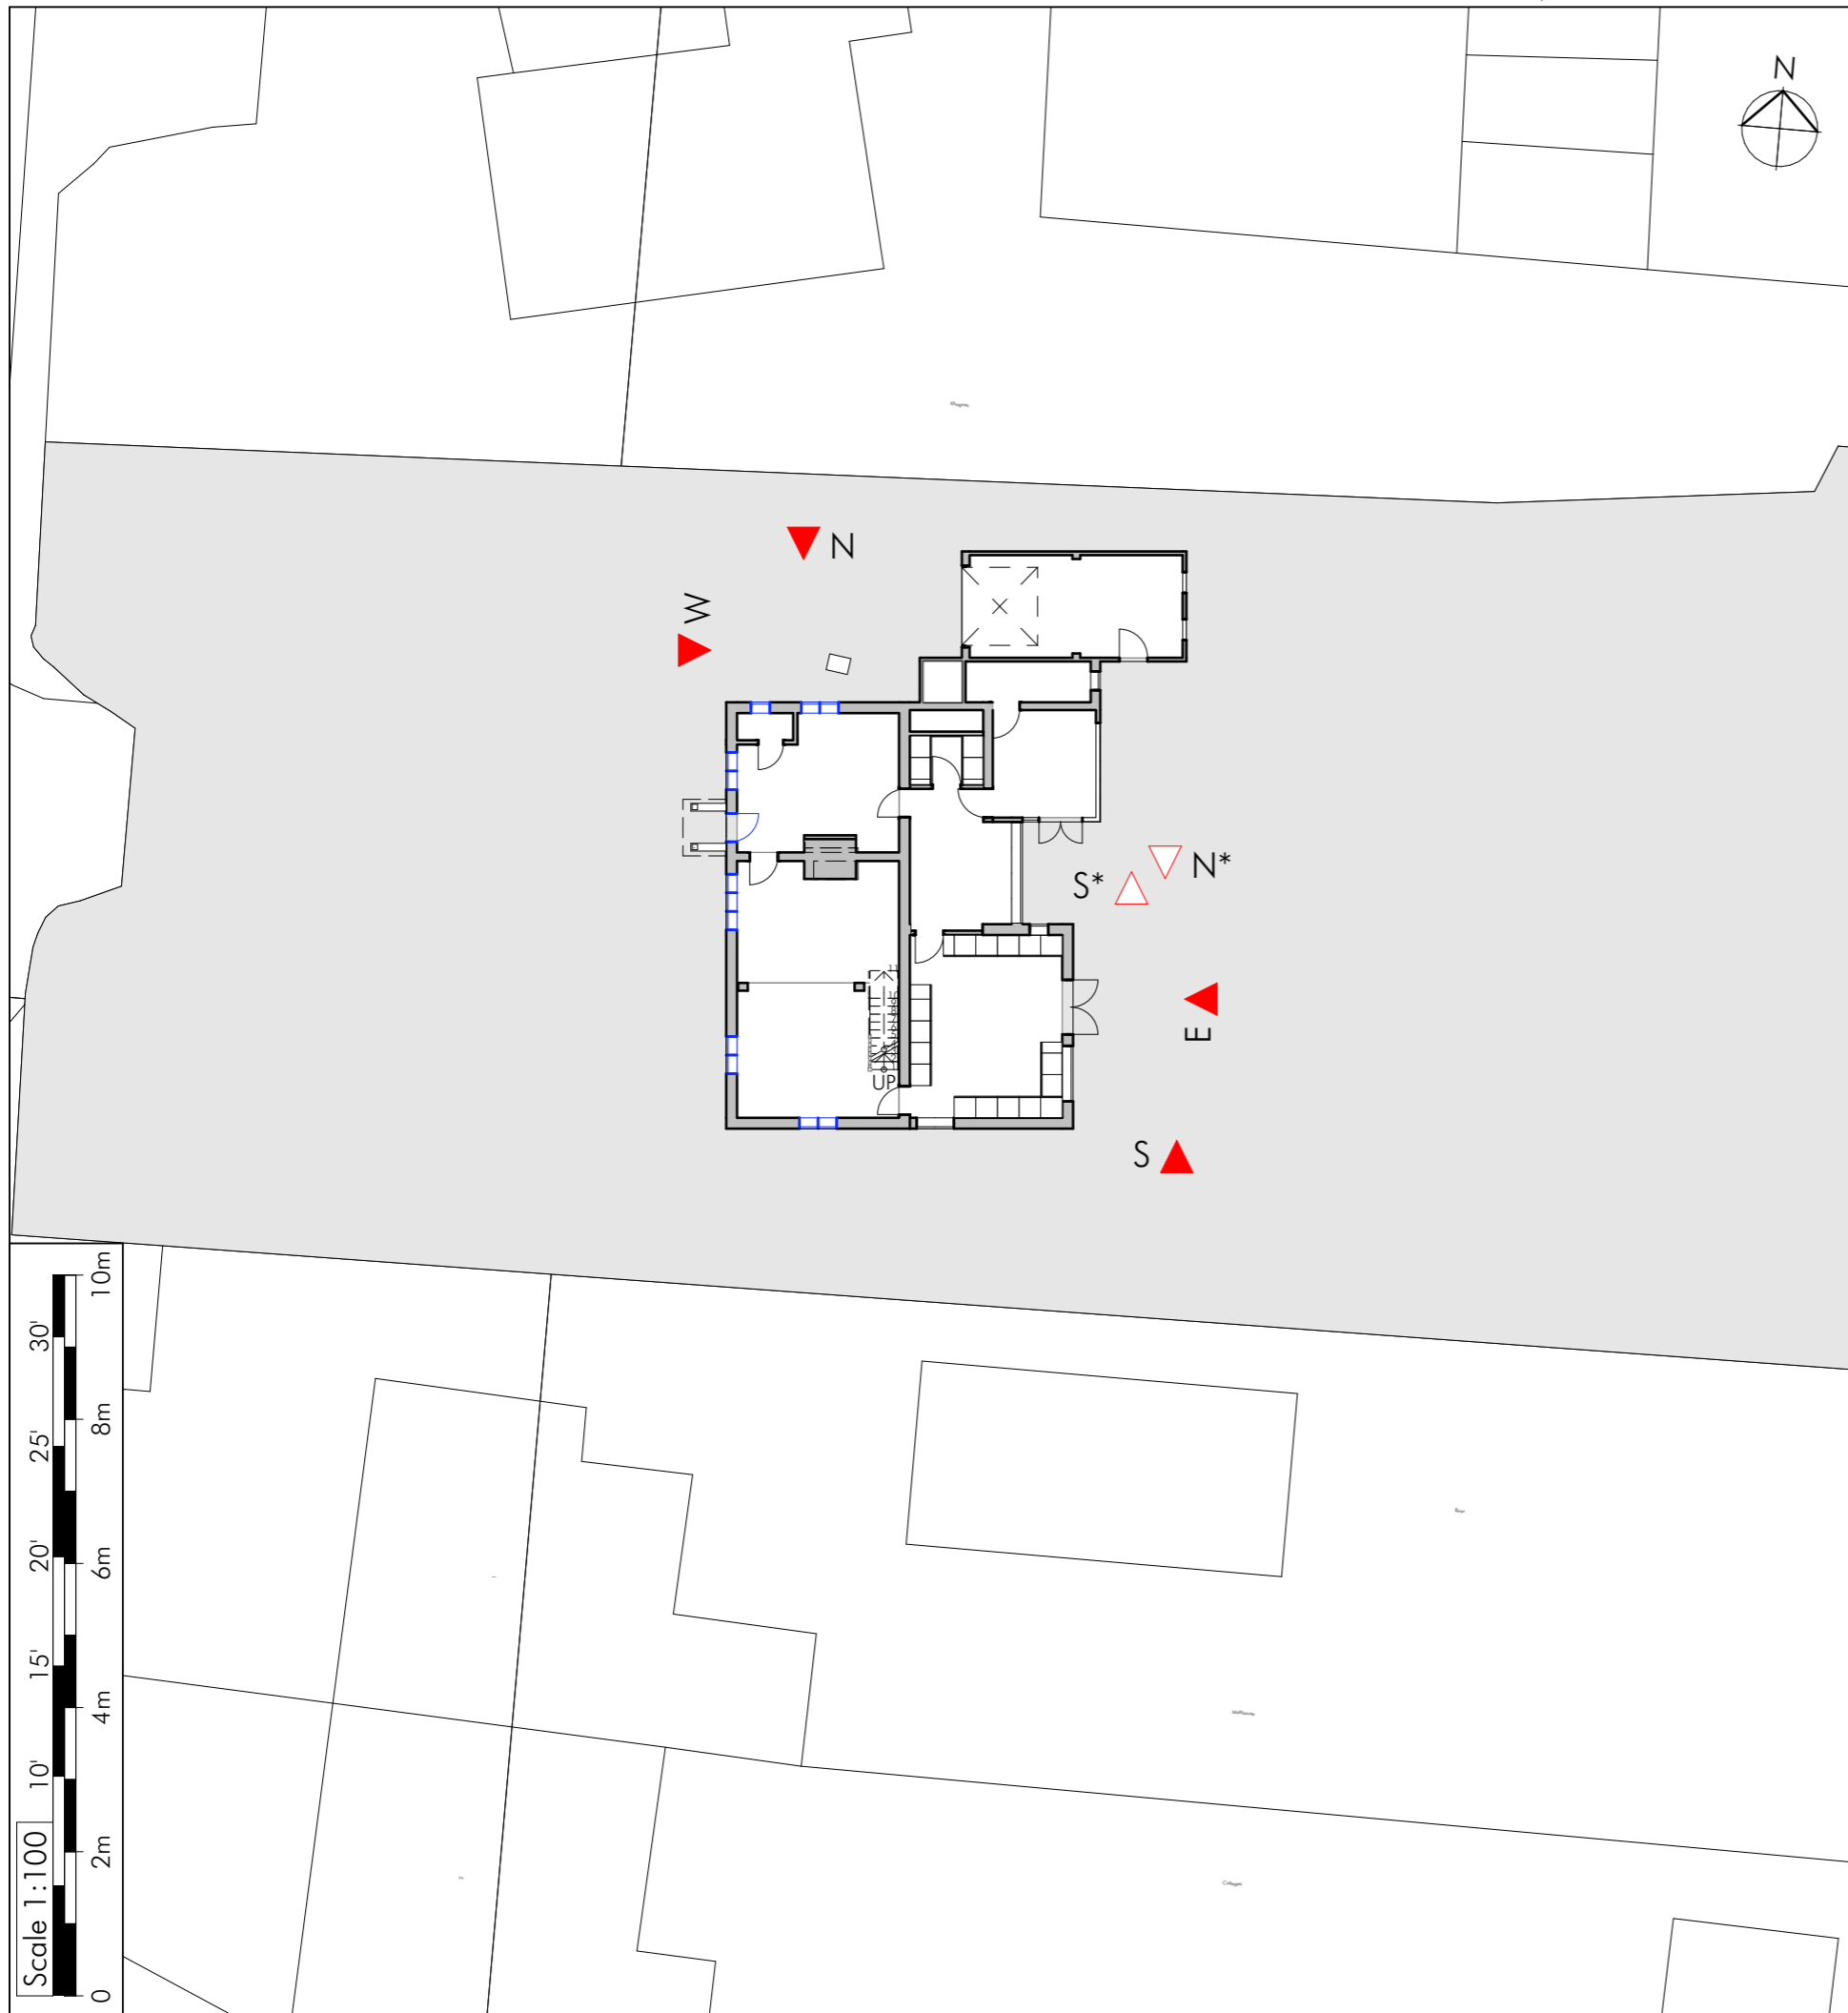

Proposed Site Plan


1:200




1 Proposed Front View



2 Proposed Side View

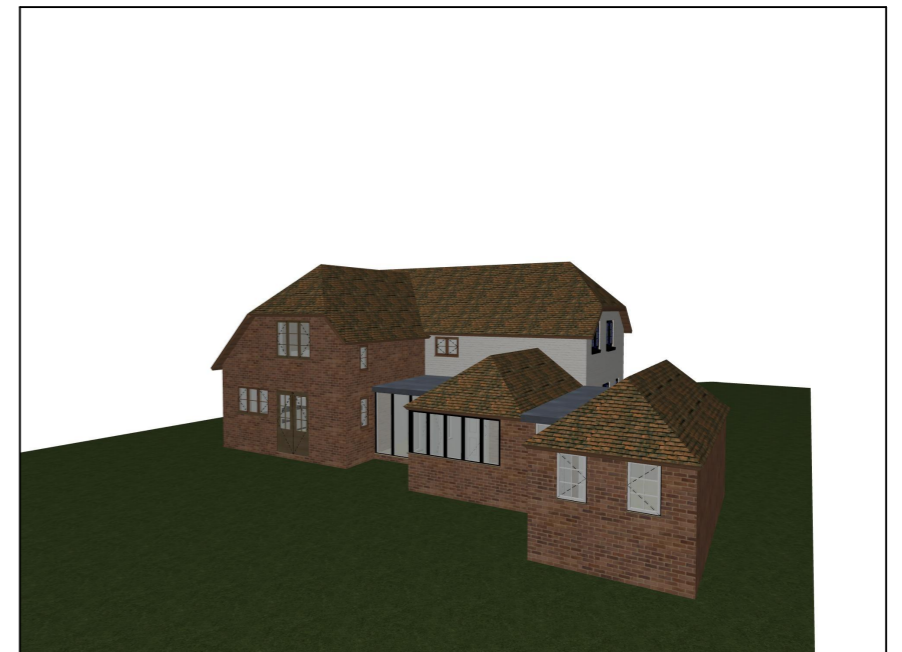

3 Proposed Rear View

 <p><b>BROOKMORTON</b> ARCHITECTURE</p>	Client 29 b Stoney Lane Winchester SO22 6DP M : 07881 911806 nicholas@brookmorton.com www.brookmorton.com	Client Val and Wayne Coupland	Initial issue 21 <sup>st</sup> March 2023
	Project Woodpecker Cottage, Ecchinswell RG20 4UA	Scales 1:100 at A3	Drawing No. BMA334/PL08C

Proposed site layout