



Do not scale from this drawing - All dimensions are to be checked on site and any discrepancies to be reported to the architect before construction commences. If in doubt ask. © This design remains the property of Brook Morton Architecture and may not be copied without written authorisation.

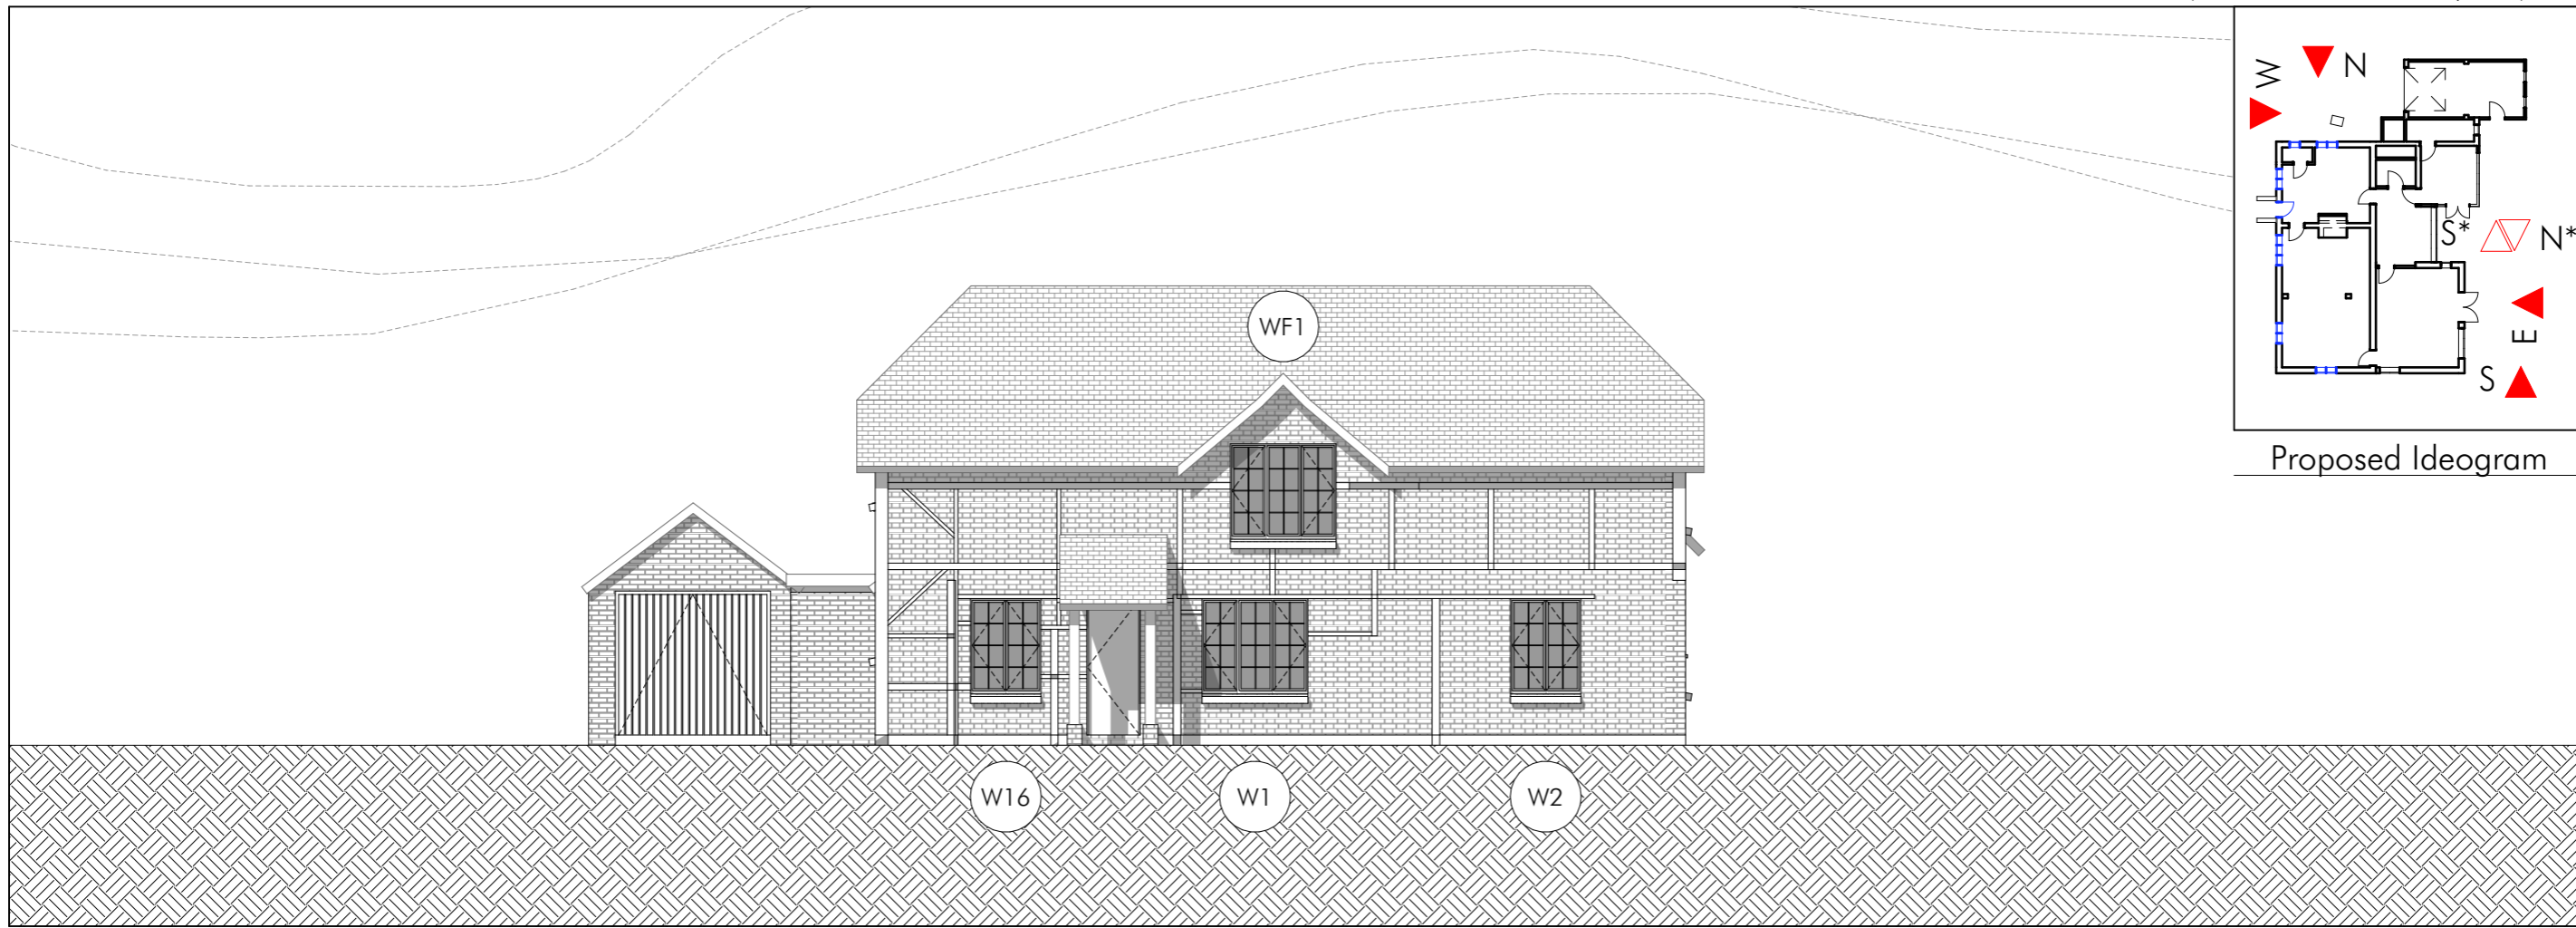


Existing West Elevation

1:100


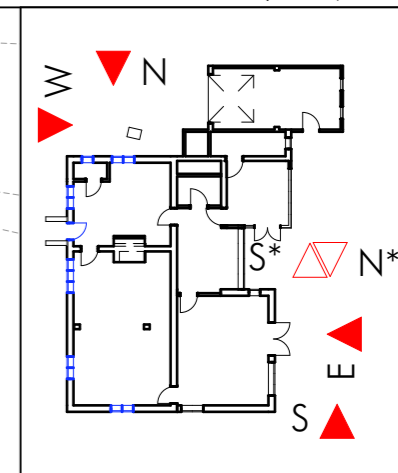


Proposed Ideogram

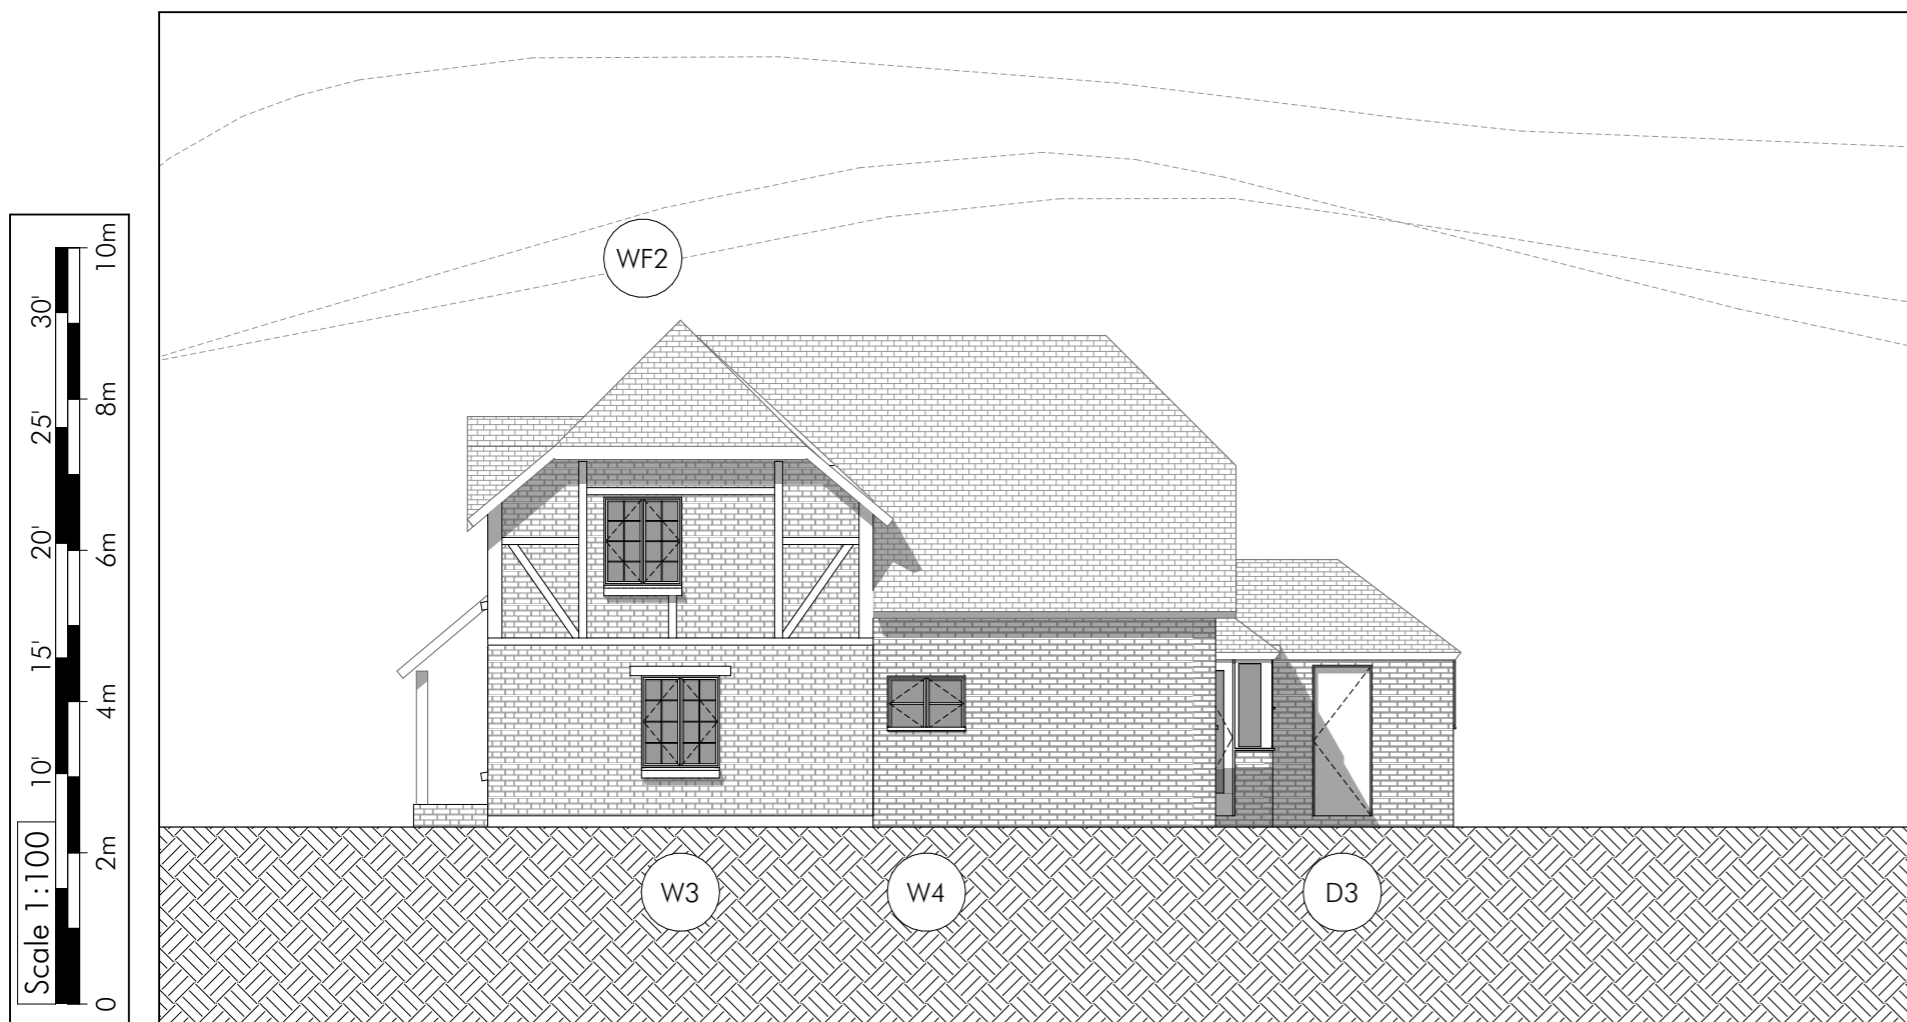

Existing South Elevation

1:100

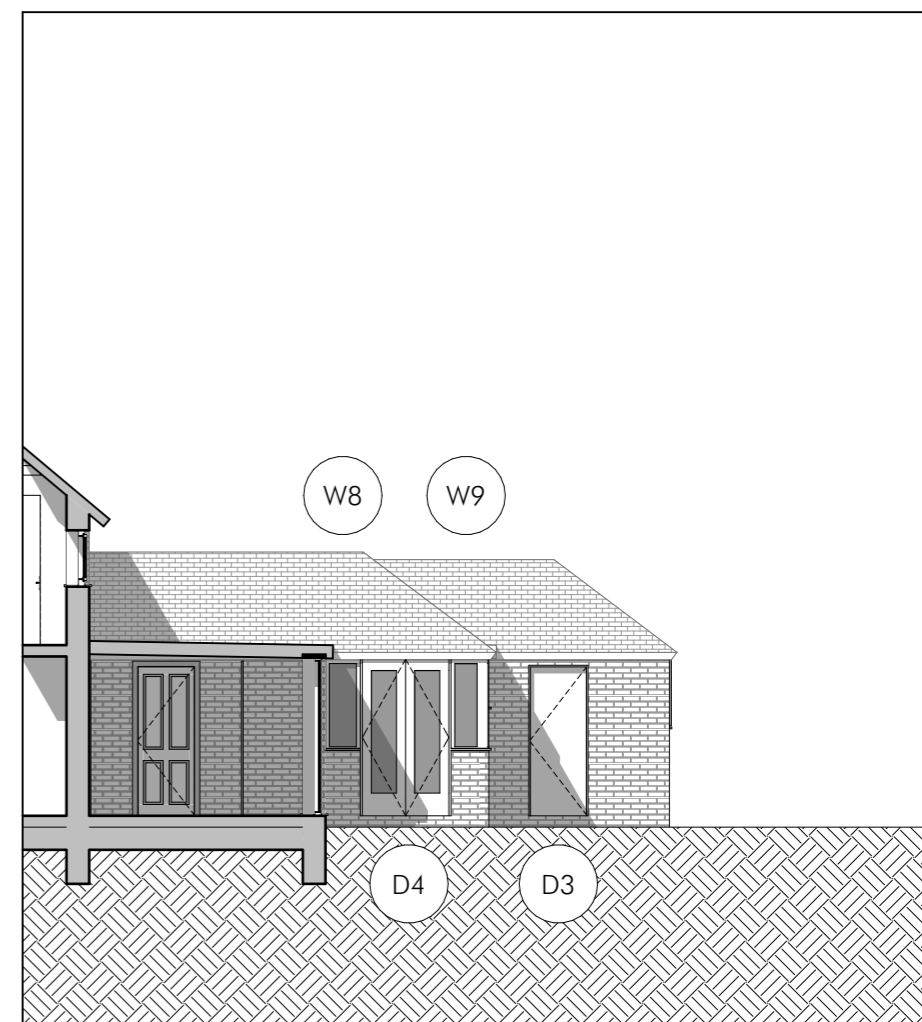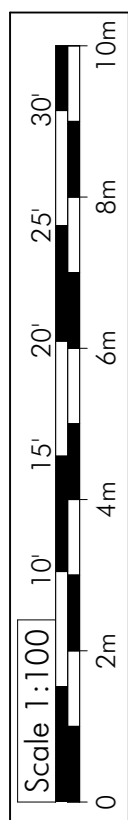

South Elevation

1:100

<p>29 b Stoney Lane Winchester SO22 6DP M : 07881 911806 nicholas@brookmorton.com www.brookmorton.com</p>	<p>Client Val and Wayne Coupland</p>	<p>Initial issue 21st March 2023</p>
	<p>Project Woodpecker Cottage, Ecchinswell RG20 4UA</p>	<p>Scales 1:100, 1:350 at A3</p>
<p>BROOKMORTON ARCHITECTURE</p>	<p>Drawing No. BMA334/PL06A</p>	<p>SK/PL/BR/CON</p>

