

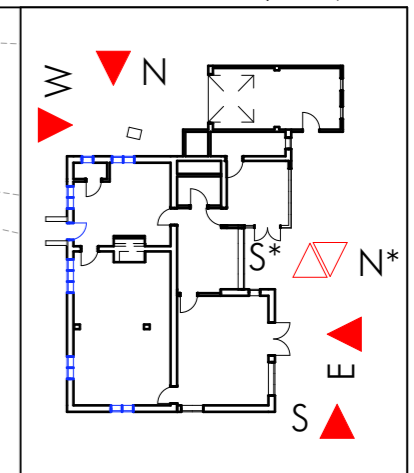
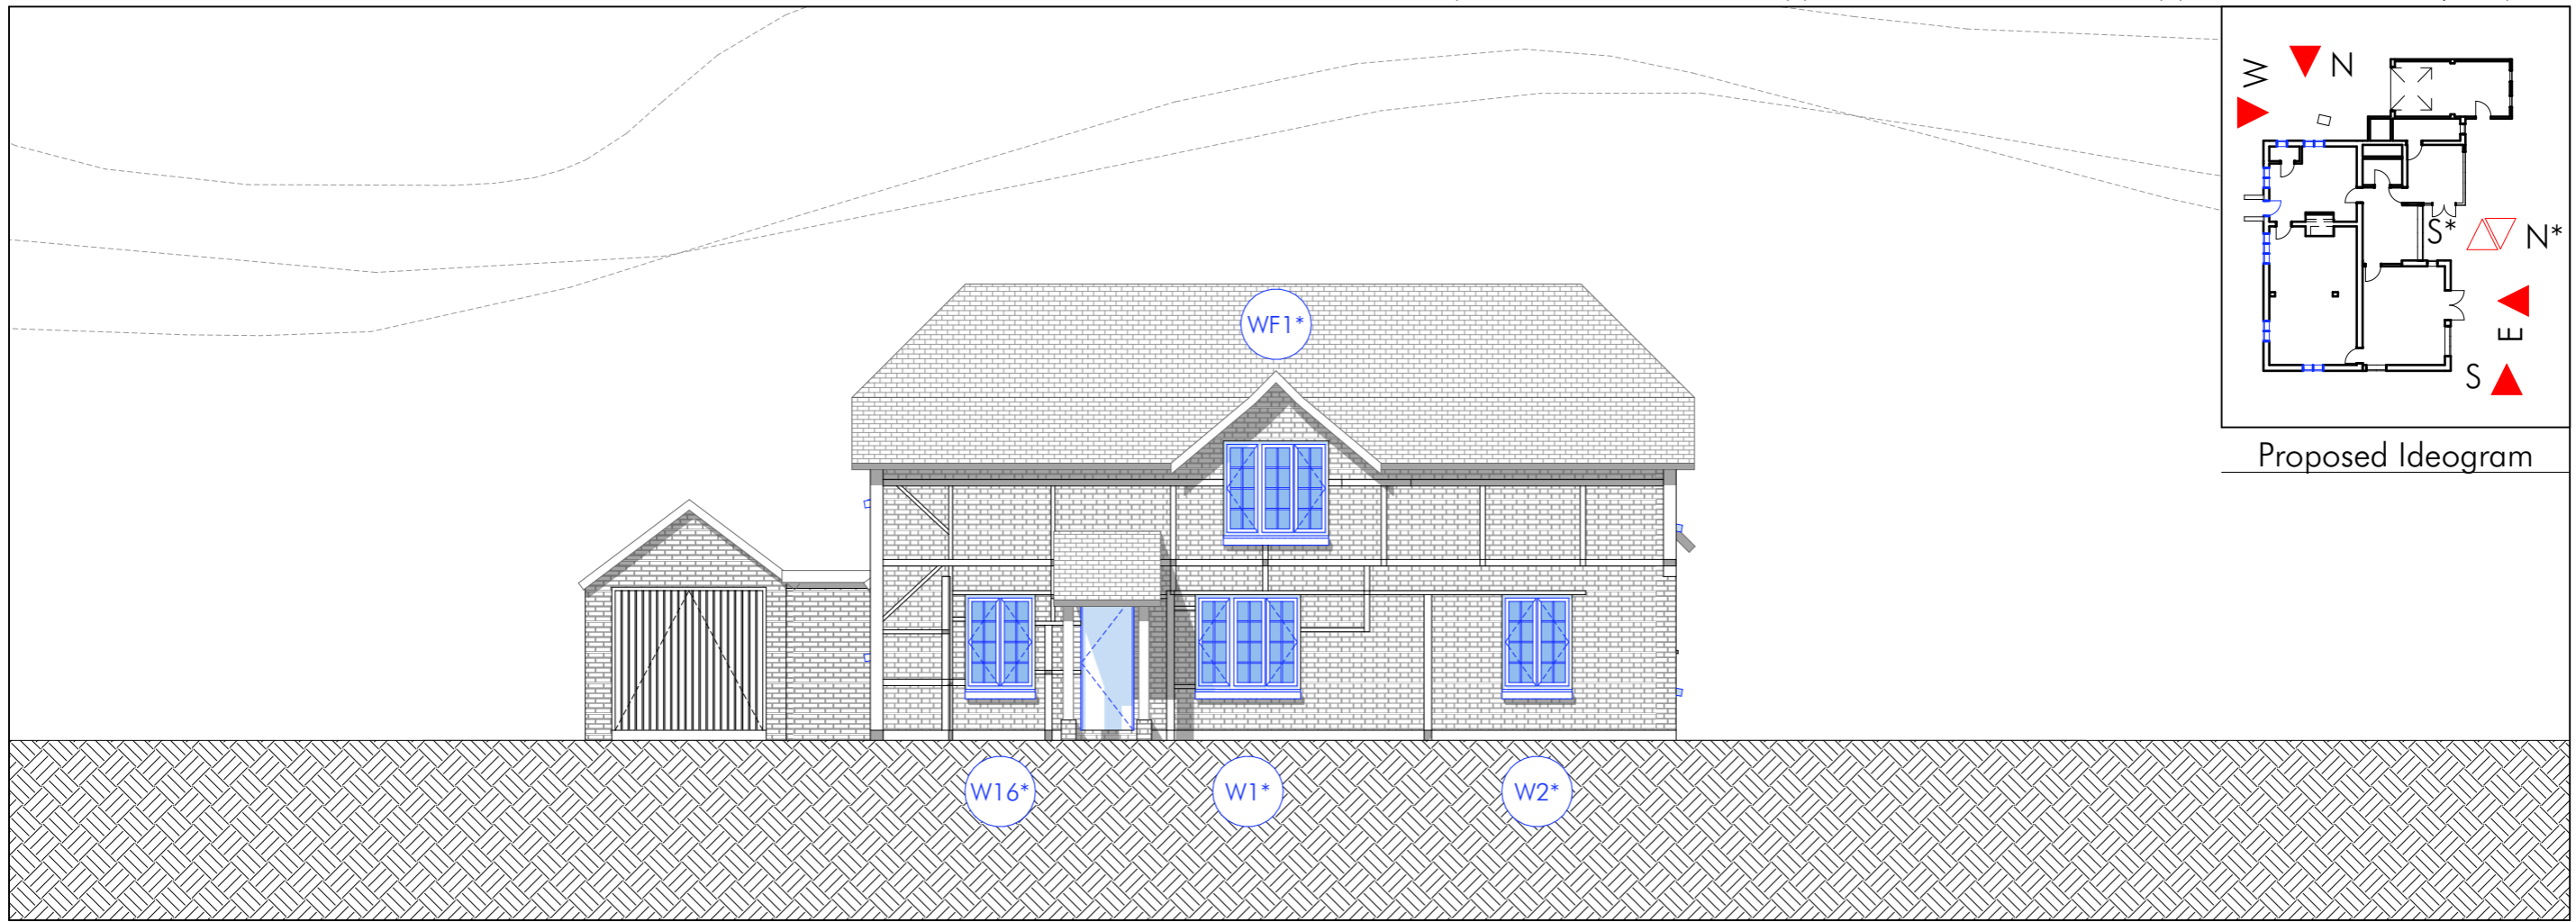


Do not scale from this drawing - All dimensions are to be checked on site and any discrepancies are to be reported to the architect before construction commences. If in doubt ask. © This design remains the property of Brook Morton Architecture and may not be copied without written authorisation.

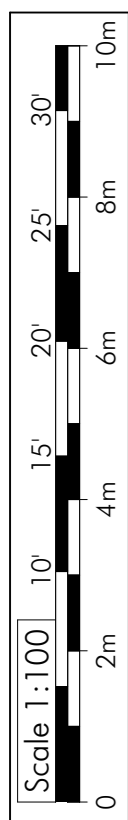


Proposed West Elevation

1:100

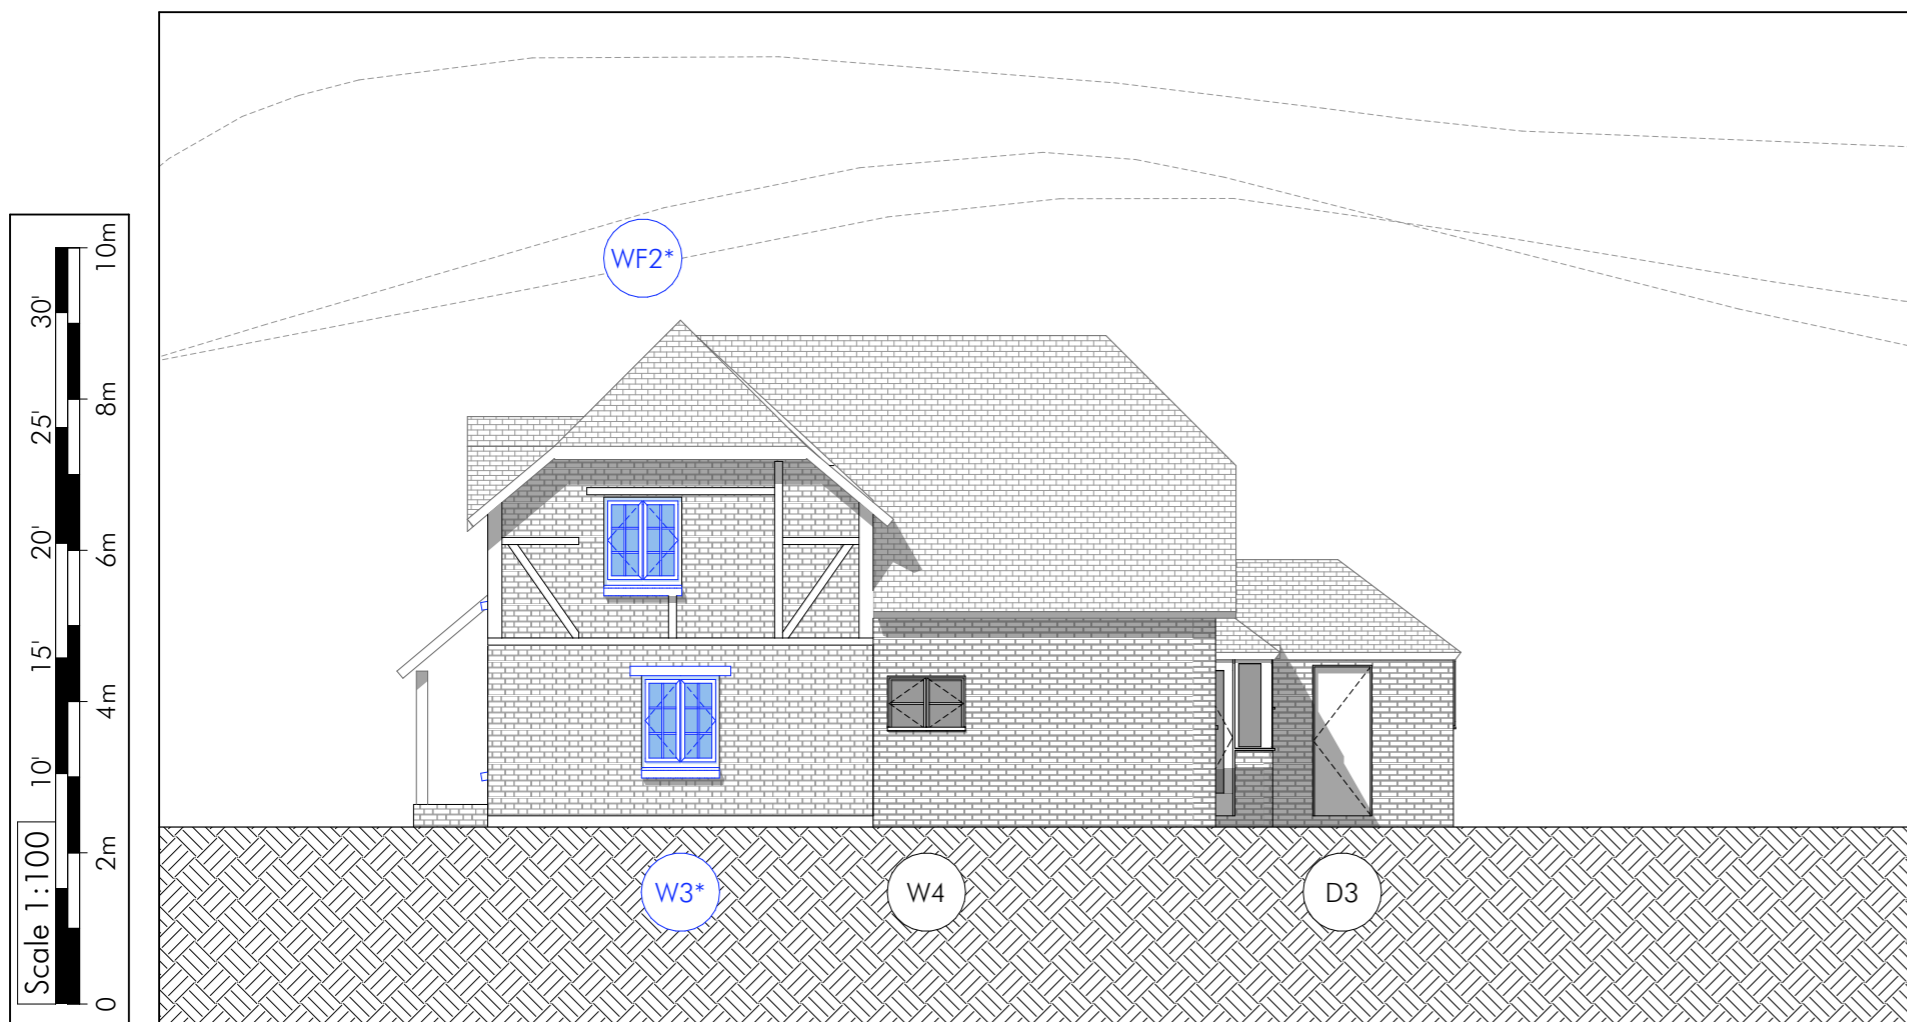

Proposed South Elevation

1:100

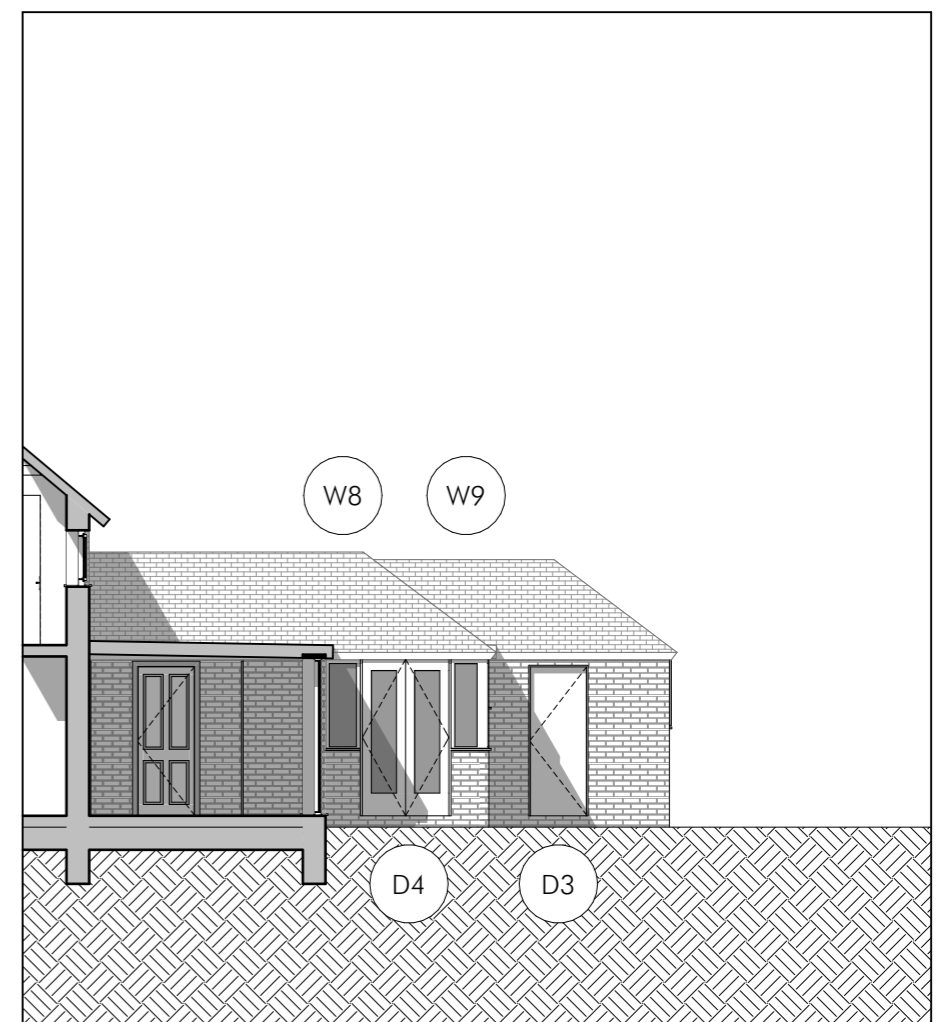

South Elevation

1:100

BROOKMORTON
ARCHITECTURE

29 b Stoney Lane
Winchester SO22 6DP
M : 07881 911806
nicholas@brookmorton.com
www.brookmorton.com

Client: Val and Wayne Coupland
Project: Woodpecker Cottage, Ecchinswell RG20 4UA

Initial issue: 21st March 2023
Scales: 1:100, 1:350 at A3
Drawing No. BMA334/PL12C
SK/PL/BR/CON

Proposed South and West Elevations

