



LOCATION PLAN
SCALE 1:1250

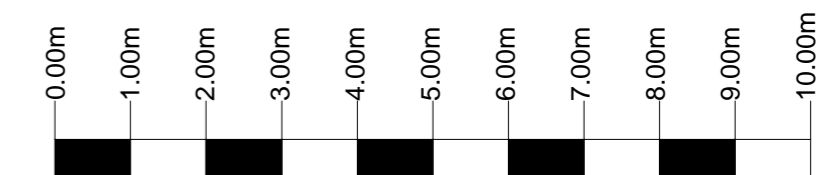


Scale 1:100

 


Scale 1:200


EXISTING TIMBER GARAGE

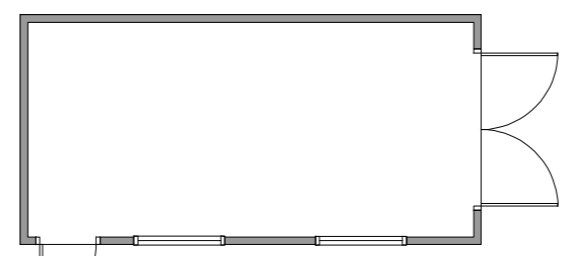


EXISTING FLOOR PLAN

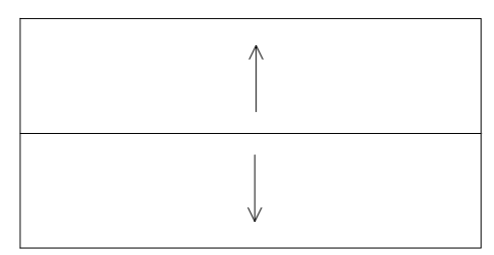


EXISTING ROOF PLAN

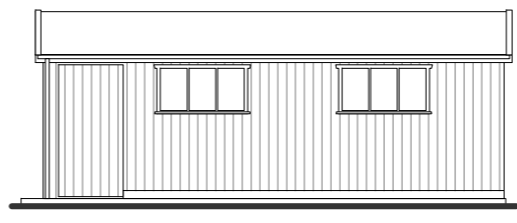


EXISTING NORTH ELEVATION

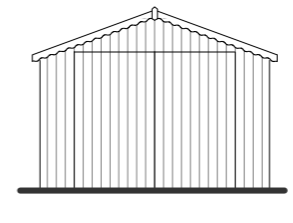

EXISTING WEST ELEVATION

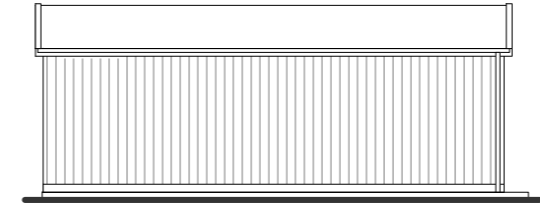

EXISTING SOUTH ELEVATION

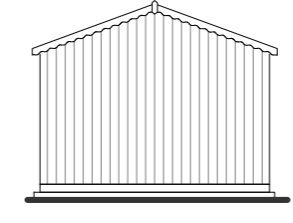

EXISTING EAST ELEVATION

SCALE 1:100

PROPOSED NEW GARAGE
AT
ASHLEIGH LODGE
THORNLEY GATE
ALLENDALE

EXISTING DETAILS Page size
A2

Client
Mr and Mrs MARCHAND HOME

Date: May 2023 Scale: 1:200/1:100 Drawing No 1

Brian Newman - Building Consultant
Autumn Lodge
Catton
Hexham
Northumberland
NE47 9QS
01434 683401
email brian@inedplanningpermission.co.uk
www.inedplanningpermission.co.uk

