




NORTH ELEVATION

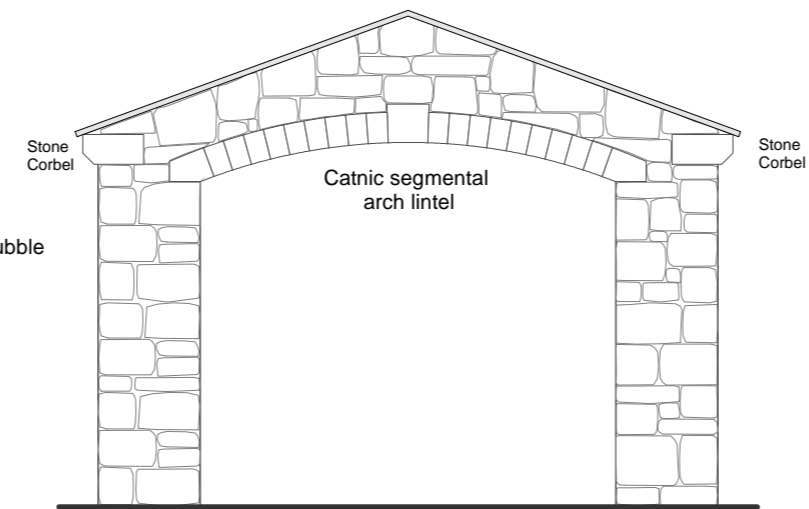


WEST ELEVATION

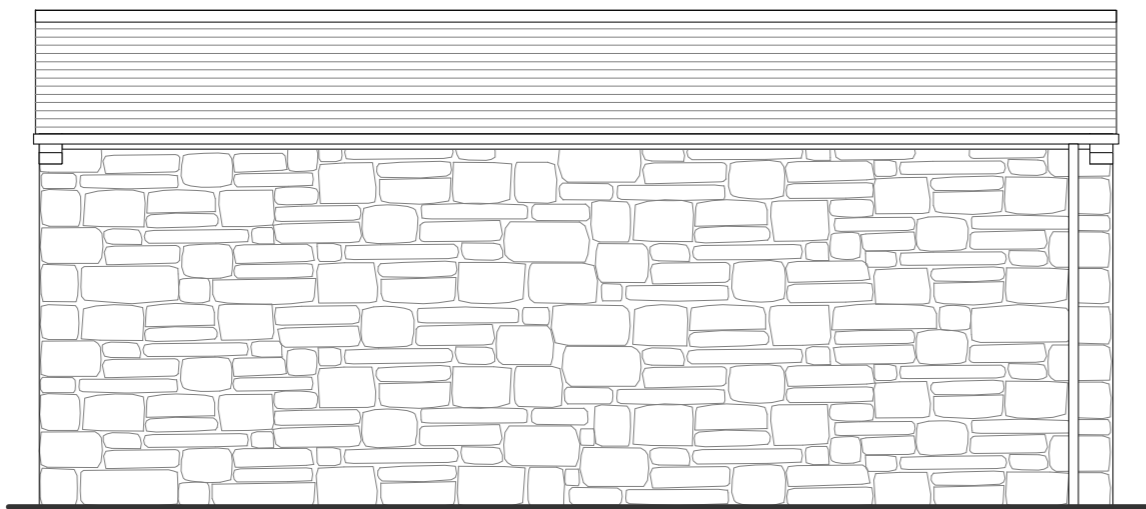


SOUTH ELEVATION

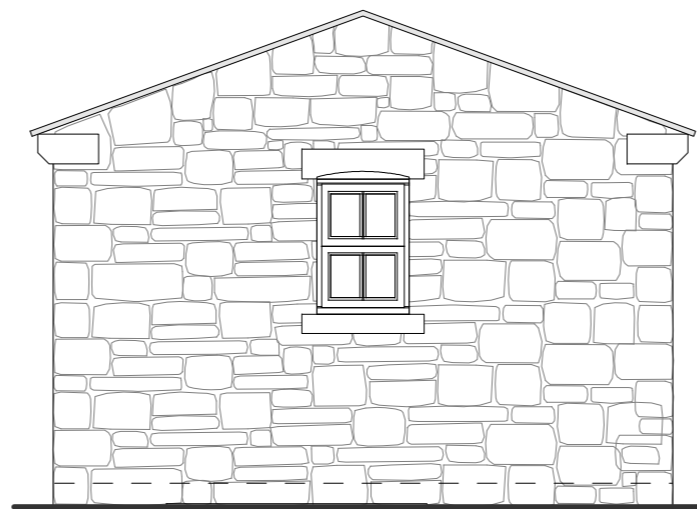


EAST ELEVATION

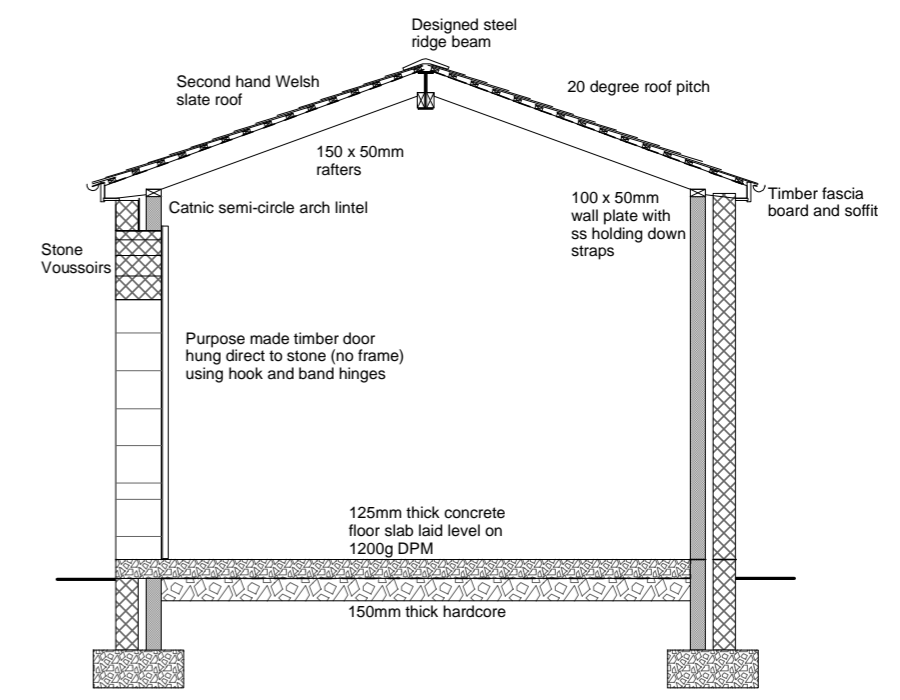


SECTION AT STORE

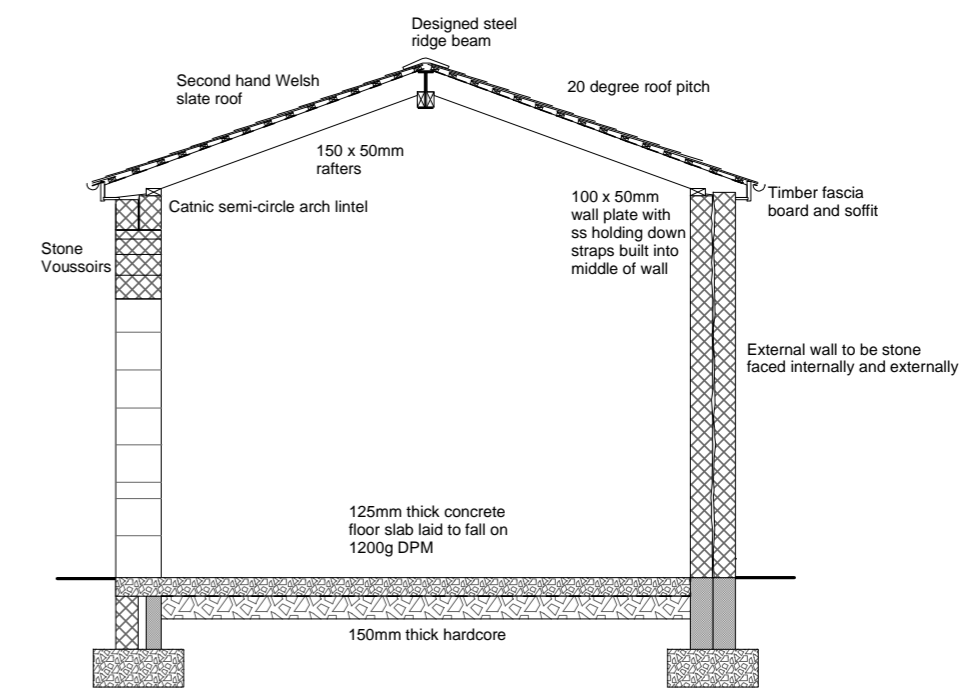



SECTION AT CAR PORT

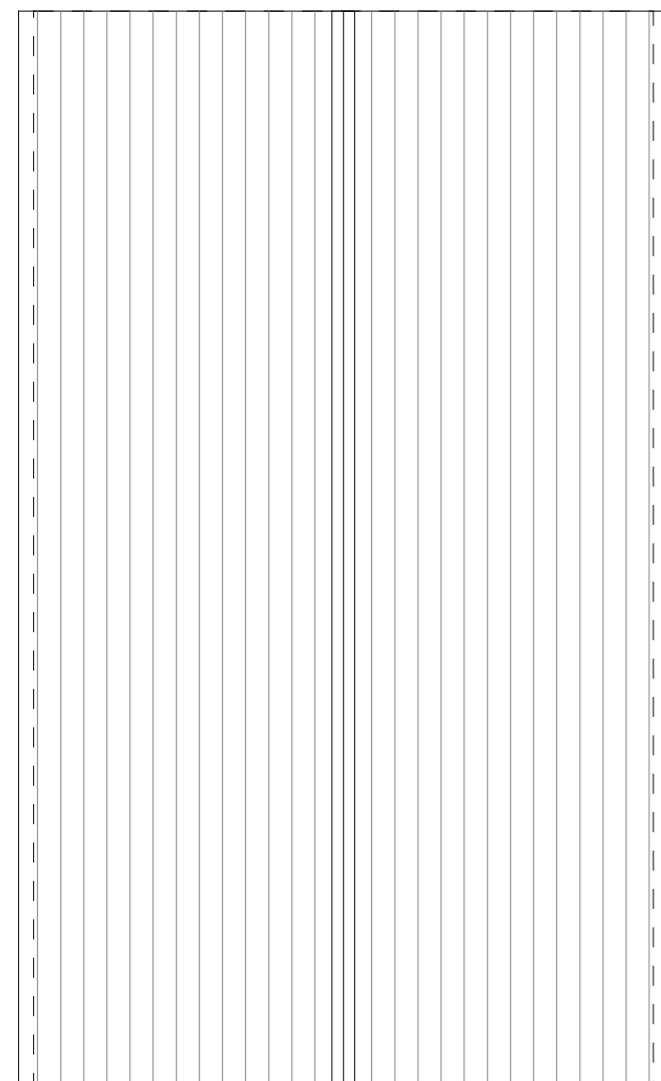

ROOF PLAN

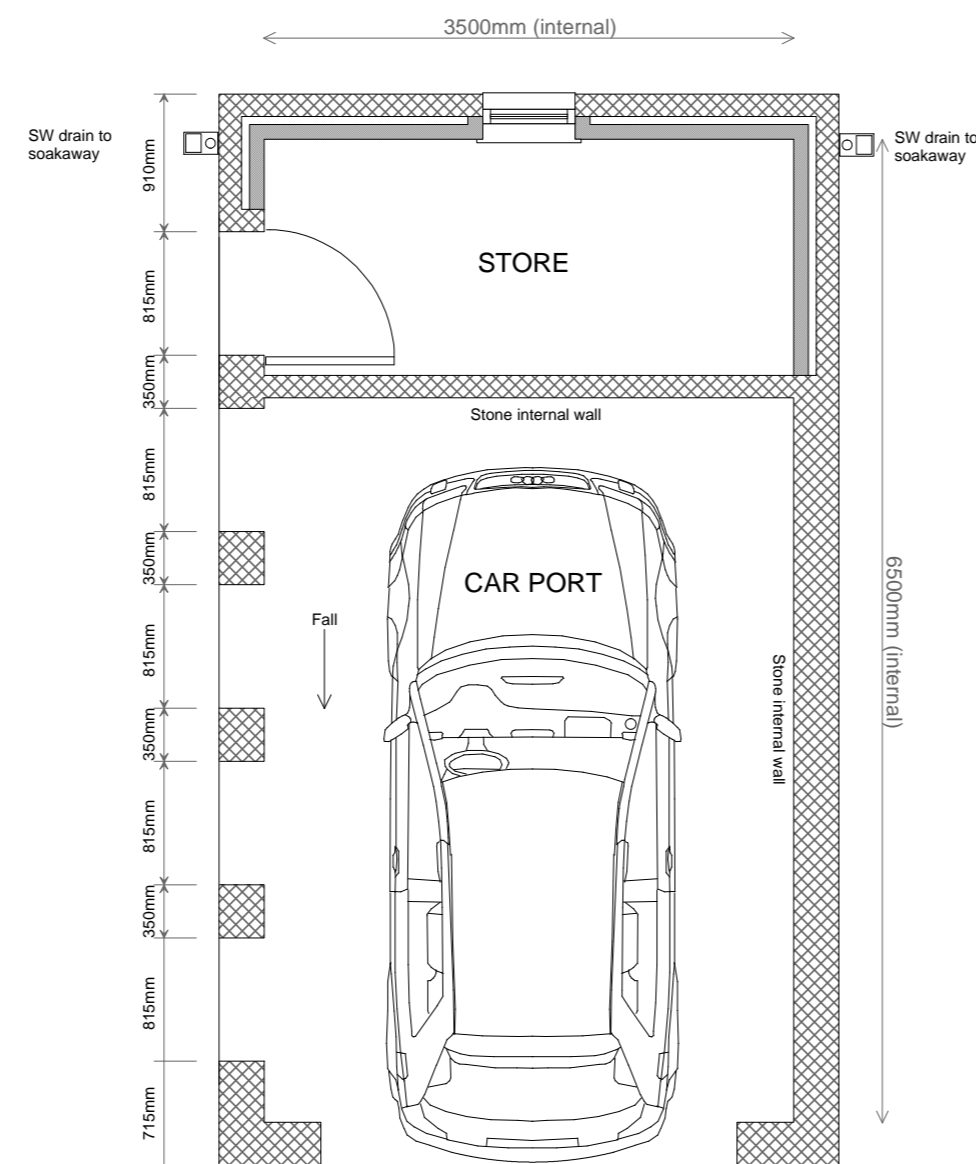

PLAN

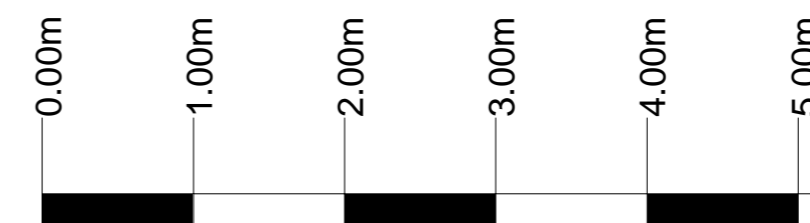 

Scale 1:50

**PROPOSED NEW CAR PORT
AT
ASHLEIGH LODGE
THORNLEY GATE
ALLENDALE**

PLANS AND ELEVATIONS Page size
A2

Client
Mr and Mrs MARCHAND HOME

Date: May 2023 Scale: 1:50 Drawing No 2

Brian Newman - Building Consultant
Autumn Lodge
Catton
Hexham
Northumberland
NE47 9QS
01434 683401
email brian@inedplanningpermission.co.uk
www.inedplanningpermission.co.uk

