





1 Existing Front Elevation
1:100

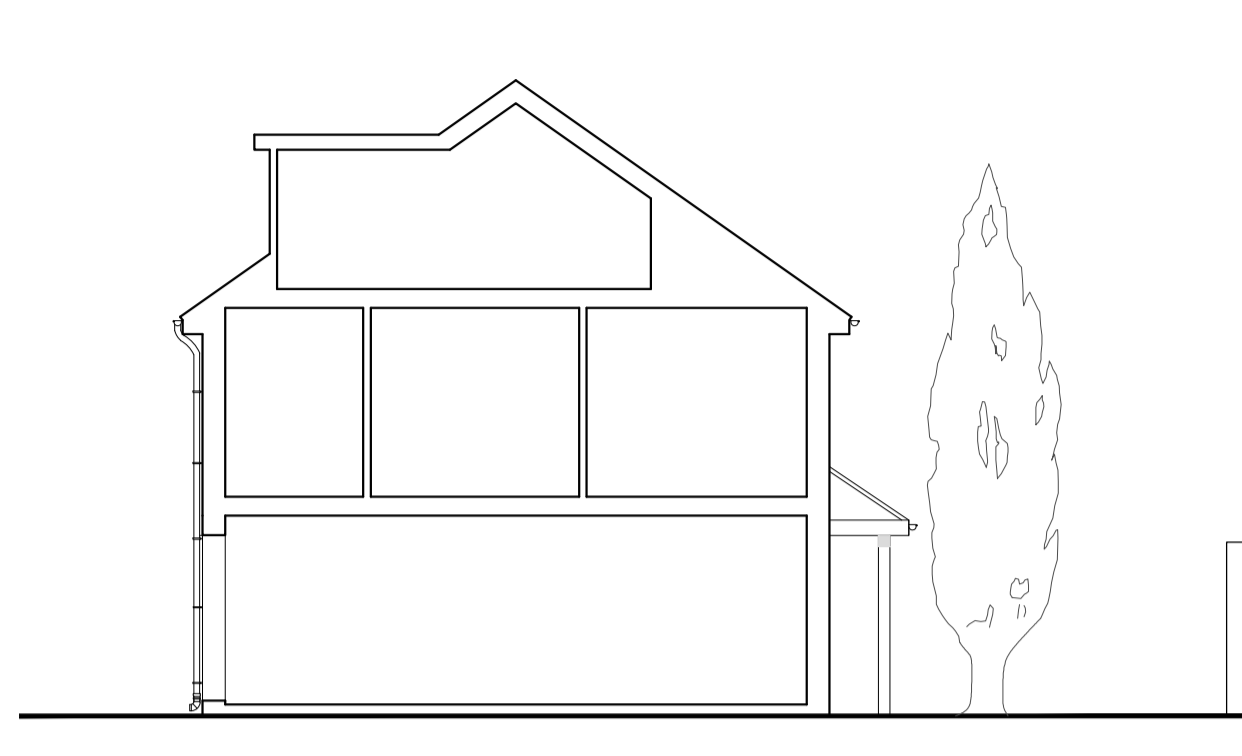



2 Existing Section A-A
1:100




3 Existing Rear Elevation
1:100

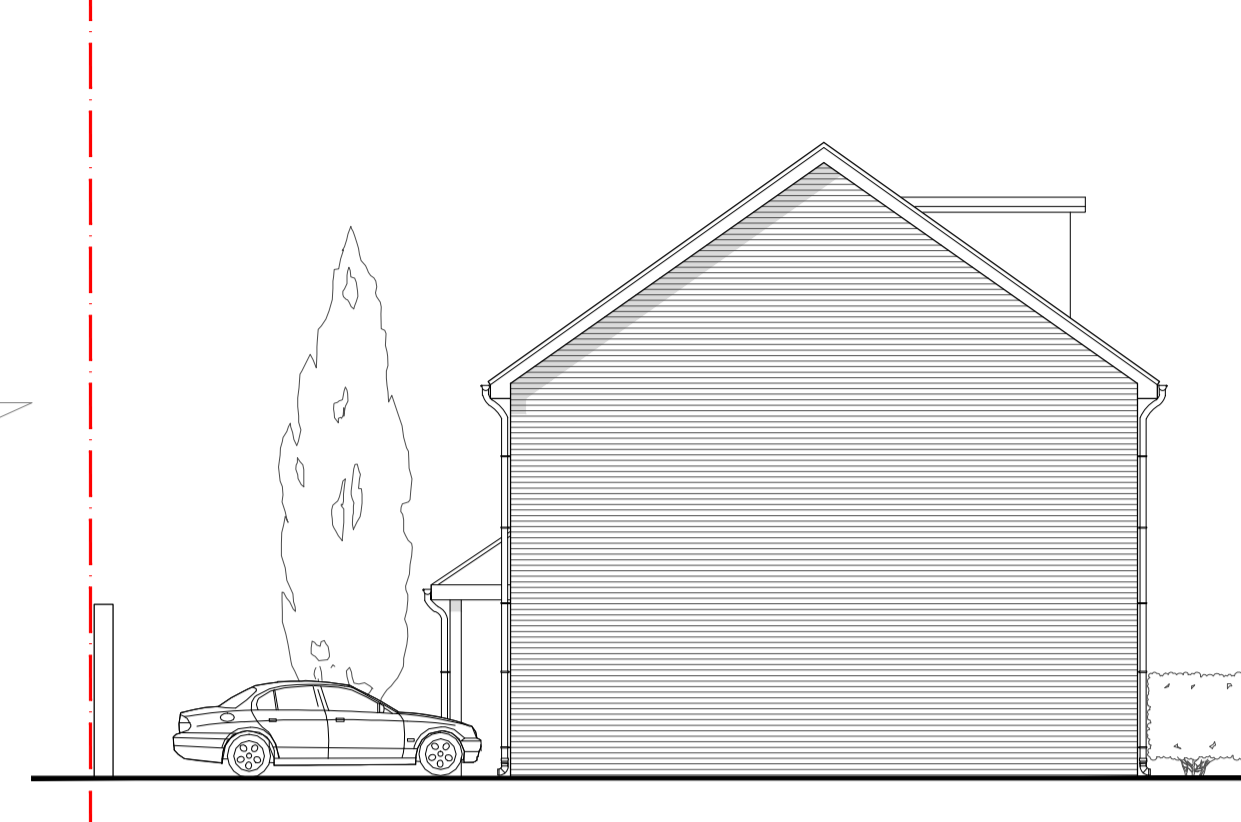


4 Existing Side Elevation
1:100

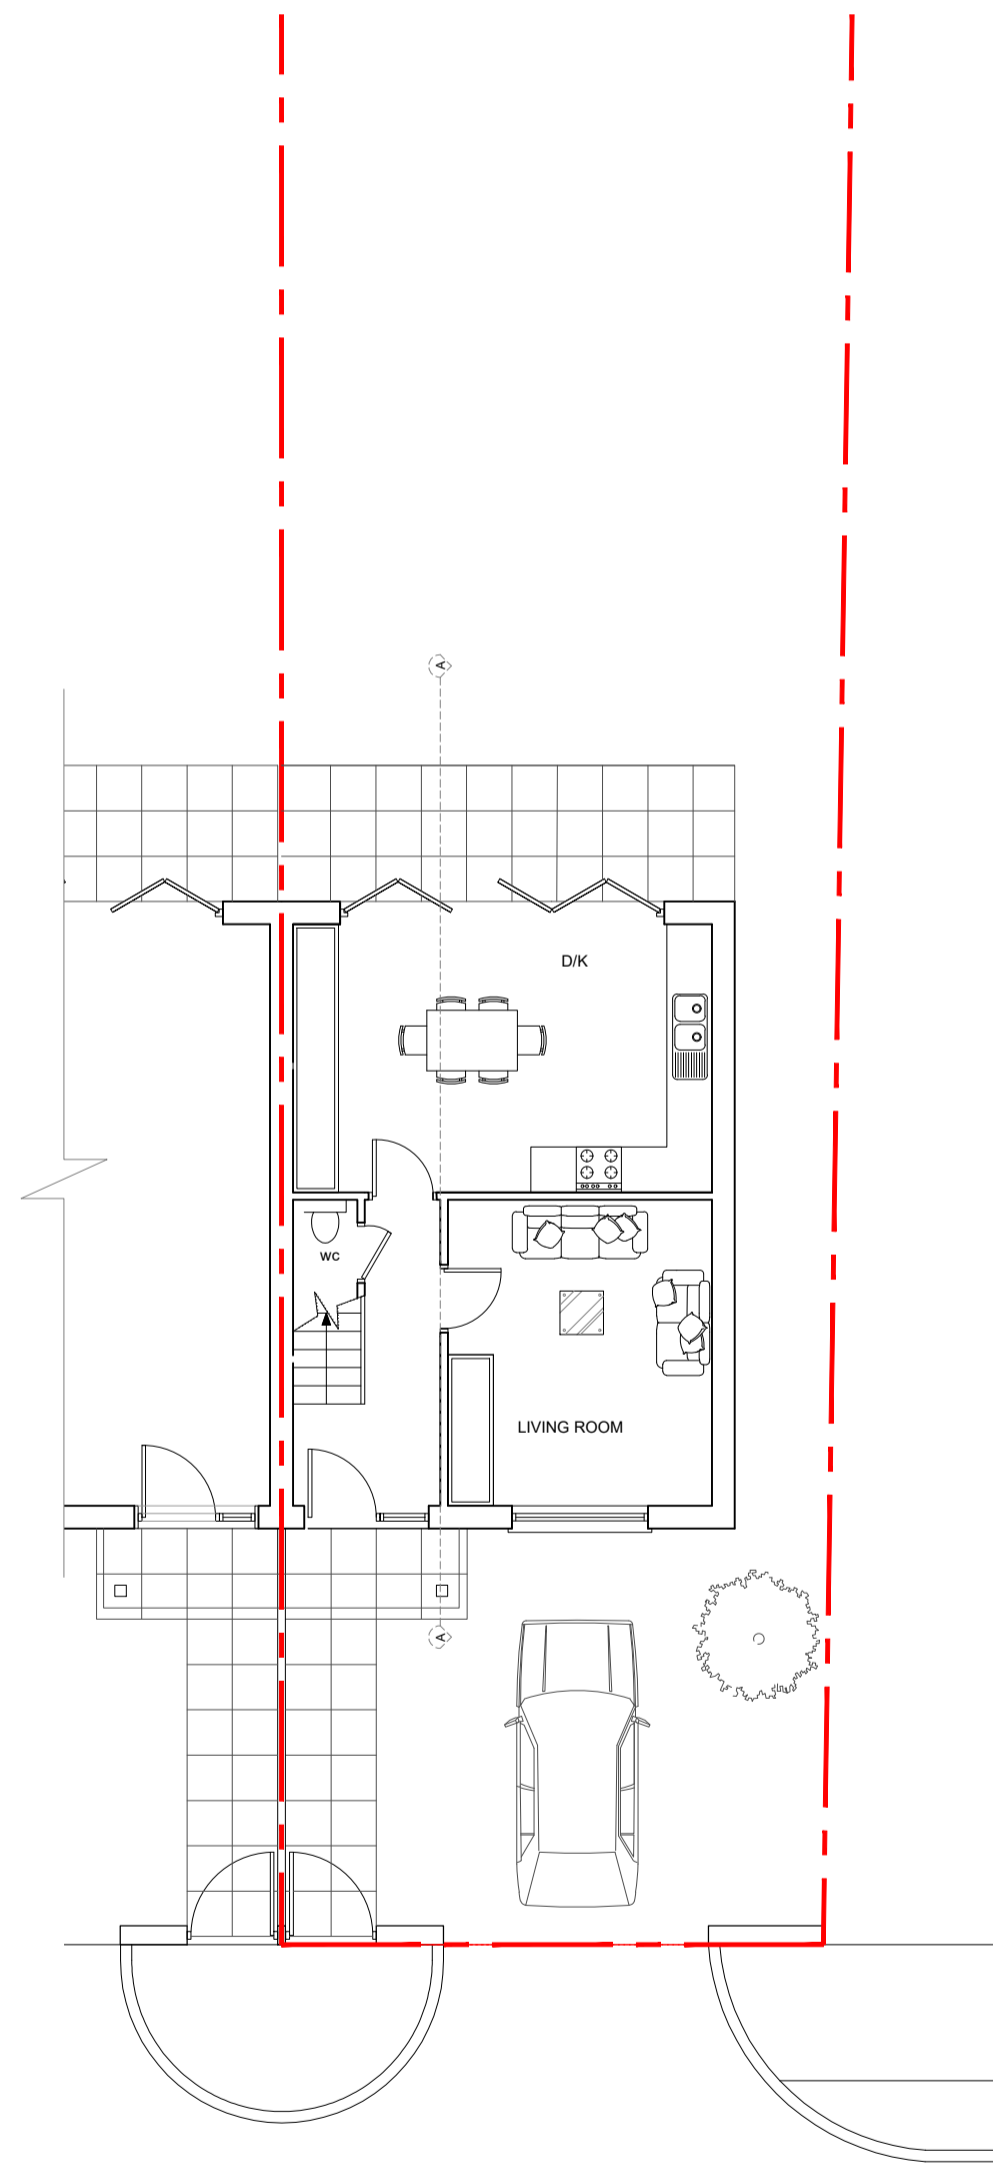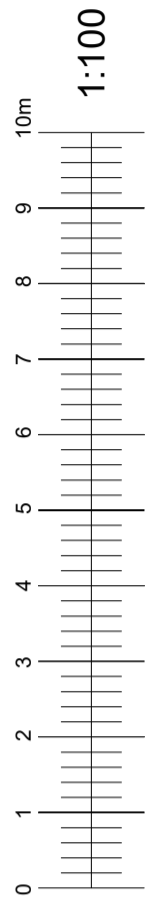


5 Existing Ground Floor Plan
1:100

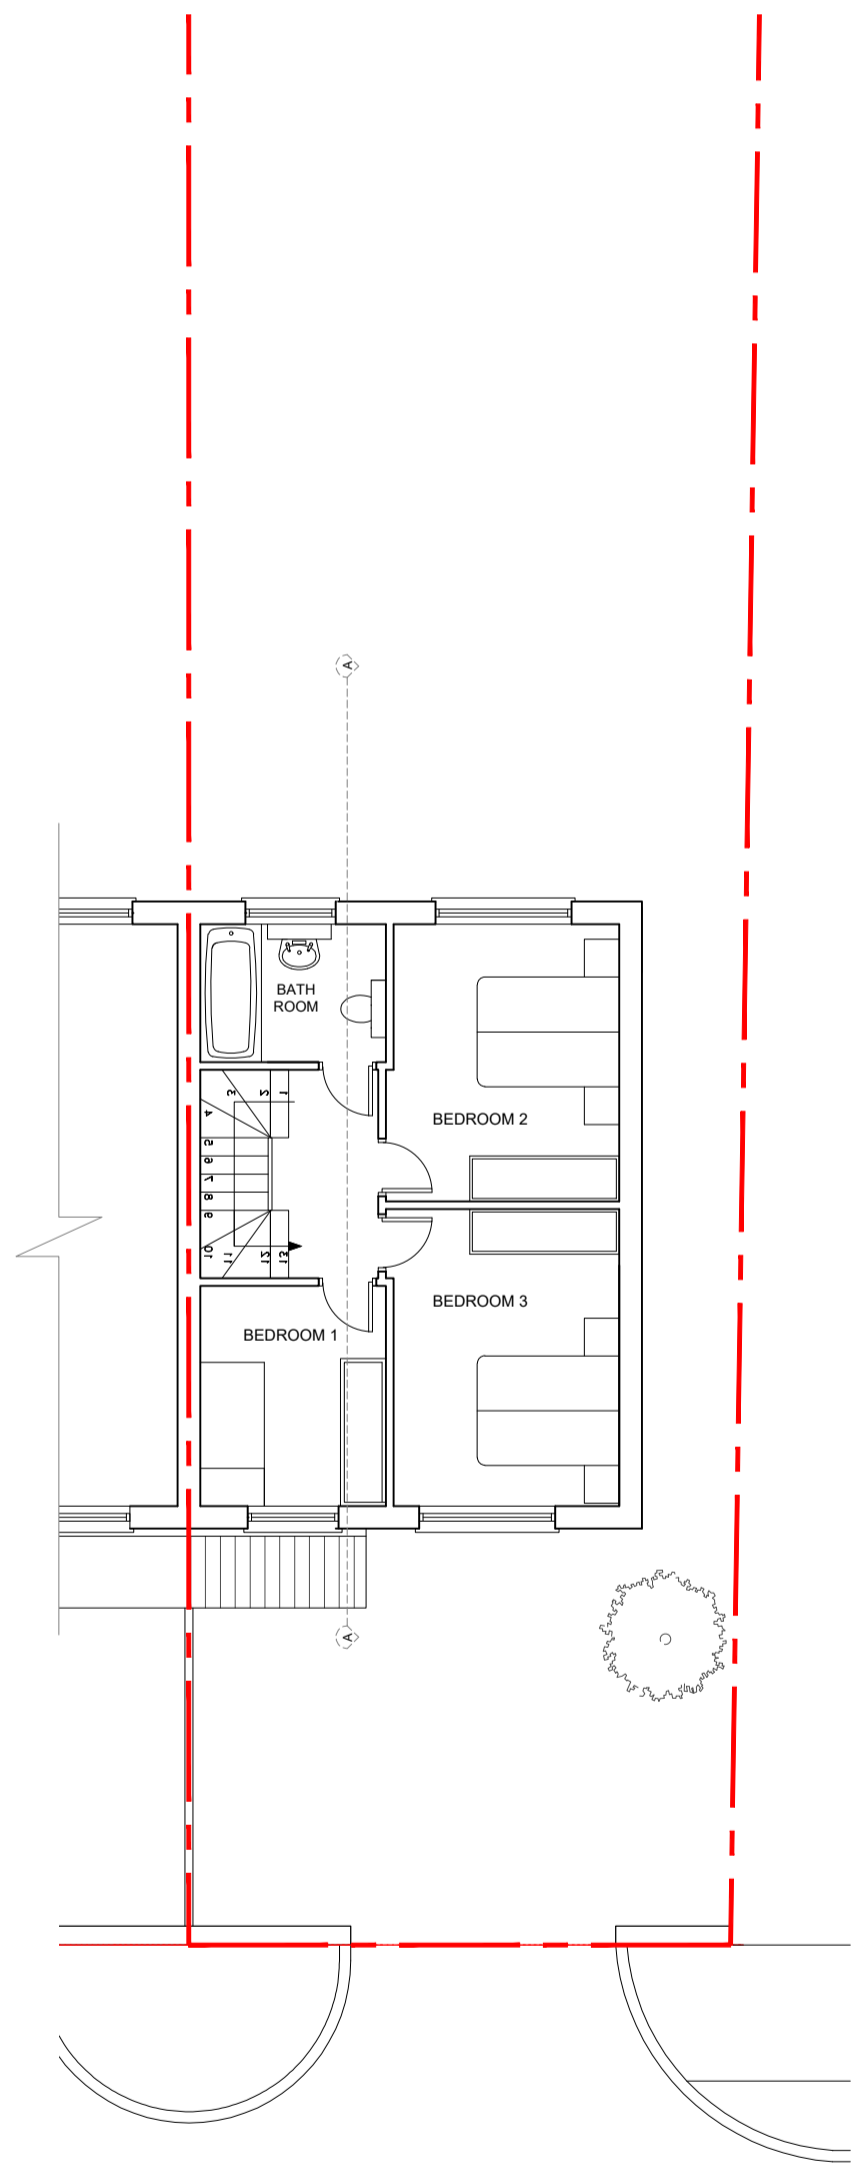

6 Existing First Floor Plan
1:100

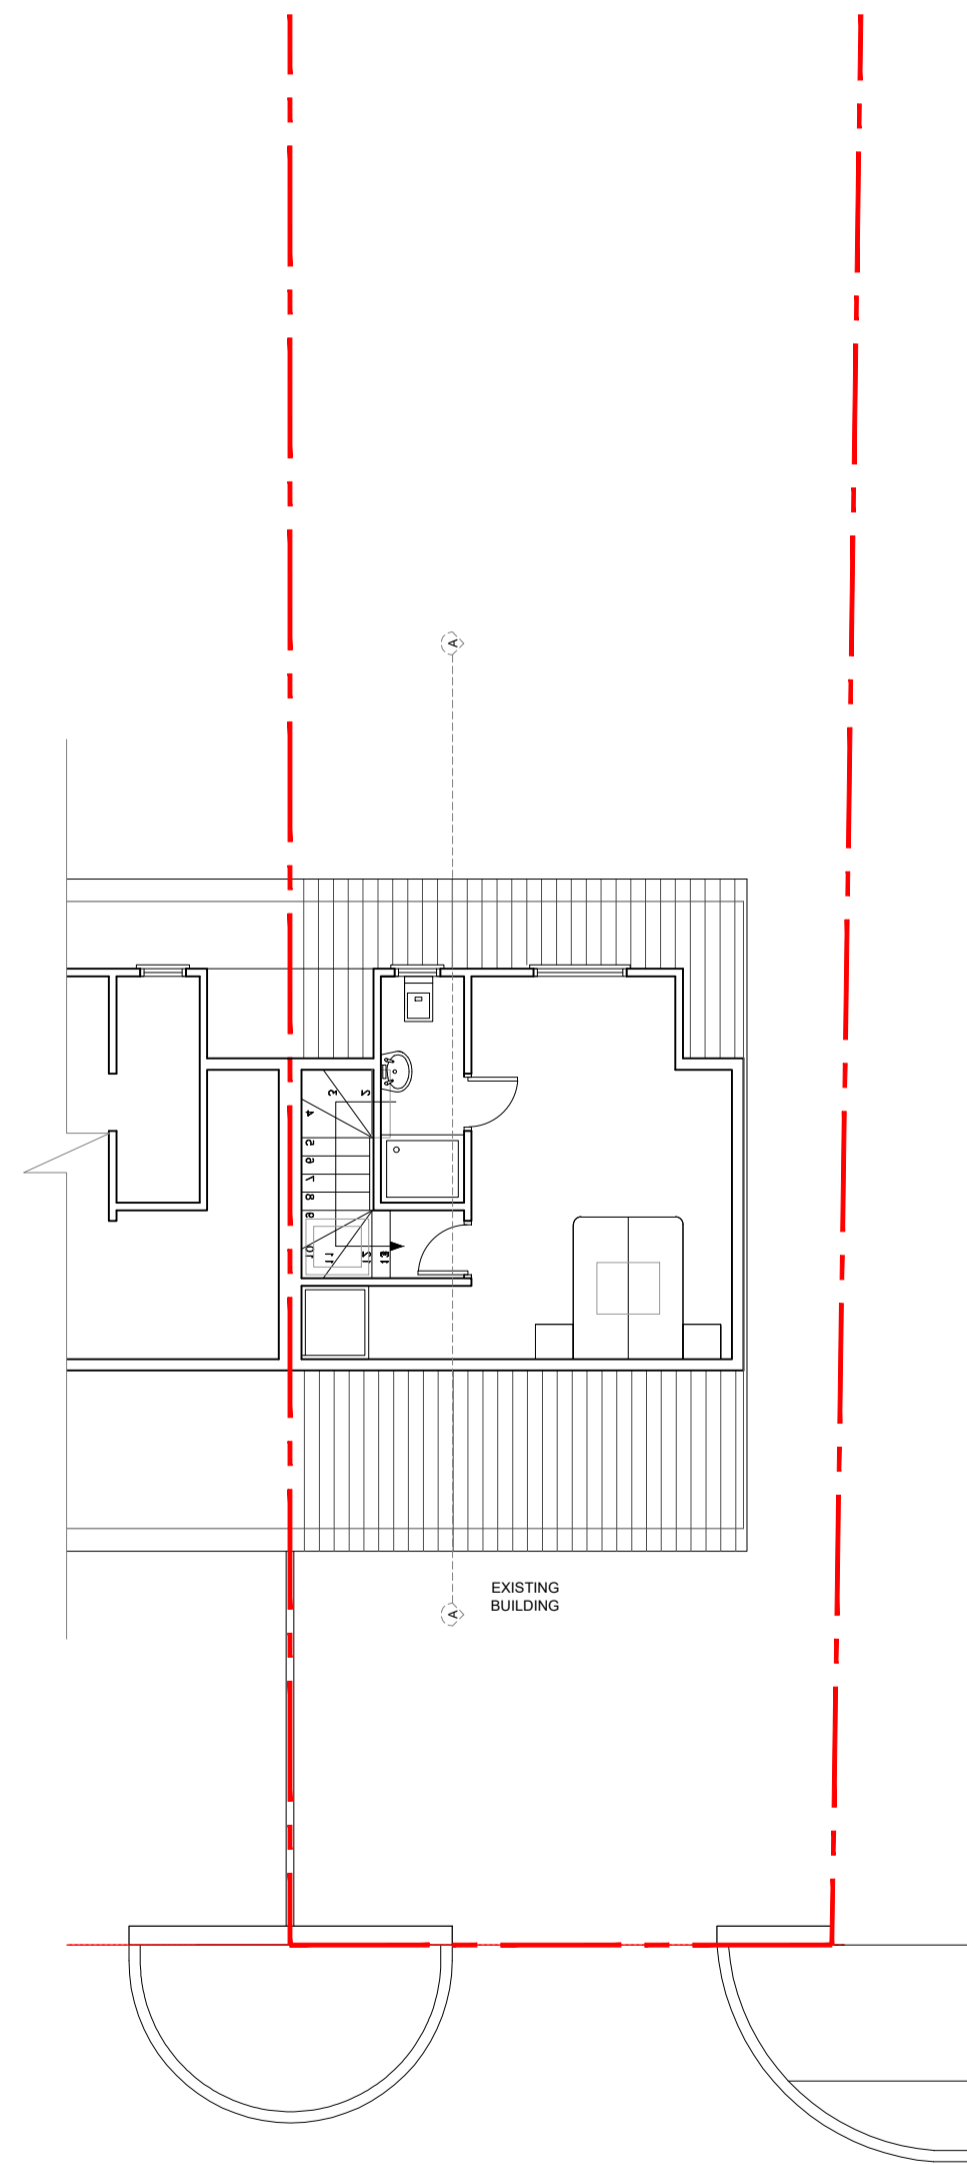

7 Existing Loft Floor Plan
1:100

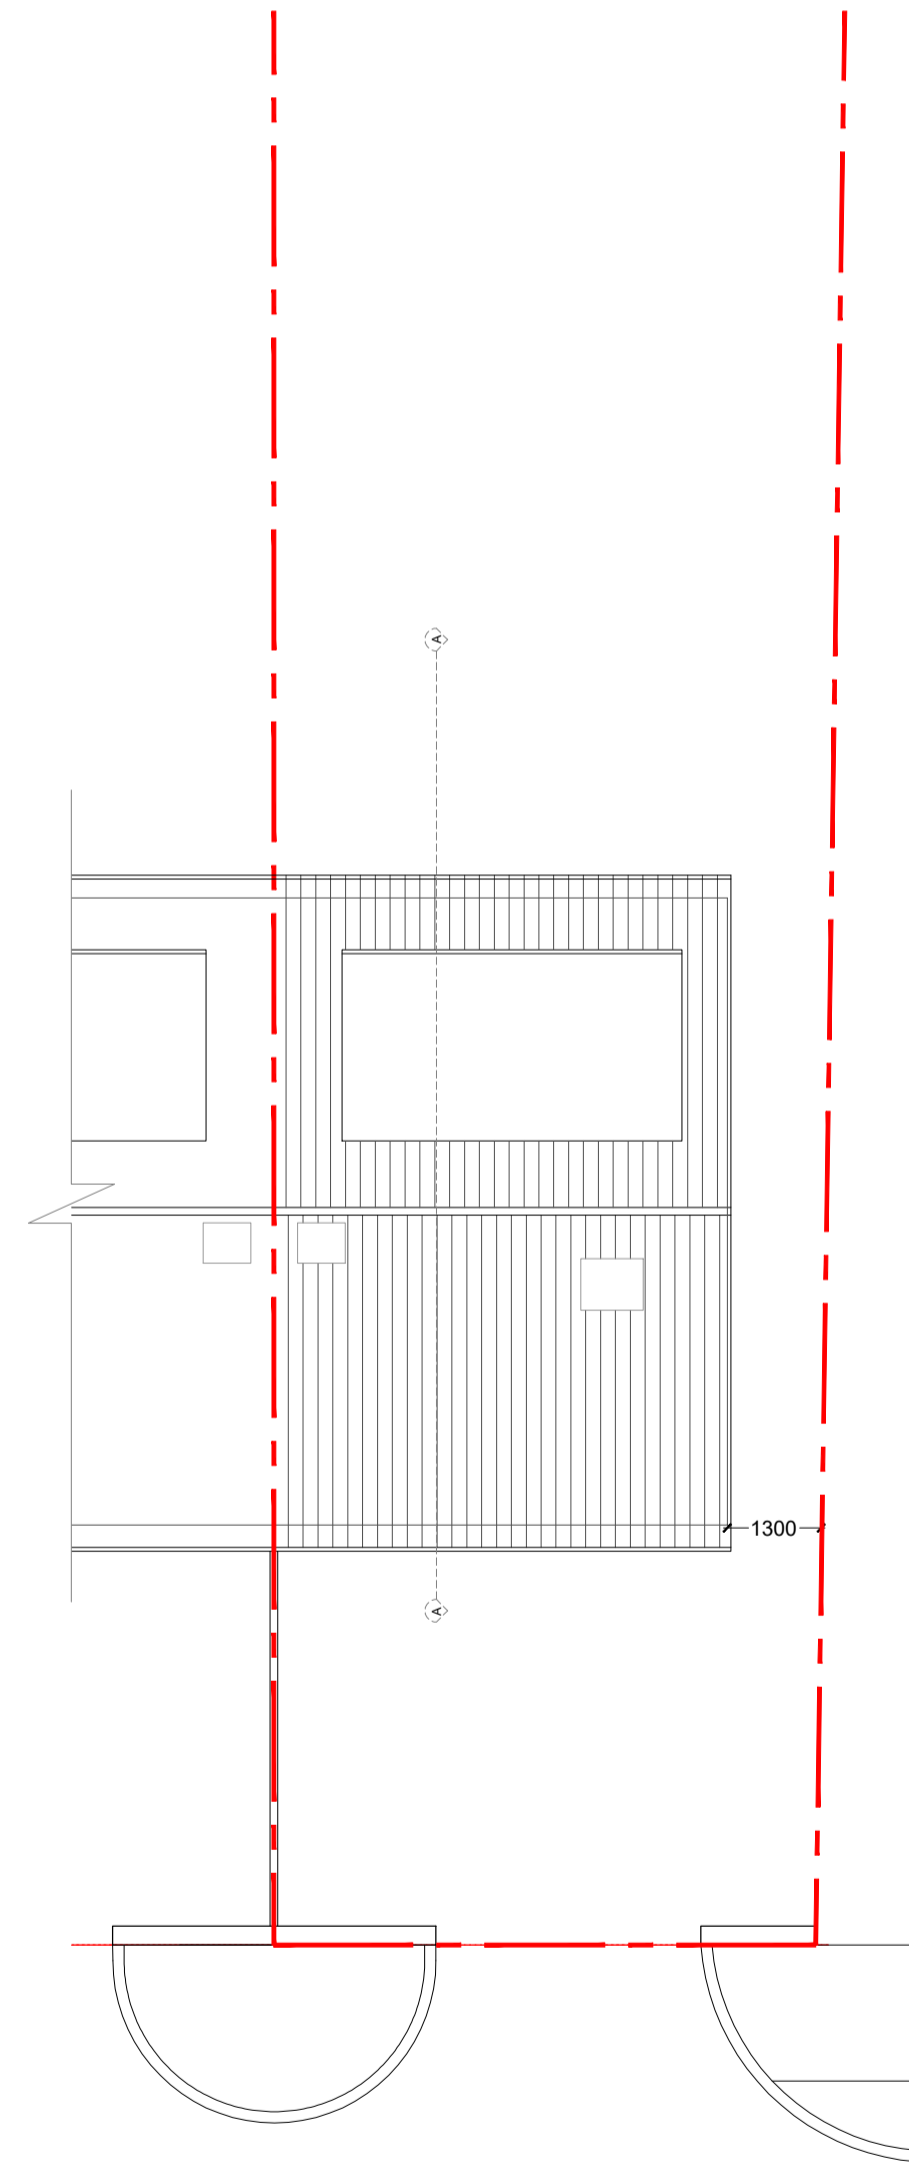

8 Existing Roof Plan
1:100

dpa
ARCHITECTS
INTERIOR DESIGNERS
PARTY WALL SURVEYORS
PLANNING CONSULTANTS

Hertfordshire Office
25 Tudor Hall
Brewery Road
Hoddesdon, Herts
EN11 8FP

London Office
9 Devonshire square
London
EC2M 4YF

RIBA

01992 469001
info@dpa-architects.co.uk
www.dpa-architects.co.uk

Rev	Date	Revision details	By

Site address	6 French's Close, Stansted Abbots, Ware SG12 8BB
Project Description	Rear extension
Drawing Title	Existing Plans & Elevation
Drawn	KNR
Checked by	
Issued for	Prior Approval
Scale	1:100@A1
Drawing No.	1127_310
Date	May 2023