


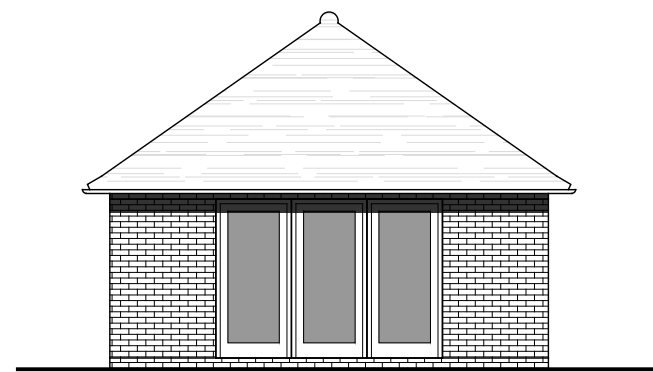


Front elevation




Side elevation



Rear elevation

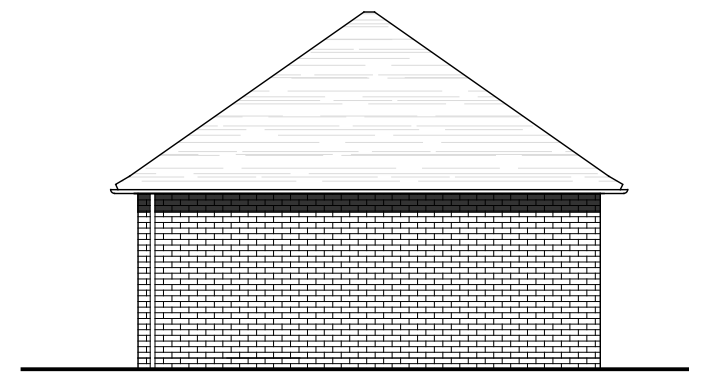

Side elevation

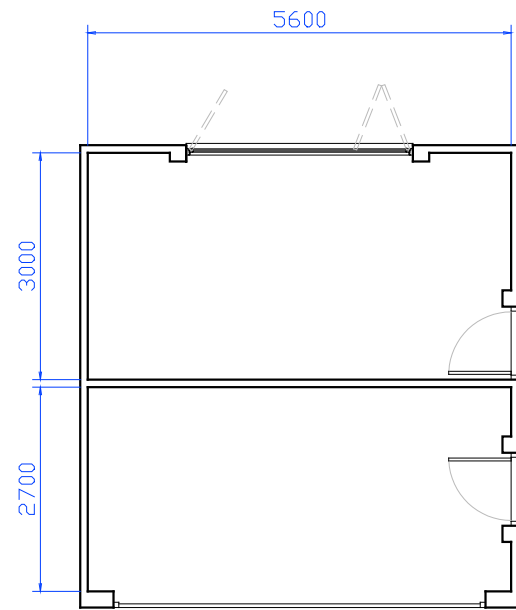

Floor plan

Project / Residential Development - Plot 6 Land rear of
 Address: Holly Cottage, Betts Green Rd, Lt. Clacton
 Drawing: Garage drawing
 Client: Mr M. Sorrell Date: 03/03/22
 Drawn / checked: AJ Scale: 1:100 @ A3
 Drawing no / Rev: 0952_A_SC_217/A Status: PLANNING

Rev	Description	Date
A	Garage redesigned	09/03/23

Information:

