



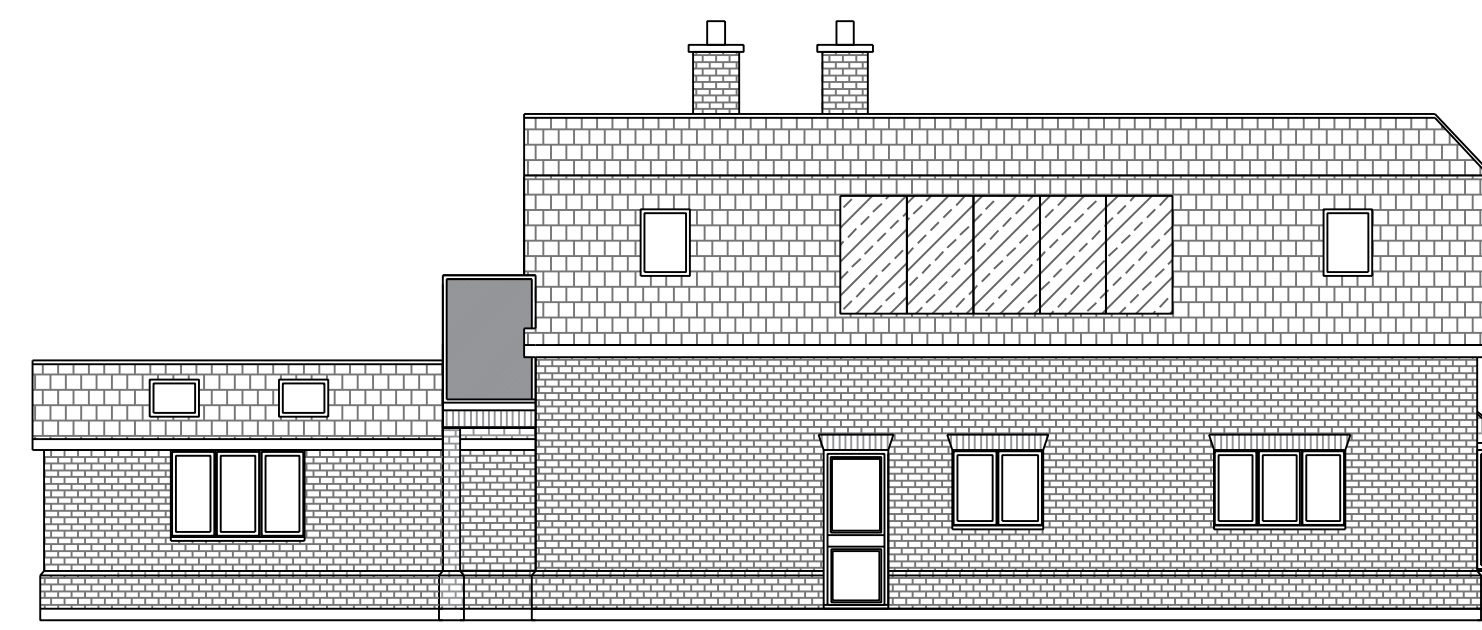

Proposed Front Elevation

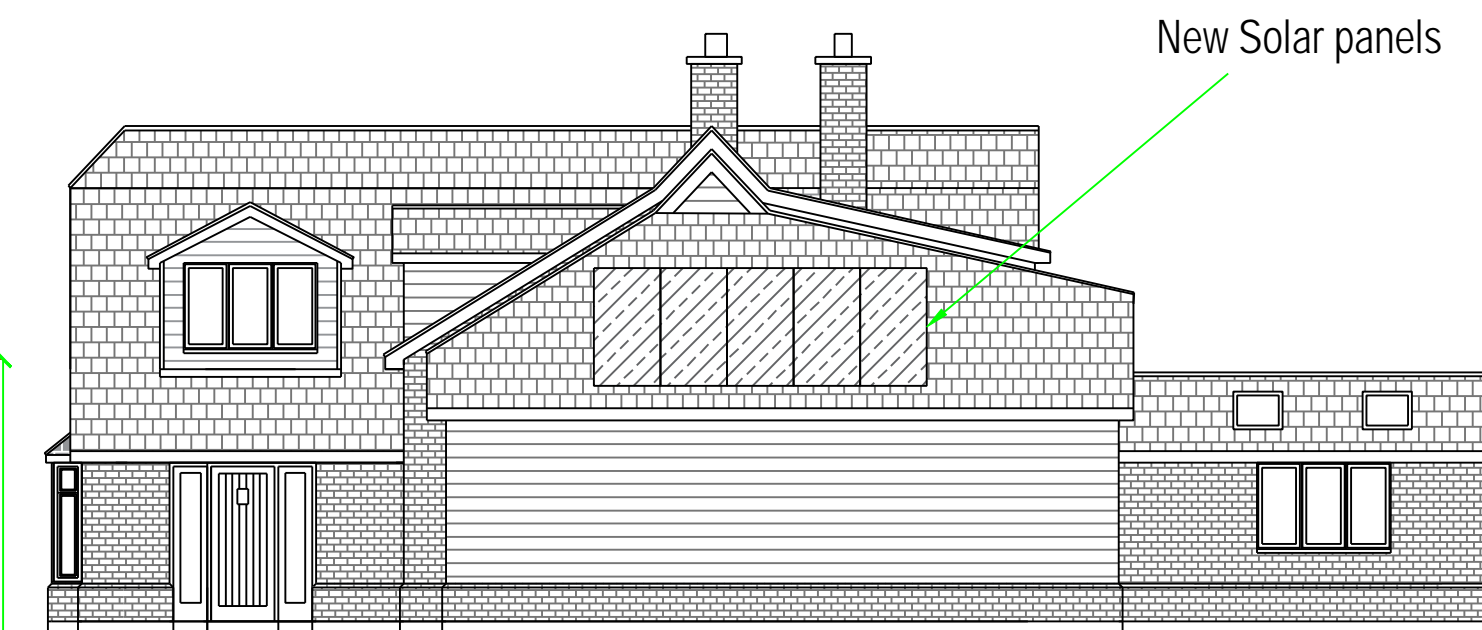




Proposed Side Elevation



Proposed Side Elevation



Proposed Rear Elevation

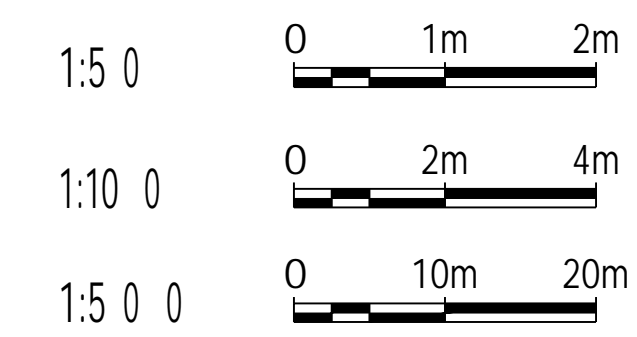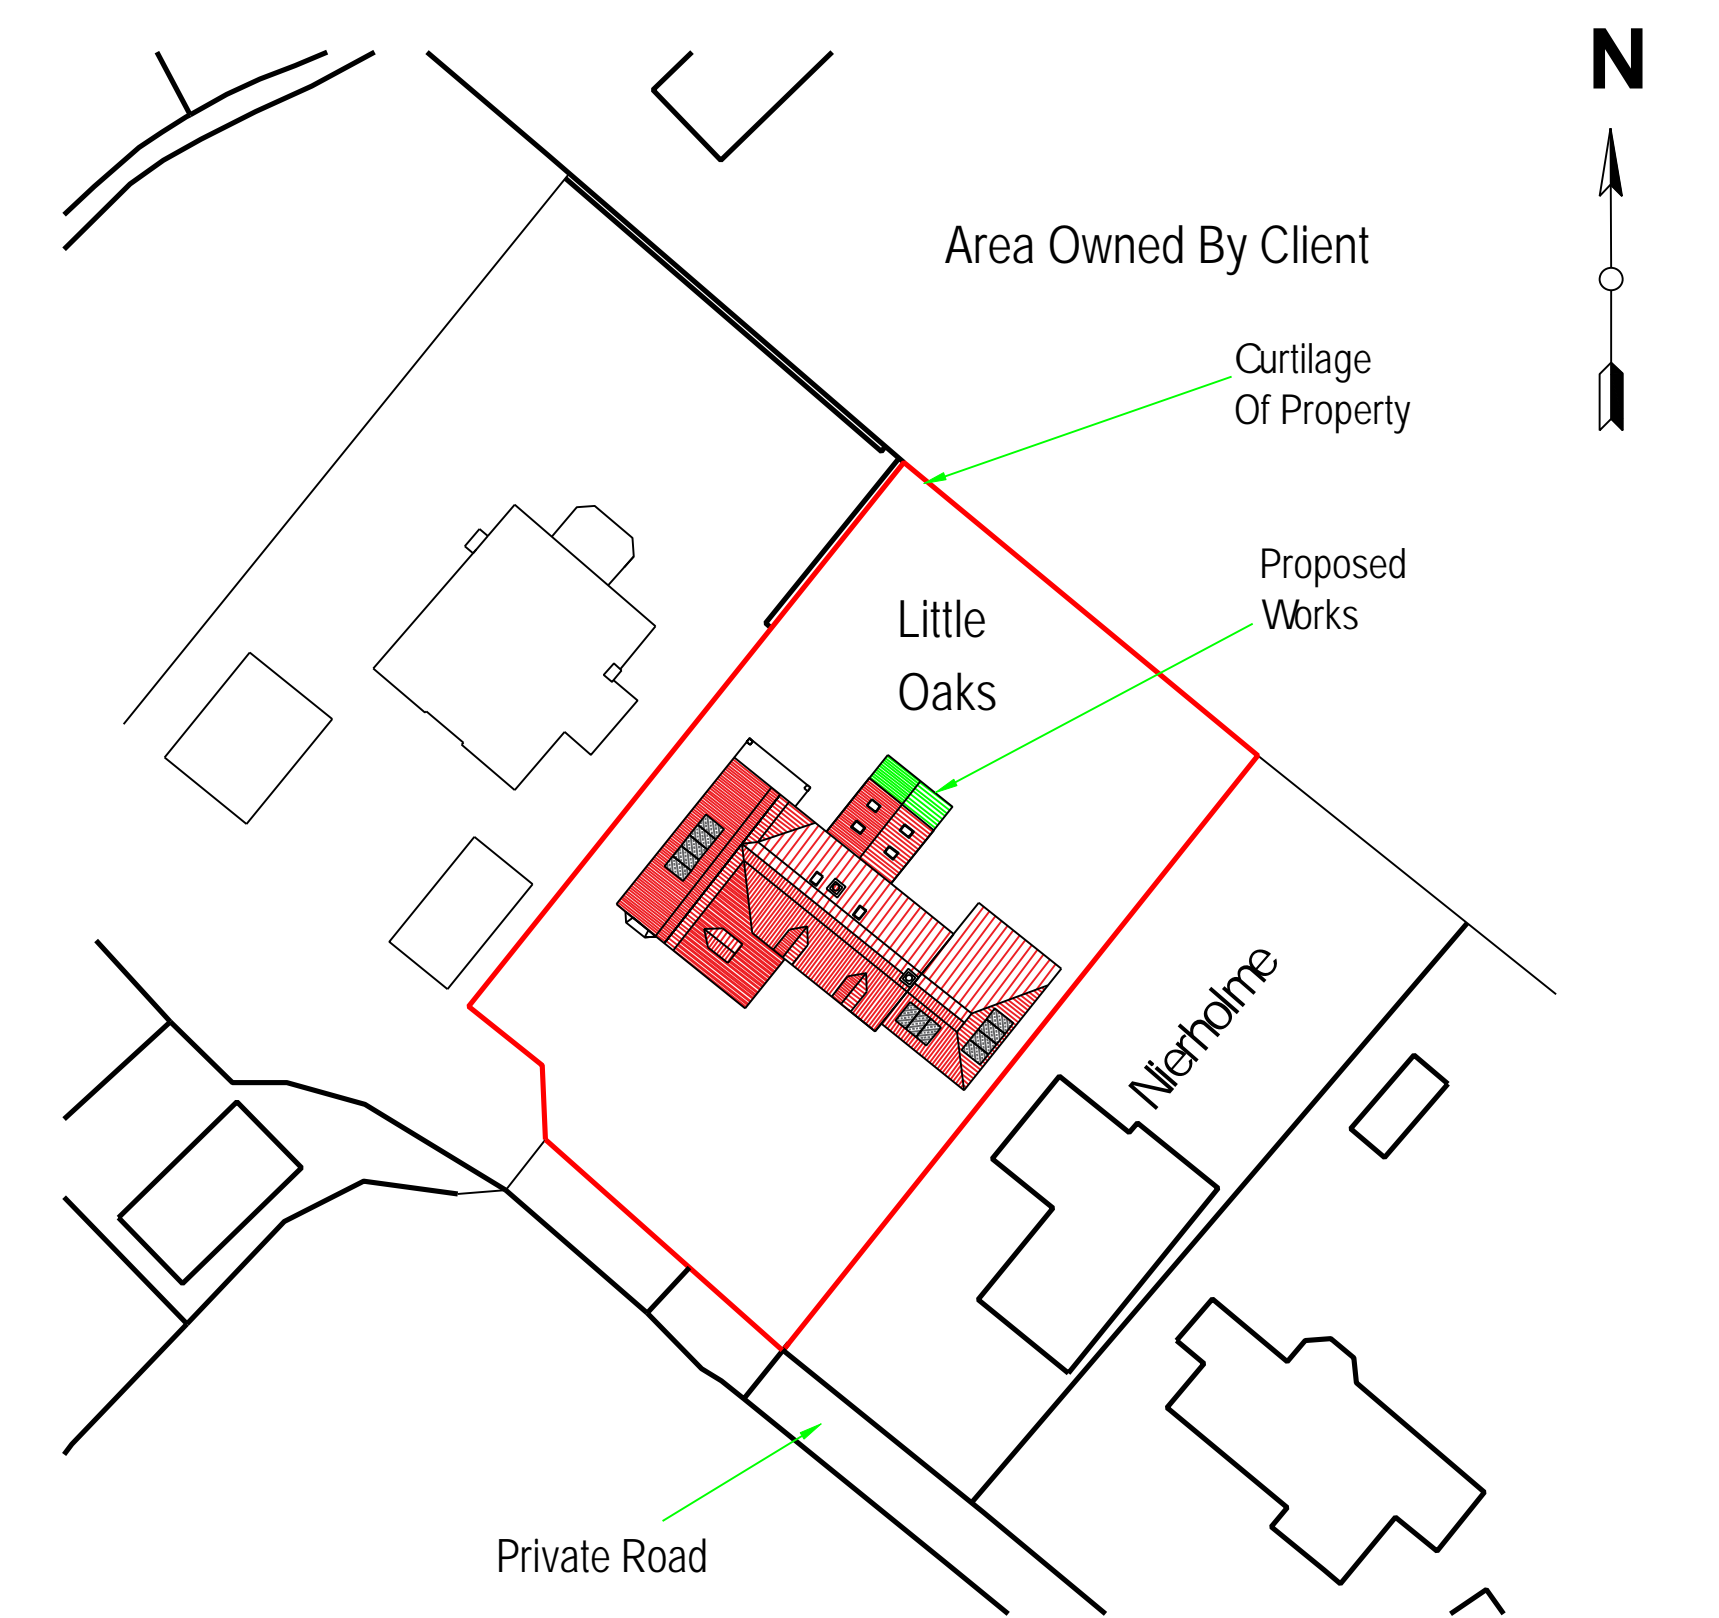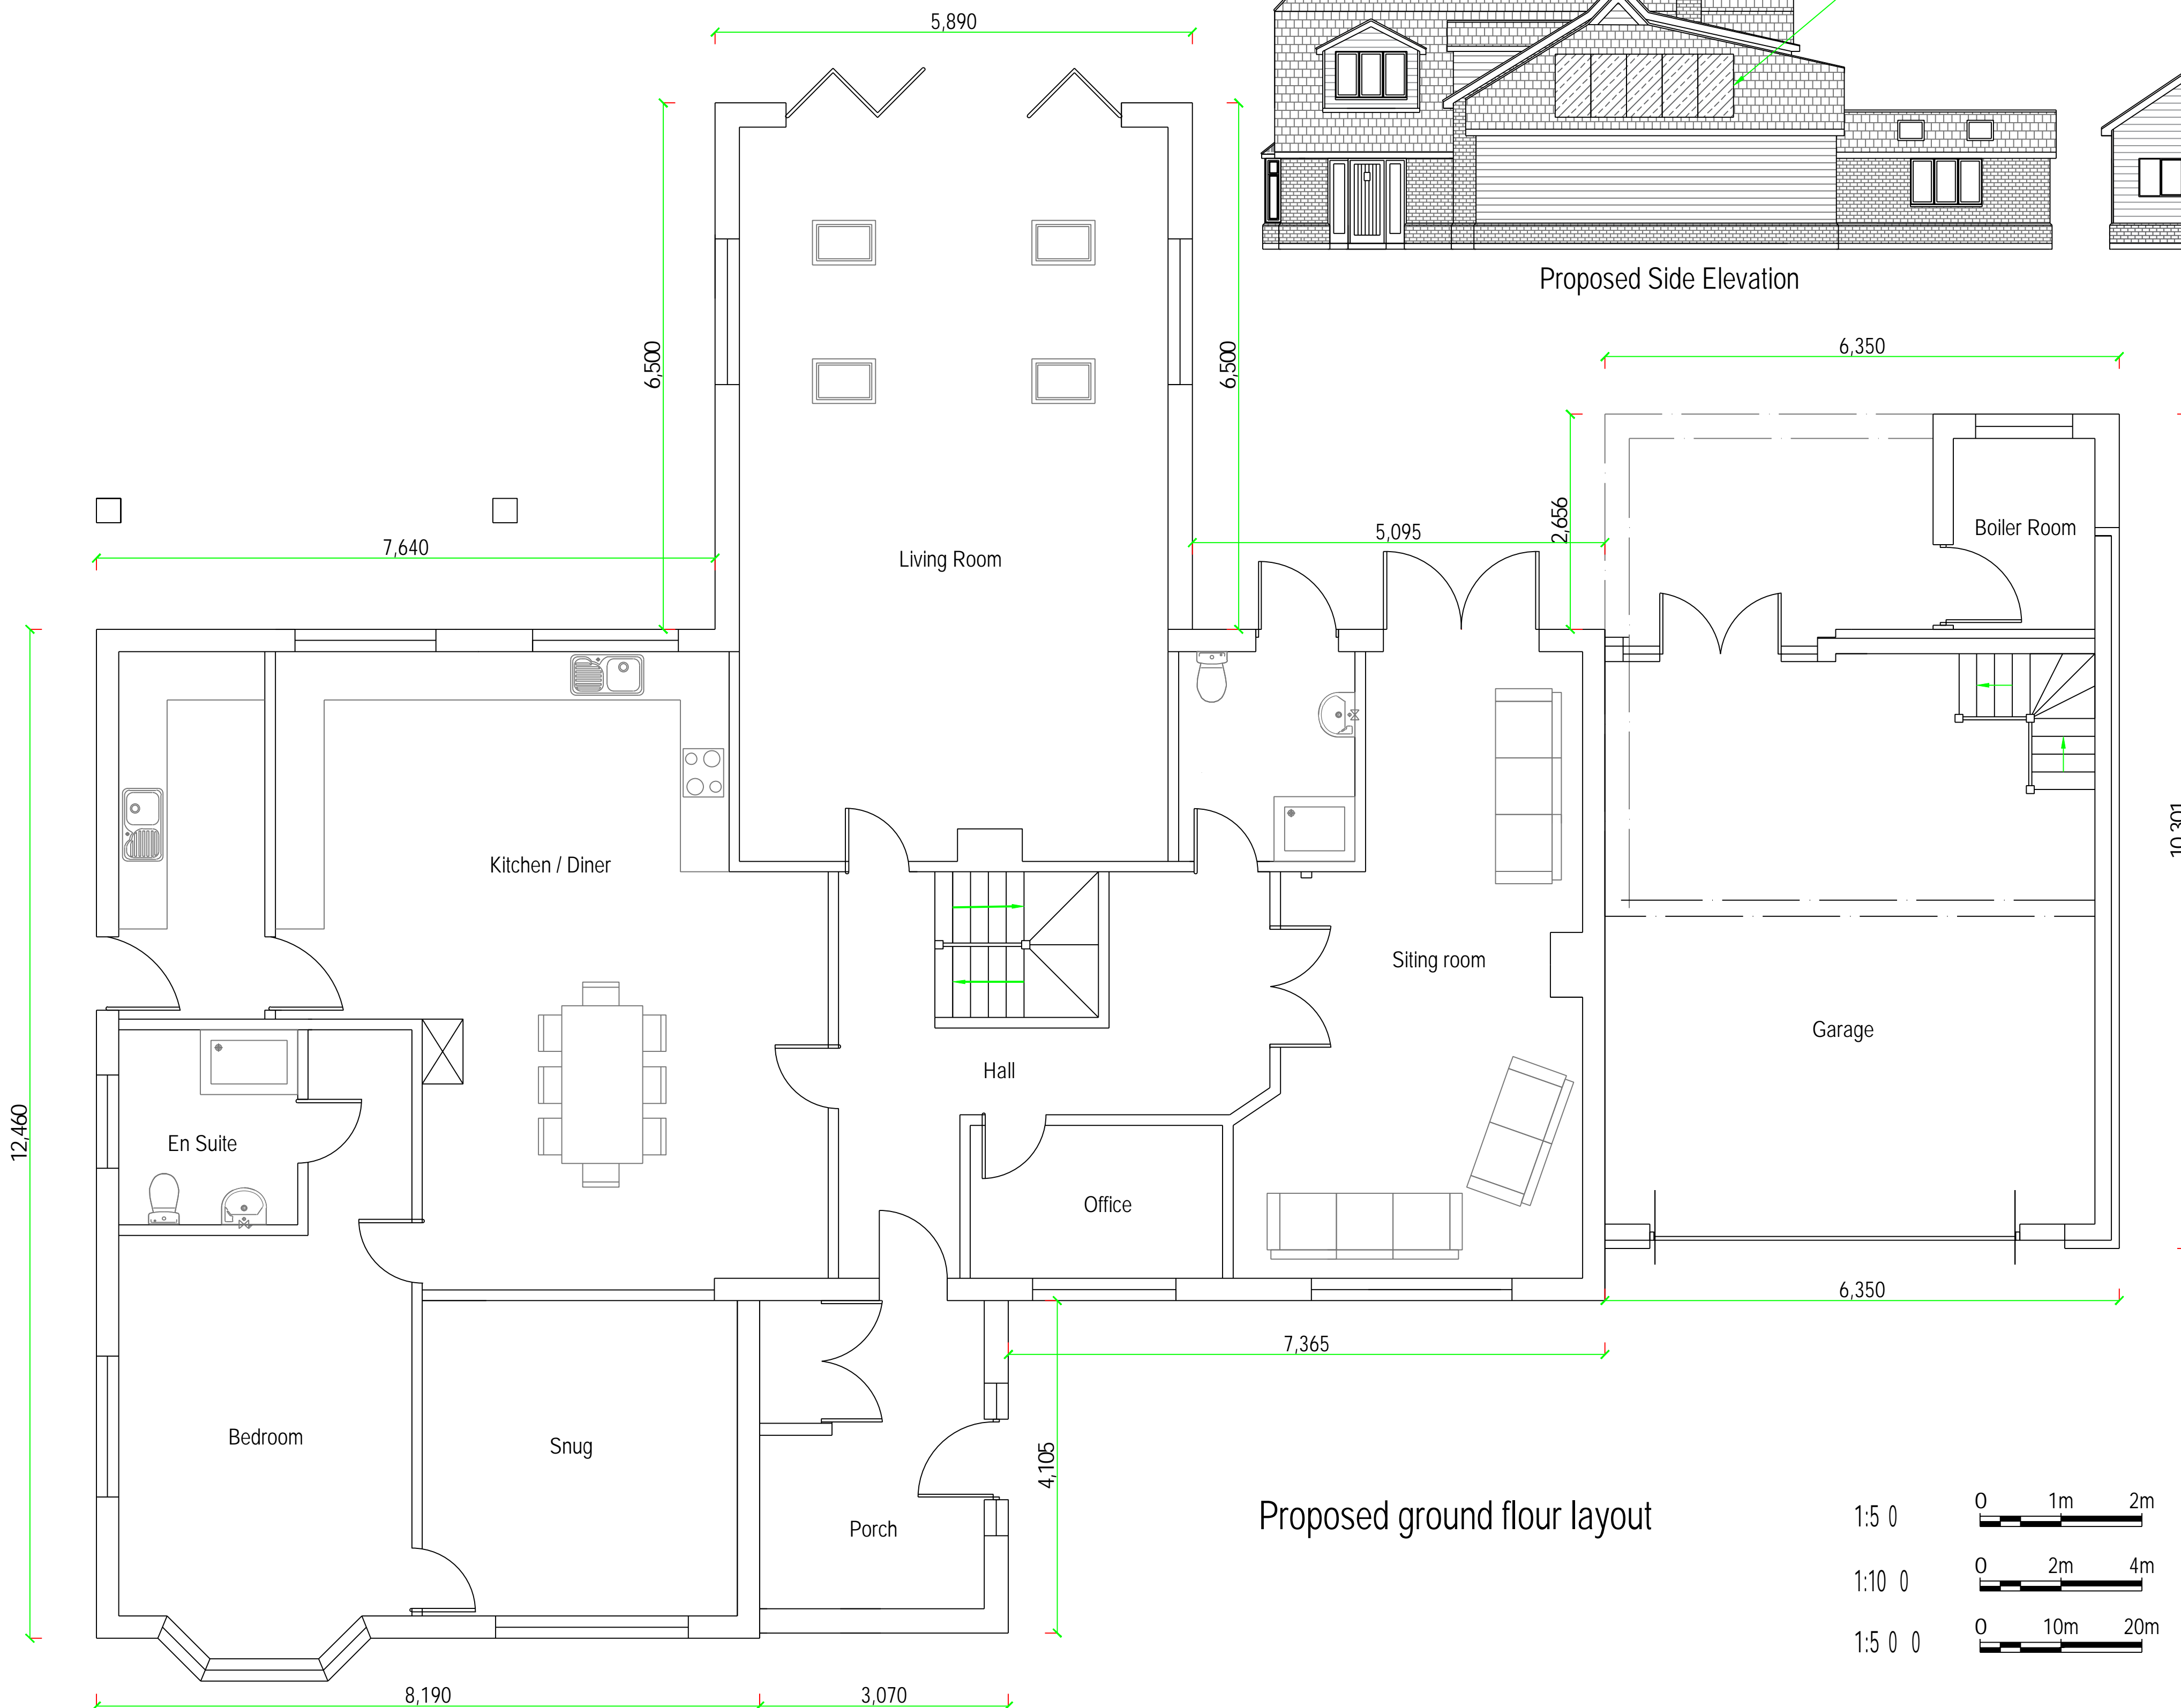

<small>Prop. All for TDC</small> <small>COPYRIGHT. This drawing is copyright and must not be reproduced without written consent. All Measurements to be checked on-site. Do not scale from this drawing.</small>	Little Oaks, Betts Green Road, Little Clacton CO16 9NH	Proposed Layout and elevations.
	Paper Size: A1 SCALE: 1:50, 1:100 DATE: 25/04/2022 PROJECT NO: 335 DWG NO: P02b	DRAWN BY: Tony Wright CHECKED BY: Roger Wright <small>BSc(hons)</small>
Wright Ruffell Cameron Architectural Design Service Beaver House Plough Road Centre Great Bentley Essex CO7 8LG Tel: 01206 250601 Fax: 01206 251443 Web Site: wrcads.co.uk		