



SITE LOCATION PLAN 1:1250

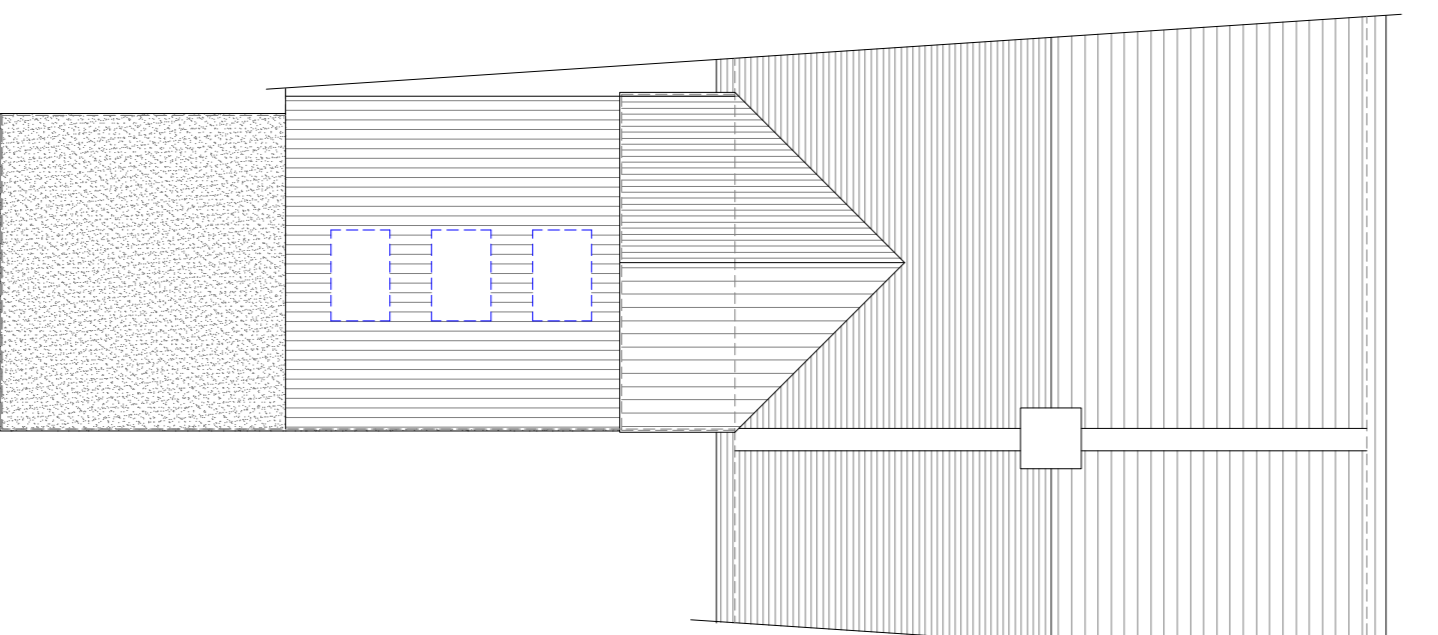

SITE PLAN 1:500

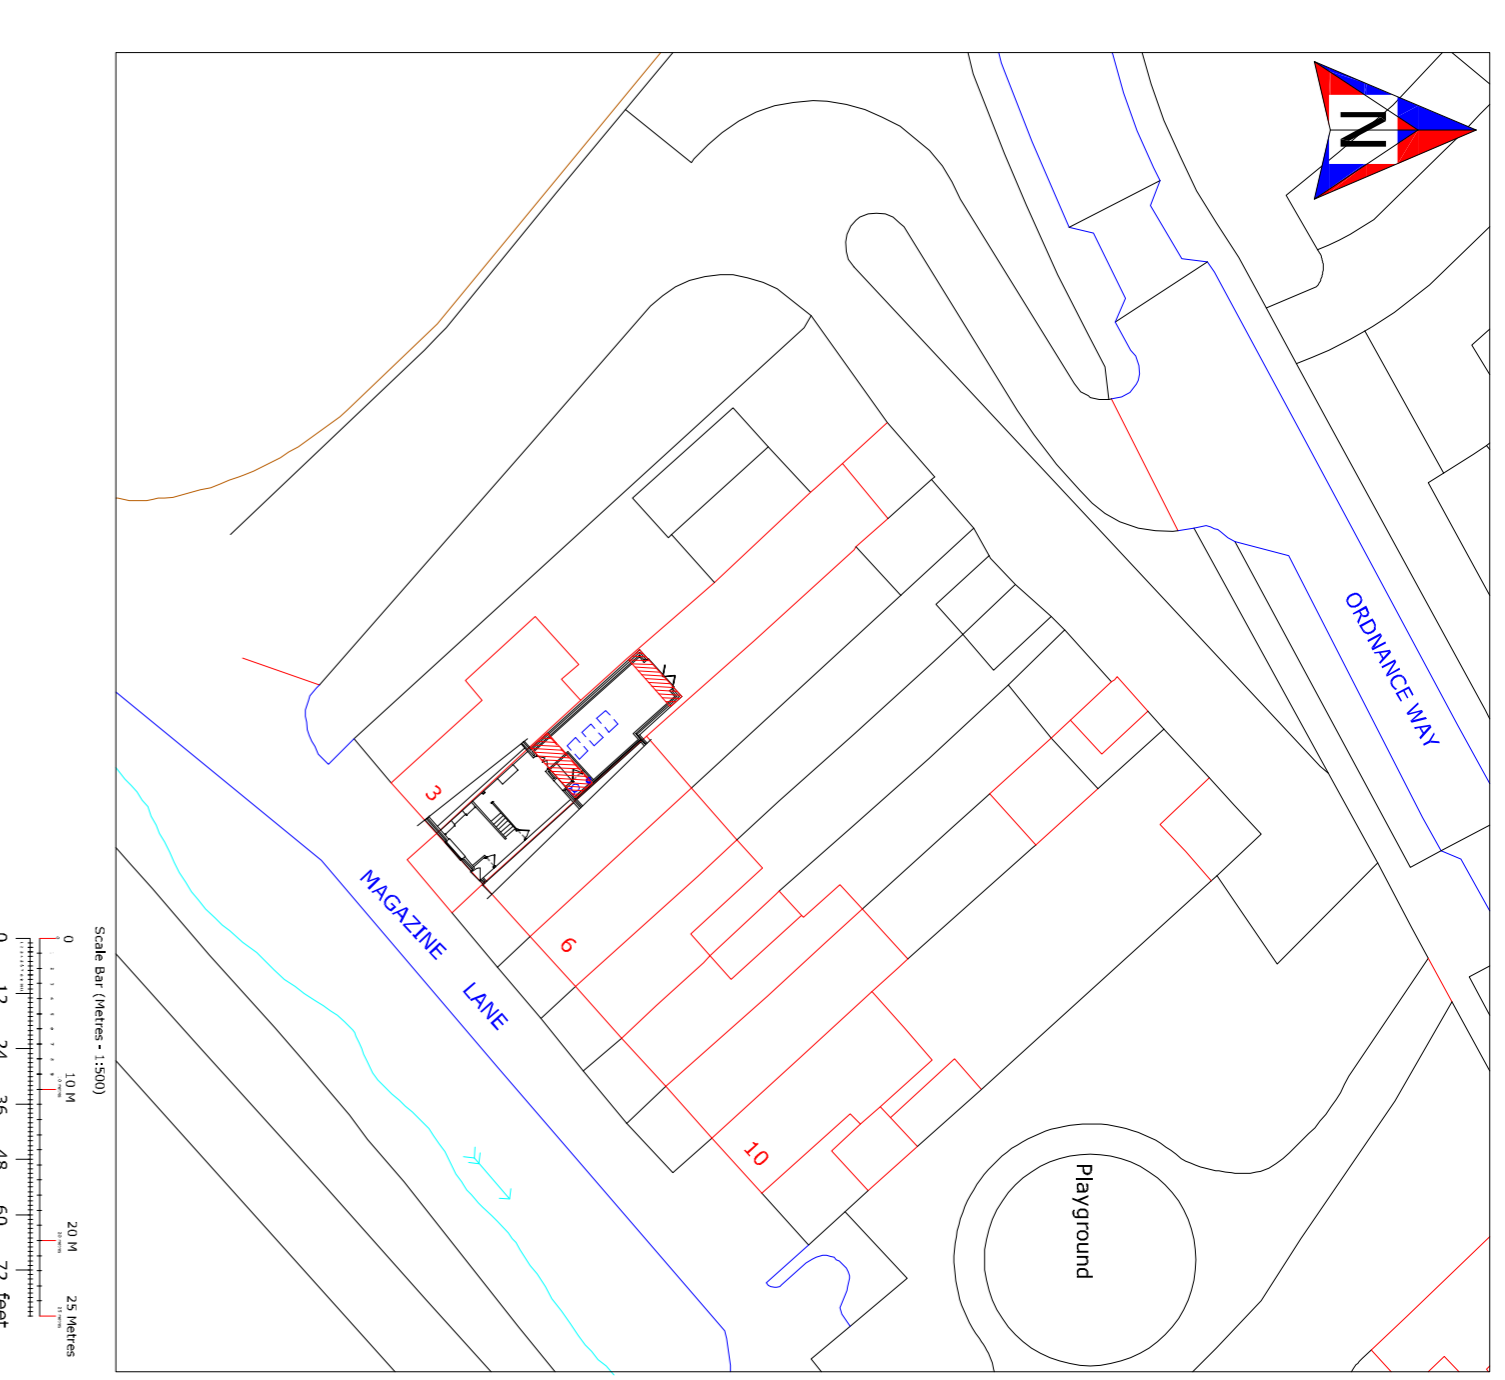

**PROPOSALS IN BRIEF**  
 FIRST FLOOR REAR EXTENSION  
 SINGLE STOREY REAR EXTENSION  
 GROUND FLOOR ROOF ALTERATIONS

**SITE LOCATION**  
 4, THE COTTAGES  
 MAGAZINE LANE  
 MARCHWOOD  
 SOUTHAMPTON SO40 4UX

**DRAWING NUMBER**  
 STON005

Richard Sumner  
 Designer  
 Southampton  
 01703 52328  
 01703 52329  
 Mobile 07747 811366  
 richard@extensiondesignplans.com  
 12th to 30th October 2024

**Extension Design Building Plans Ltd**  
 PAPER SIZE - A1

**General notes - please read**

- 1) Every aspect of these drawings are underlined, please ask. Additional measurements, detail etc can be added if needed. Don't quote - always ask.
- 2) Where a building permission is required, the conditions of approval must be obtained prior to the start of work.
- 3) The local authority building control for a private building control company should be contacted by the engineer. The engineer must also be contacted prior to the start of work.
- 4) The local authority building control for a private building control company should be contacted by the engineer. The engineer must also be contacted prior to the start of work.
- 5) Work started before these permissions are granted are done so entirely at the owner's own risk.

All measurements shown on these drawings need to be checked on the before start of work by the owner. If any aspect of these drawings are unclear, please ask. Additional measurements, detail etc can be added if needed. Don't quote - always ask.

These drawings are the property of Extension Design Building Plans Ltd. No further copies can be made without the written permission of Extension Design Building Plans Ltd. The drawings are the property of Extension Design Building Plans Ltd.