
 
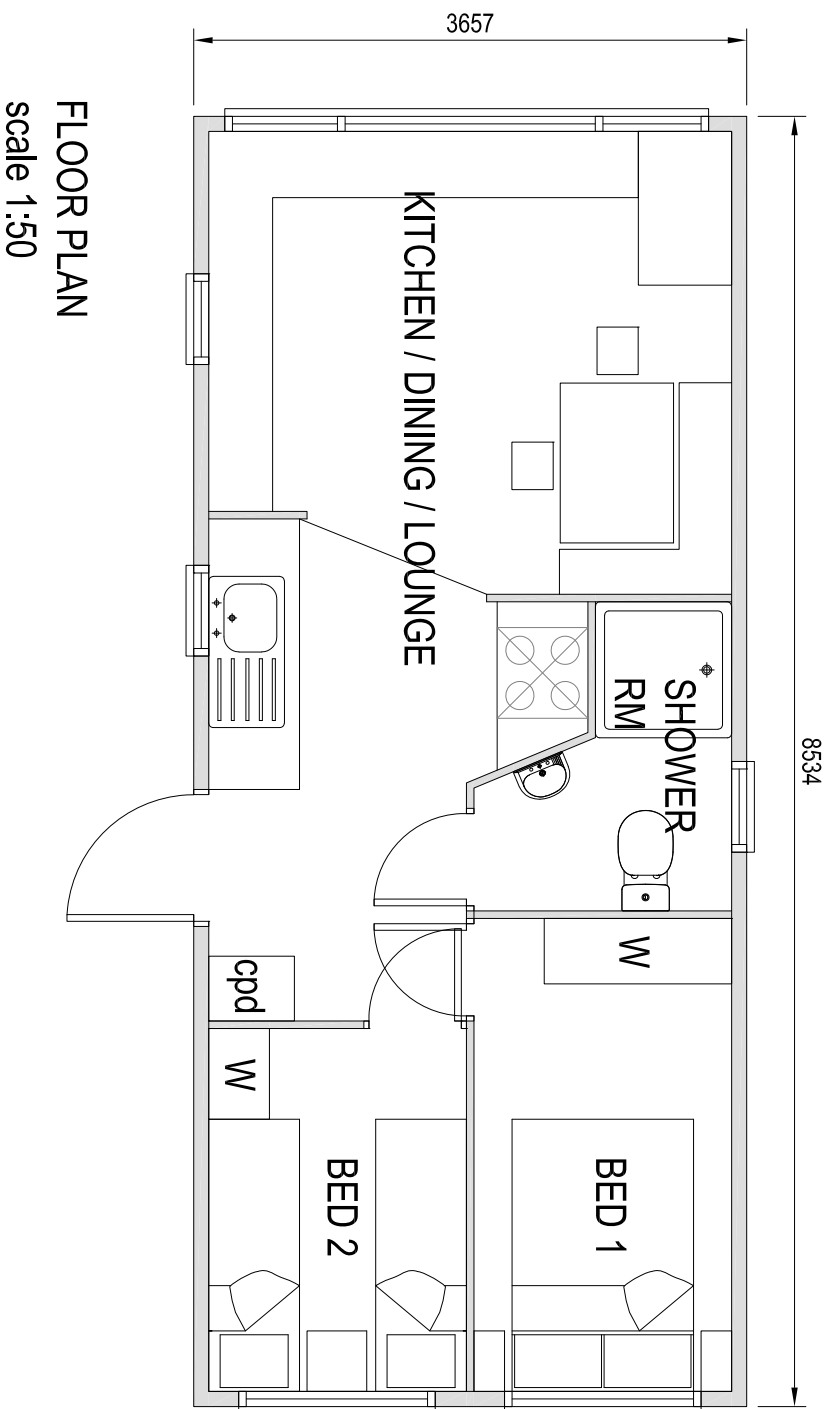
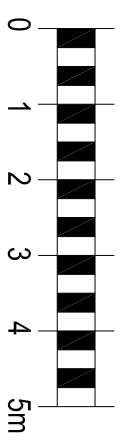
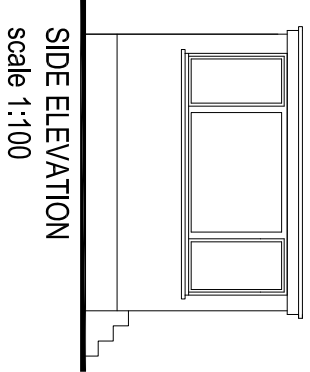
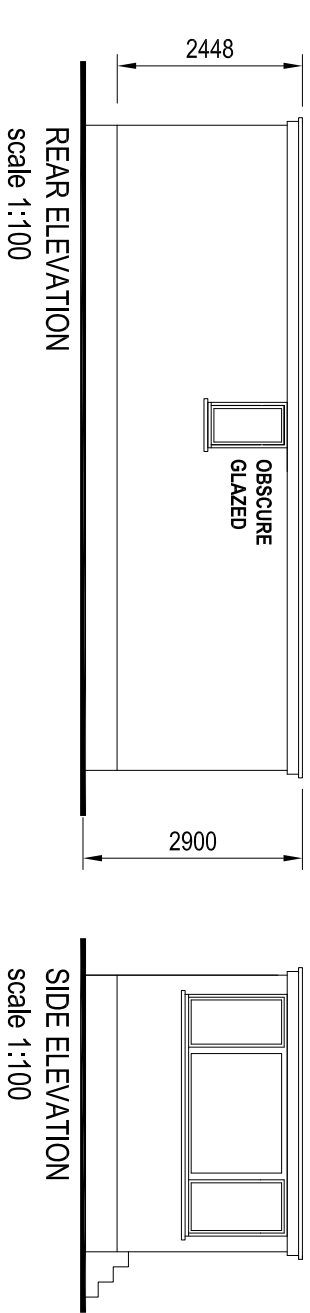
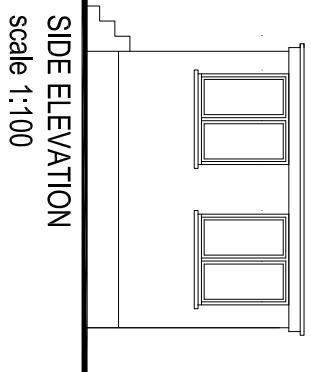


- NOTES**
1. This drawing is the copyright of **NA PALMER DESIGN LTD.** It may not be copied, altered or reproduced in any way whatsoever without the written authority of a third party without their written authority.
 2. Dimensions to be checked on site prior to commencing any work. Any discrepancies should be reported to the project architect immediately.
 3. Listed dimensions must be assumed approximate and checked on site.
 4. If in doubt ask.

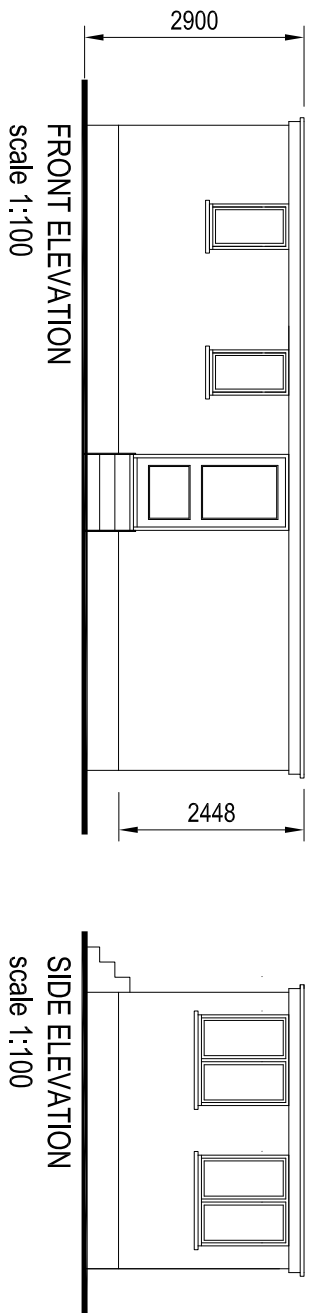

rev.	description	date	by	ch
	PLANNING			
	drawing status:			

NA PALMER DESIGN LTD
NA PALMER DESIGN LTD
Mk: 073601094 E: na@palmer.co.uk

client: **MIR C COOPER**

project: **PROPOSED DWELLING
FOUR OAKS
IBSLEY
RINGWOOD BH24 3NP**

drawing: **PROPOSED MOBILE HOME
FLOOR PLAN
AND
ELEVATIONS**

drawn	scale	checked	date
NAP	1:100 & 1:50@A3		MAY 23
drawing No.	revision		
10529-PL-04	A		