





SITE PLAN  
1:500

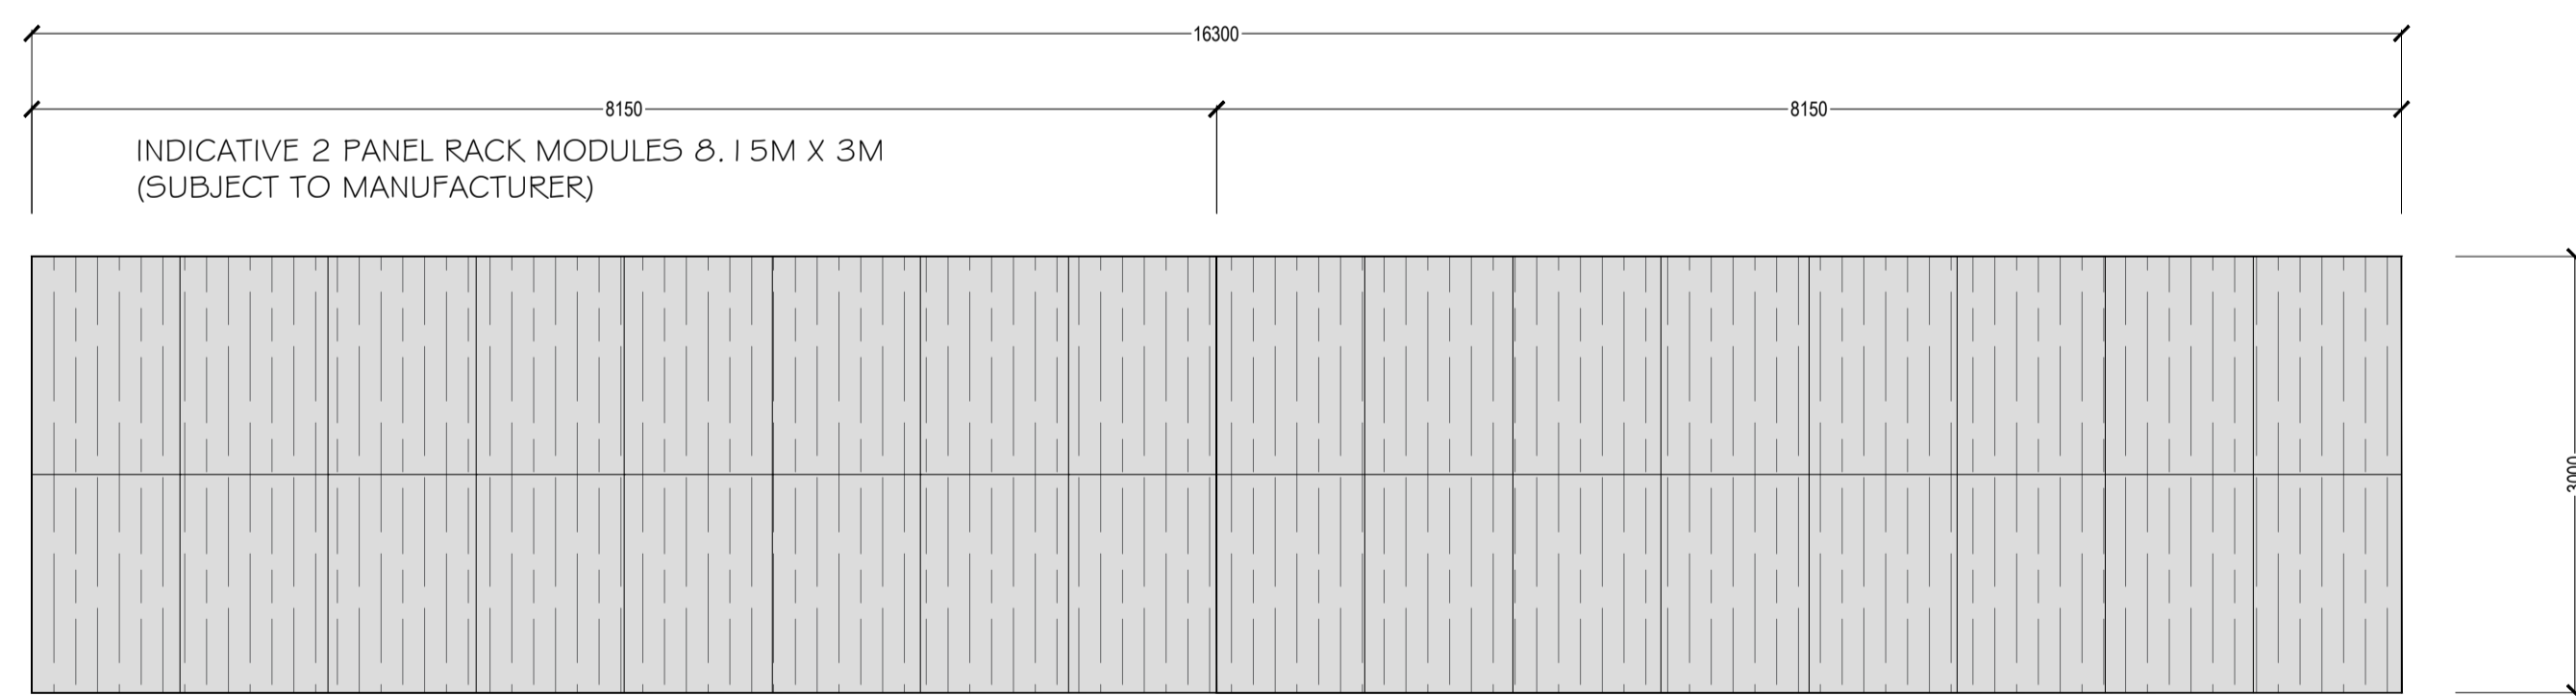


PLAN  
1:50

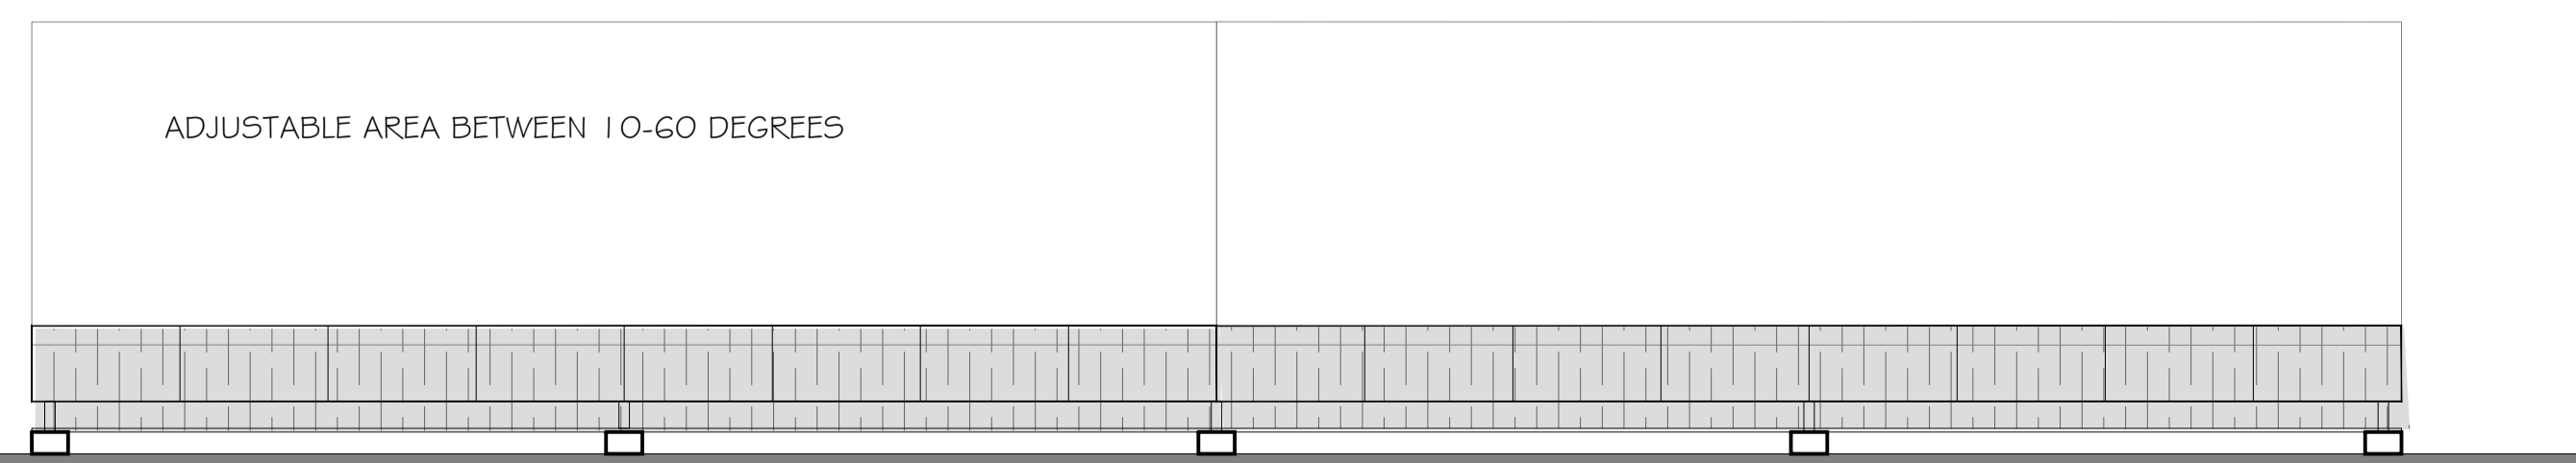

ELEVATION  
1:50

PHOTOVOLTAIC PANEL, SECTION  
AND ELEVATION DETAIL  
1:50

 

VIEW 01




VIEW 02



VIEW 03



VIEW 04

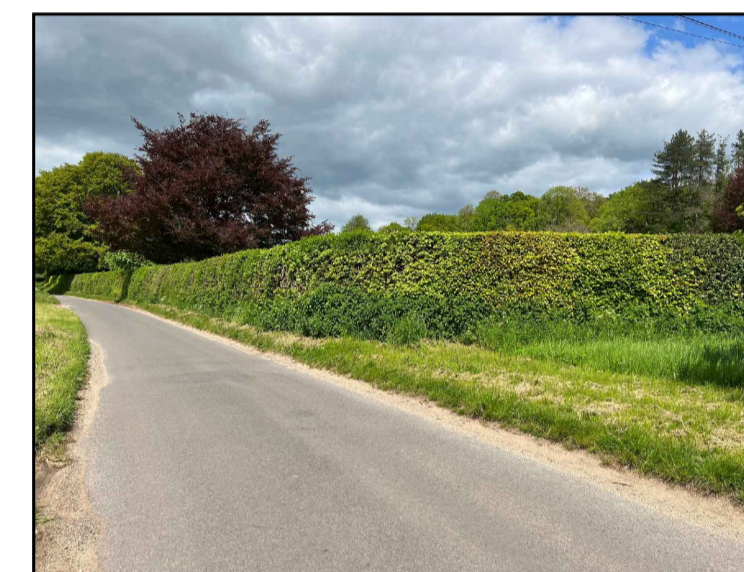

VIEW 05




VIEW 06



VIEW 07

NOTE  
As shown in the above images, the photovoltaic panels will not be visible from the surrounding streets, screened by existing greenery.

Notes:  
OTHER THAN FOR THE PURPOSES OF PLANNING, DO NOT SCALE THESE DRAWINGS. USE WRITTEN DIMENSIONS ONLY. ALL DIMENSIONS TO BE CHECKED ON SITE PRIOR TO COMMENCEMENT OF WORK.  
THIS DRAWING IS THE COPYRIGHT OF SIMPSON HILDER ASSOCIATES LIMITED AND MAY NOT BE REPRODUCED, COPIED OR ALTERED IN ANY WAY WITHOUT WRITTEN AUTHORITY.

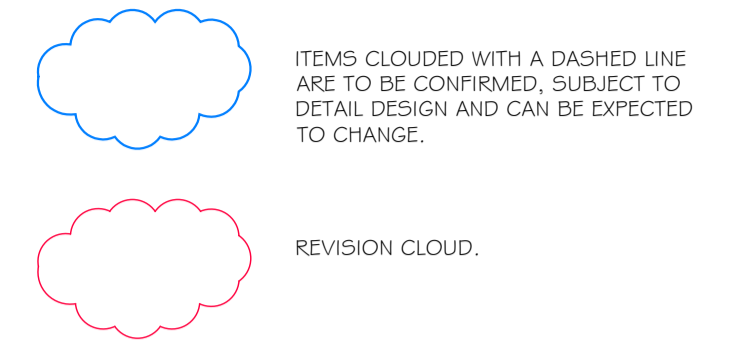

D	May 2023	ALTERATIONS TO PLANNING COMMENTS	CA	.
C	May 2023	ALTERATIONS TO PLANNING COMMENTS	CA	.
B	May 2023	MINOR ALTERATIONS	AL	CA
A	May 2023	PLANNING ISSUE	WS	.

REV:	DATE:	DESCRIPTION:	DR	CHK
------	-------	--------------	----	-----

OTHER THAN FOR THE PURPOSES OF PLANNING, DO NOT SCALE THESE DRAWINGS. USE WRITTEN DIMENSIONS ONLY. ALL DIMENSIONS TO BE CHECKED ON SITE PRIOR TO COMMENCEMENT OF WORK.

THIS DRAWING IS THE COPYRIGHT OF SIMPSON HILDER ASSOCIATES AND MAY NOT BE REPRODUCED, COPIED OR ALTERED IN ANY WAY WITHOUT WRITTEN AUTHORITY.



**SIMPSON HILDER ASSOCIATES LIMITED**

67a High Street Lyndhurst Hampshire SO43 7BE

T: 023 80 283798  
F: 023 80 283688  
E: sha@simpsonhilder.co.uk

www.simpsonhilder.co.uk

PROPOSED SOLAR PANEL INSTALLATION

DRAWING STATUS: PRELIMINARY

WHITSBURY CROSS  
WHITSBURY  
HAMPSHIRE  
SP6 3PW

DATE:	NOV 2022	DRAWN BY:	CA	DATE CHECKED:
SCALE @ A1:	1:1250 / 1:500	CHECKED:	DS	REVISION:
JOB NO:	9203	DRAWING NO:	PV-102	REVISION:
				D