





\*NOTE:  
ALL DIMENSIONS TO BE VERIFIED ON  
SITE BY MC.  
ANY DISCREPANCIES TO BE REPORTED  
TO DESIGNER.

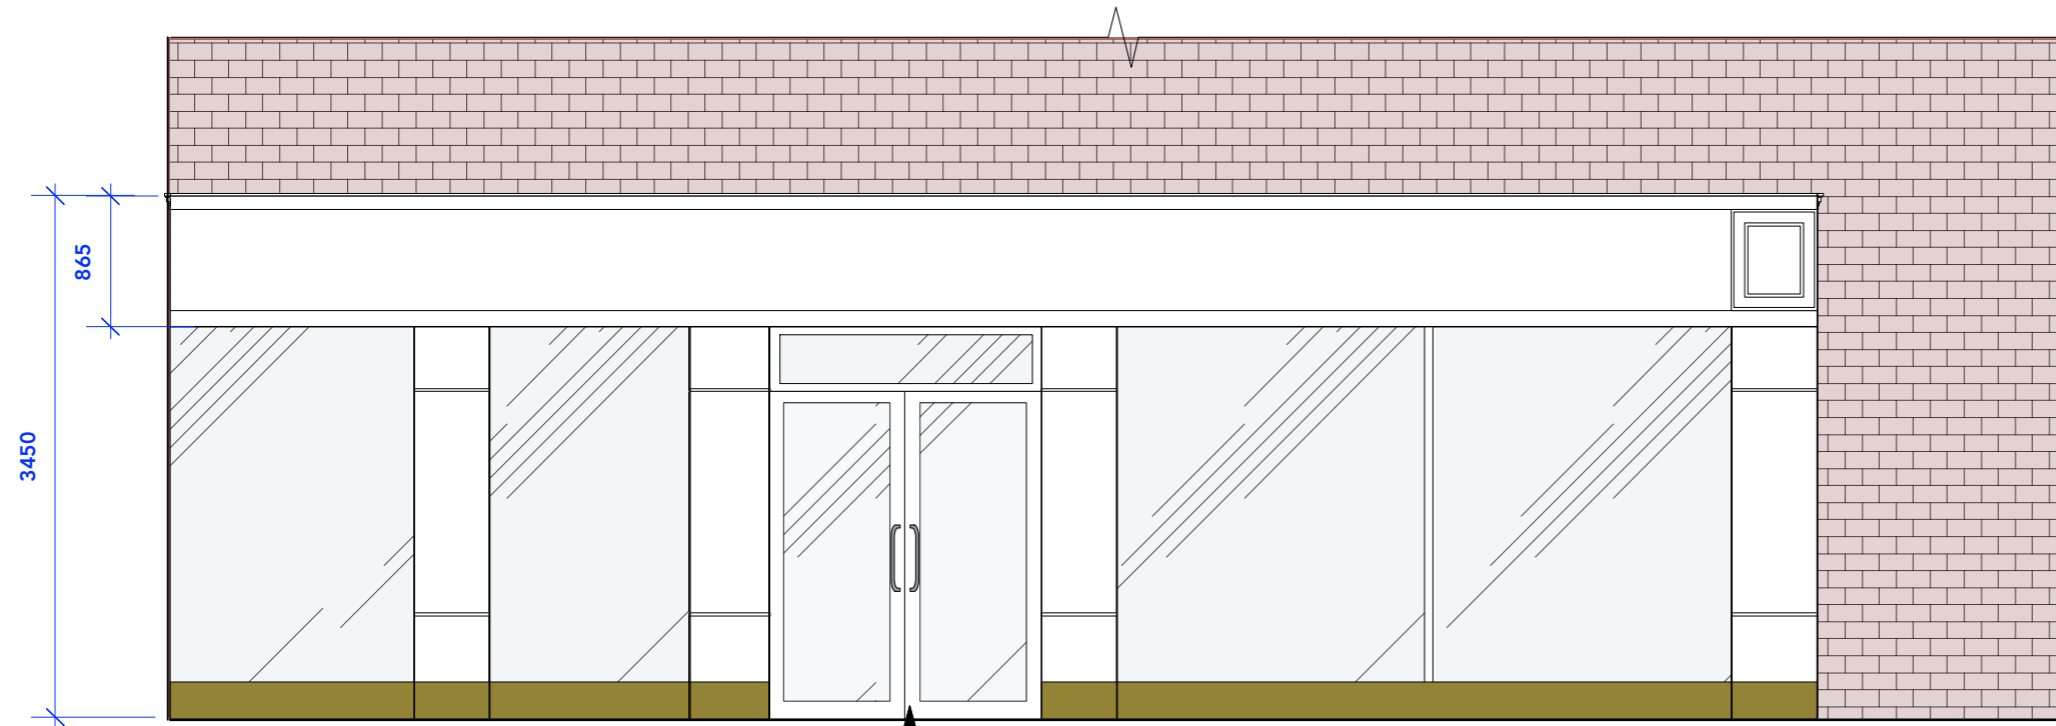


**FRONT ELEVATION A-A**

Existing entrance and  
shopfront

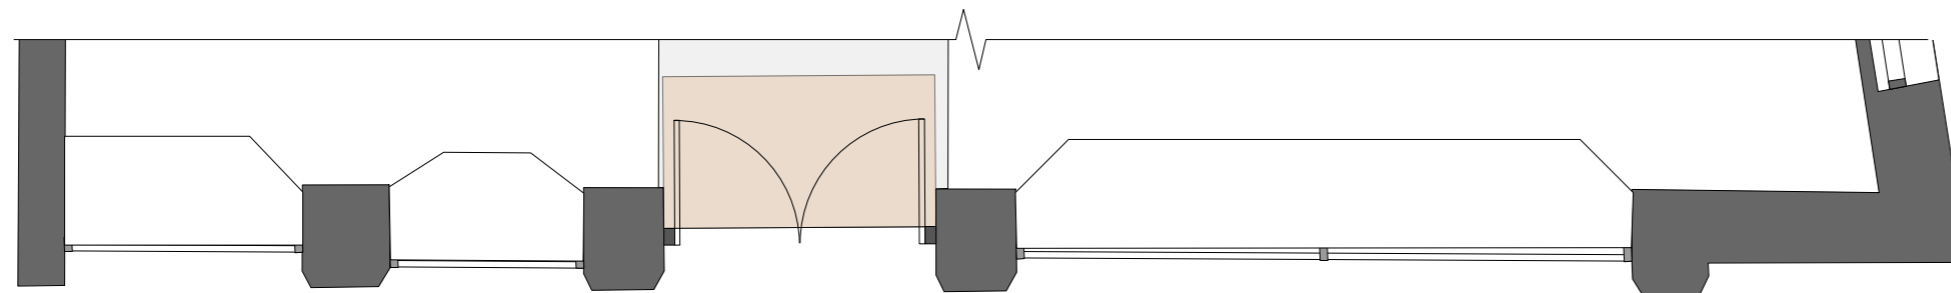


**PLAN**

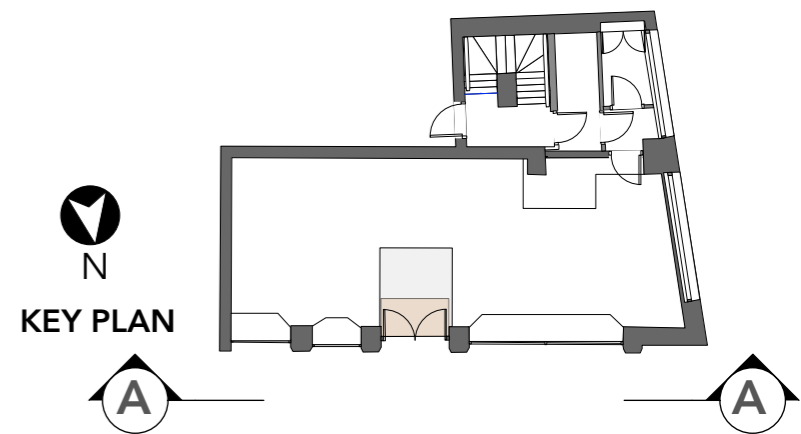

**KEY PLAN**

\*NOTE:  
ALL DIMENSIONS TO BE VERIFIED ON  
SITE BY MC.  
ANY DISCREPANCIES TO BE REPORTED  
TO DESIGNER.

 

SCALE:   
1:25@A1 / 1:50@A3

DRAWN BY:	CHECKED BY:	DRAWN DATE:	REVISION DATE:	DRAWING TITLE:	DRAWING NO:
LMH	LA	05.04.2023	..	EXISTING EXTERNAL FRONT ELEVATION	23.0157.E1-1

STORE ADDRESS: **72 Bondgate Within  
Alnwick  
NE66 1HZ**