




EXISTING FRONT ELEVATION

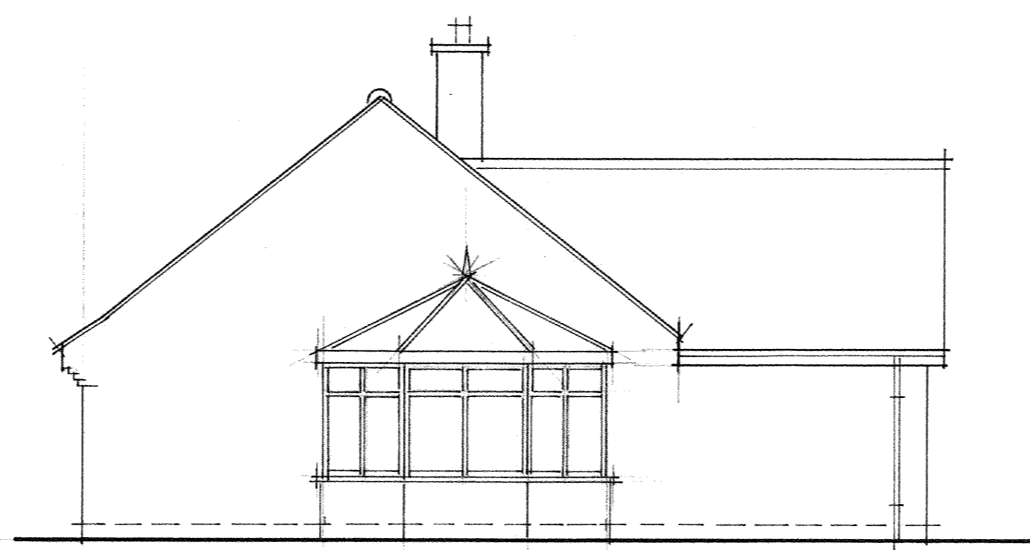

EXISTING SIDE ELEVATION

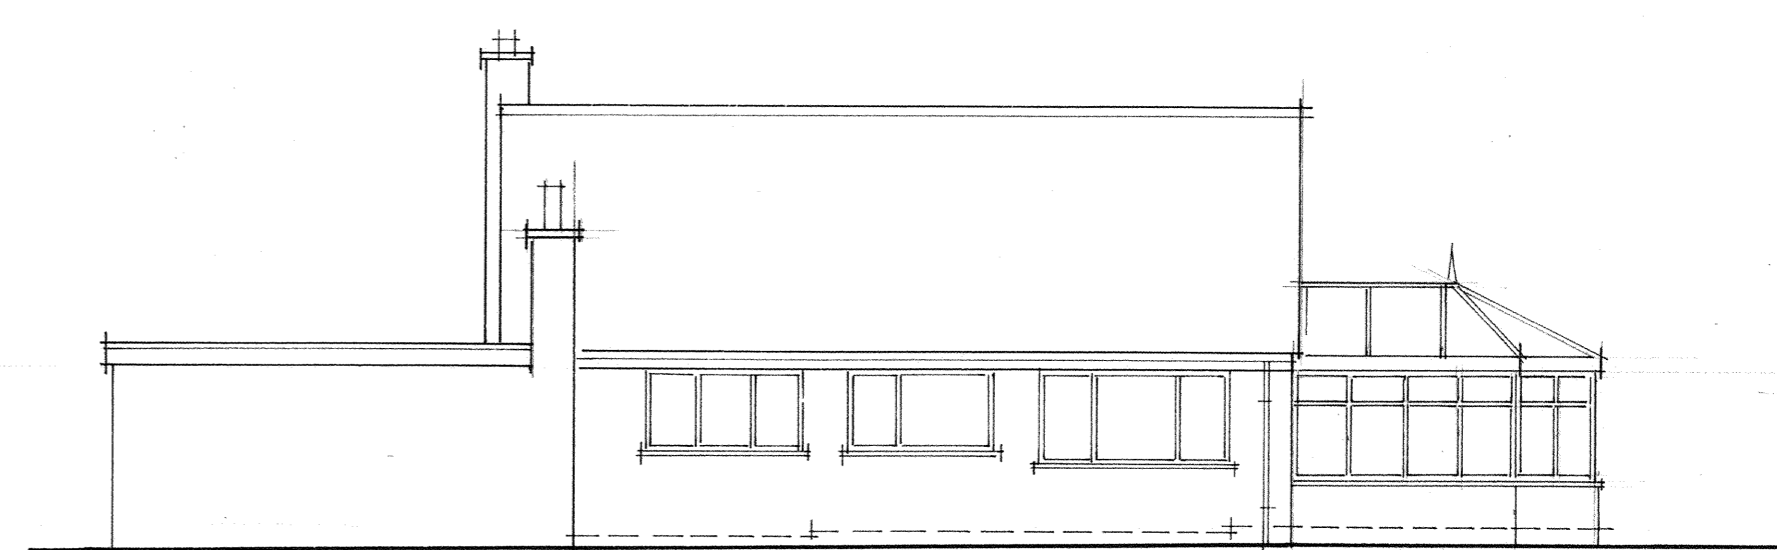

EXISTING REAR ELEVATION

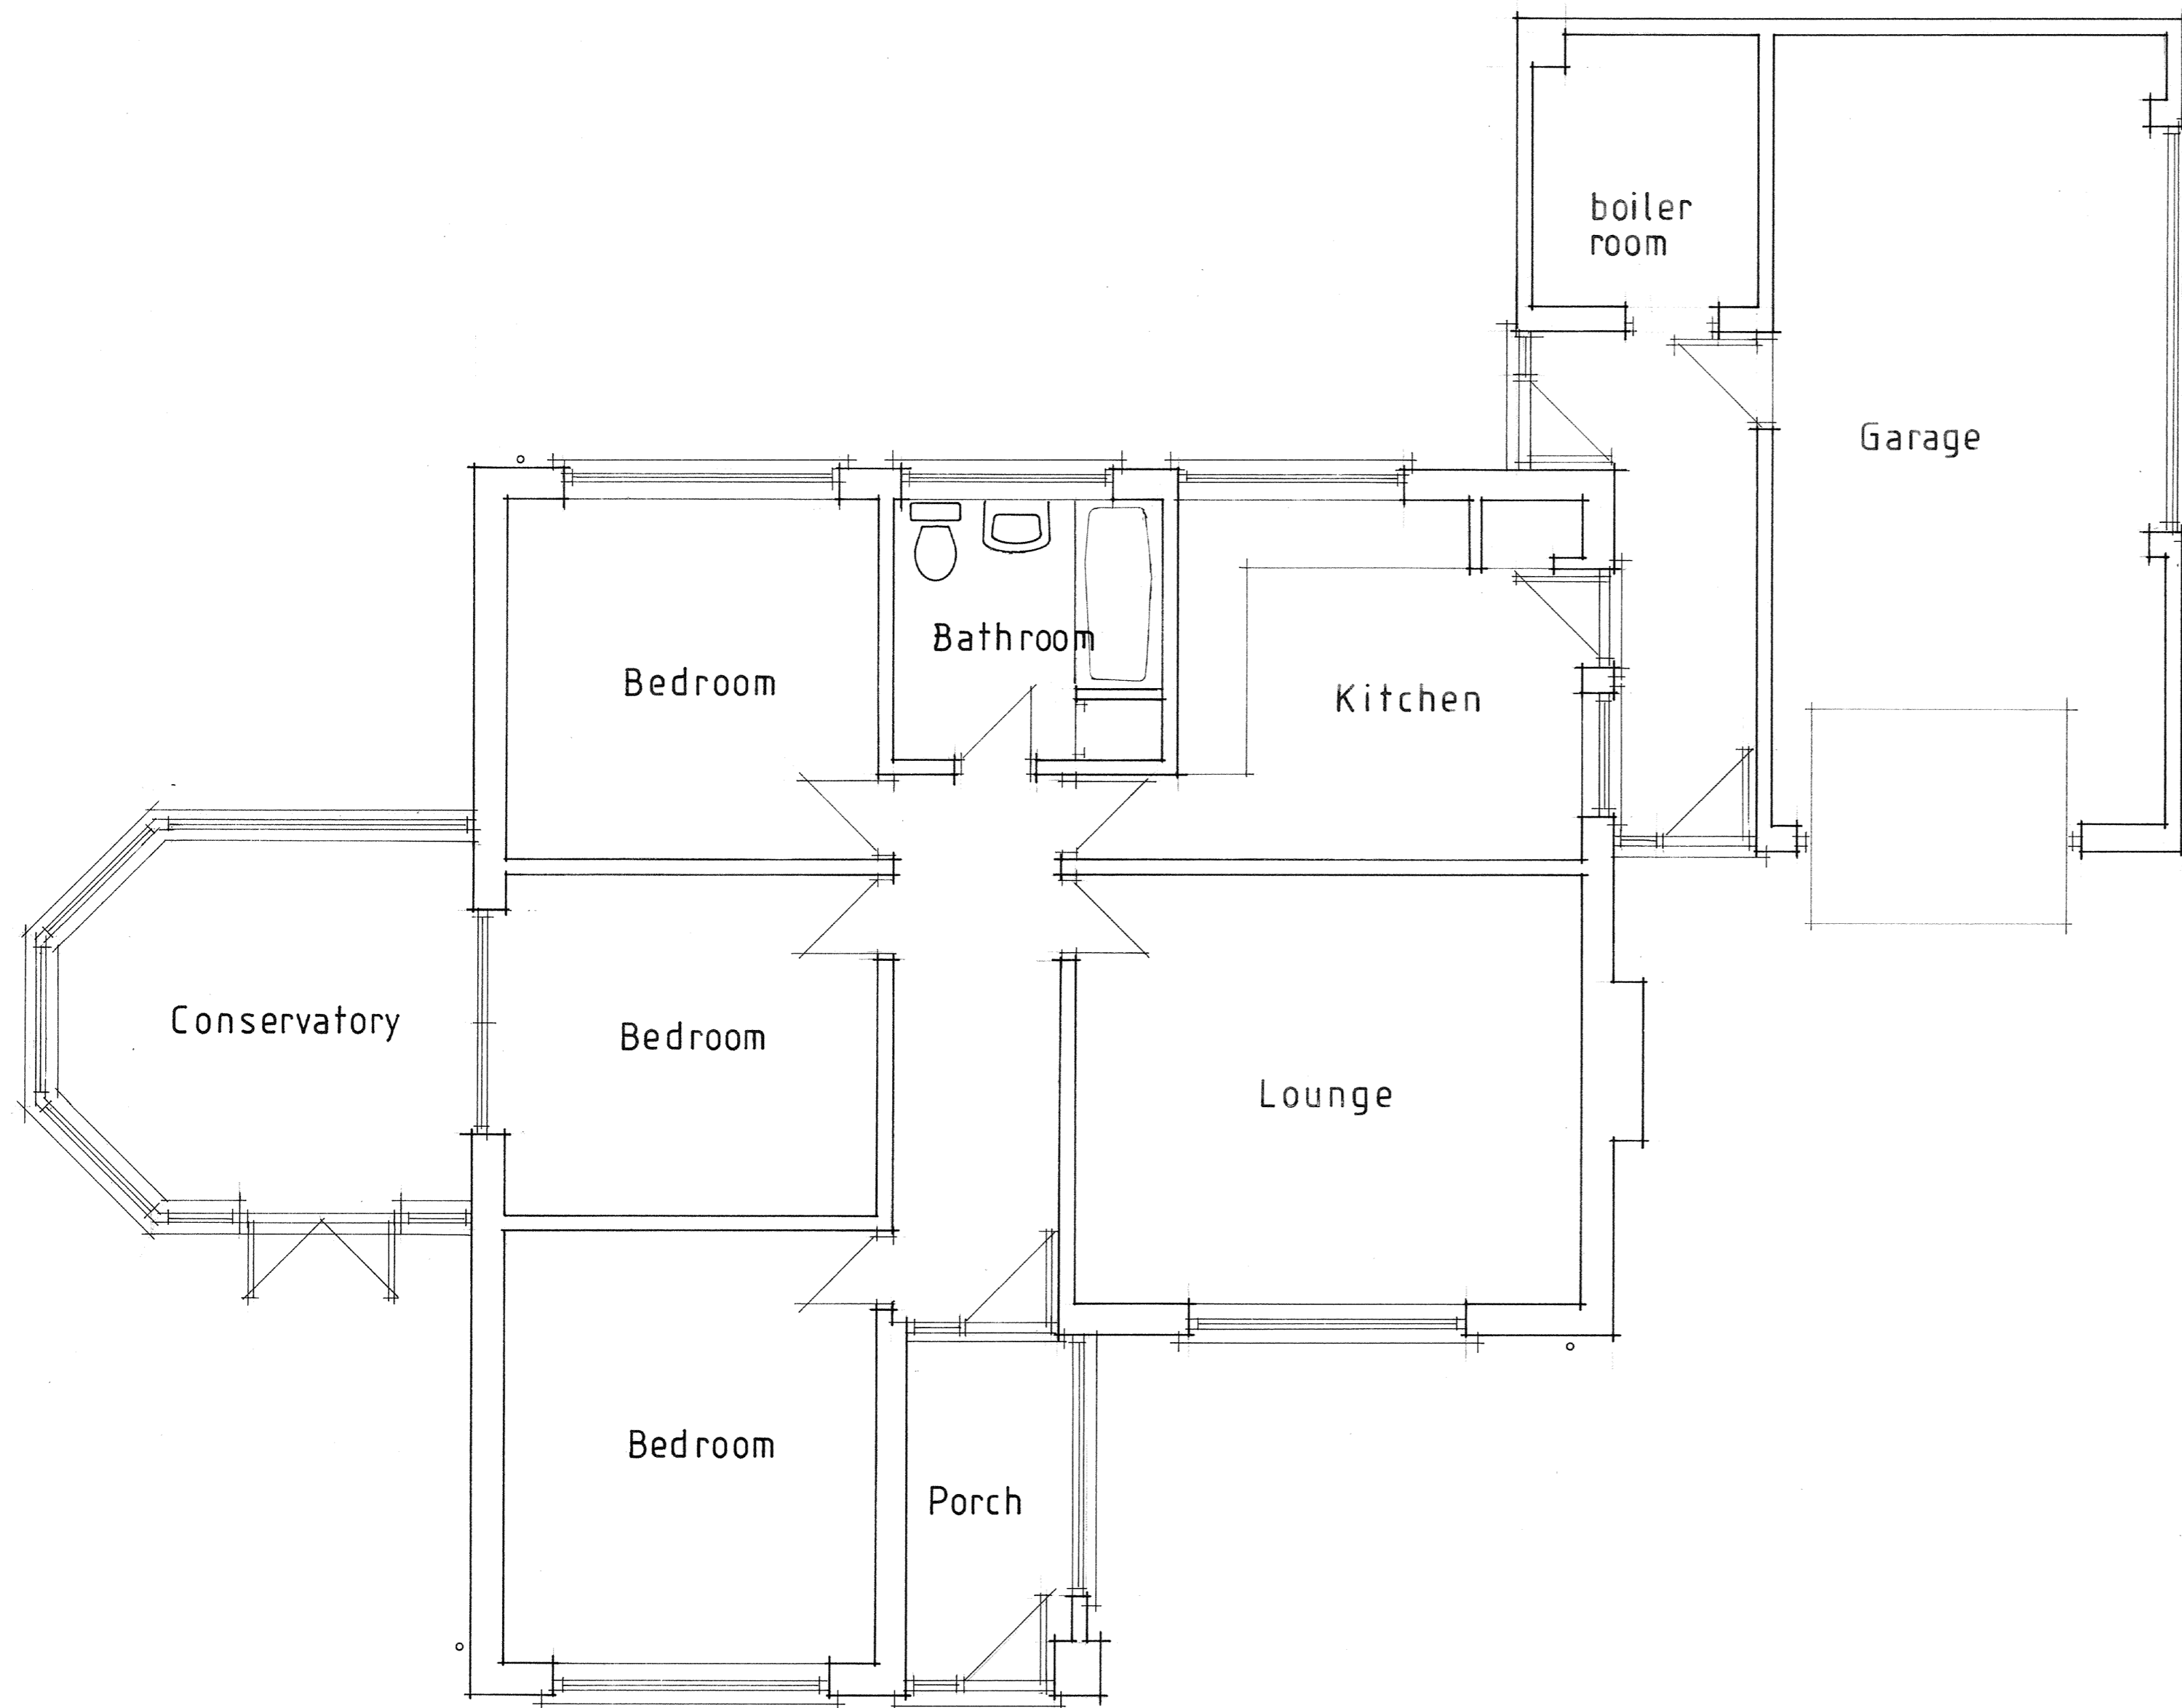

EXISTING FLOOR LAYOUT

**Smalley**  
Design and Build

Smalley Cottage, Main Street  
Wysall, Nottingham  
NG12 5QS

Email [nick@smalleybuild.co.uk](mailto:nick@smalleybuild.co.uk)

Tel 07973 506128

Client  
*Mr S Macer*

Project Title  
*Oak Tree Farm Thorpe in the Glebe  
Wysall Nottingham NG12 5QX*

Drawing Title  
*Existing Plan & Elevations*

Scale 1:50 / 100 Date Feb 2023

Drg No. SM/1 Rev.