


**LOCATION PLAN
1:1250**

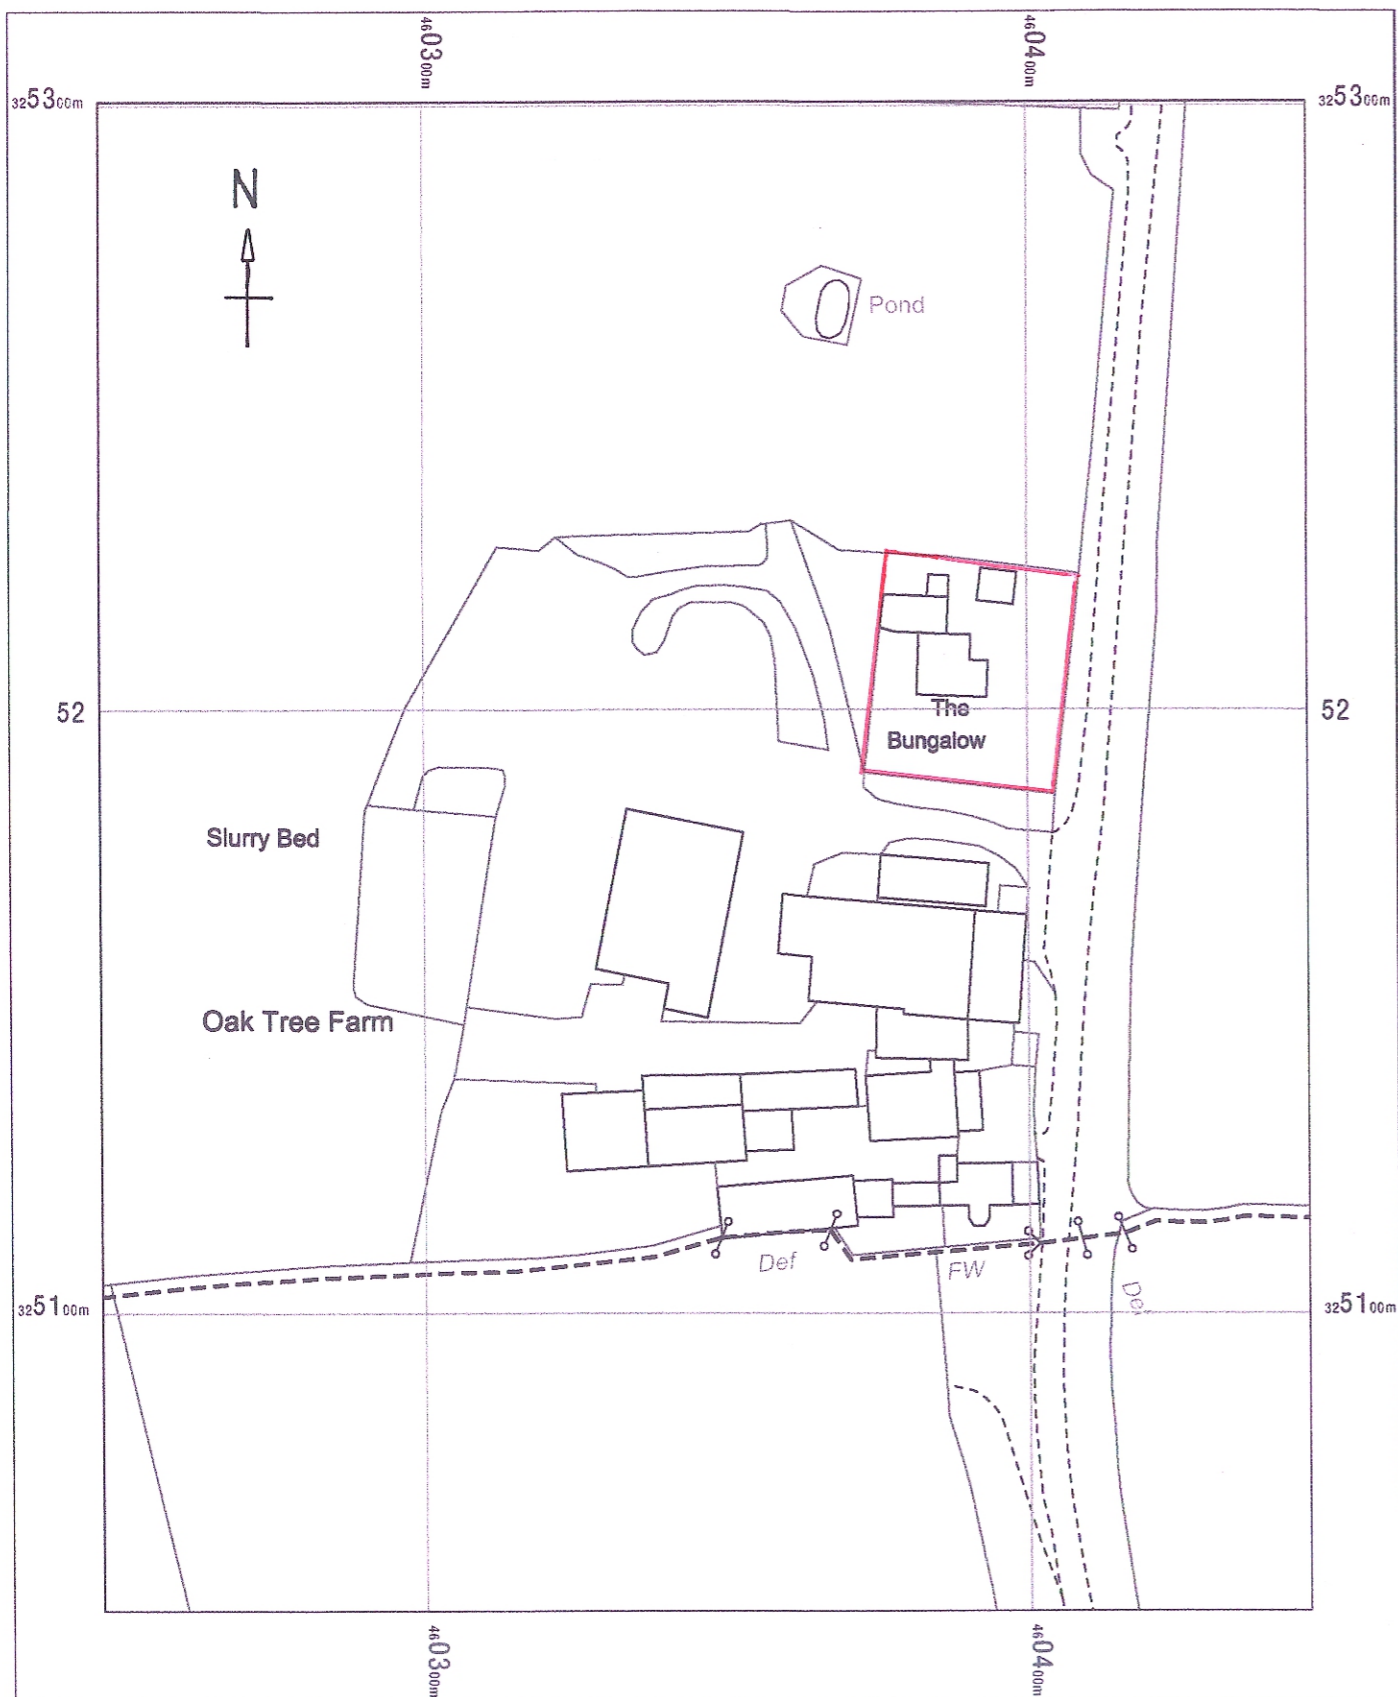

SITE PLAN 1:200

Smalley Design and Build

Smalley Cottage, Main Street
Wysall, Nottingham
NG12 5QS

Email nick@smalleybuild.co.uk
Tel 07973 506128

Client
Mr S Macer

Project Title
Oak Tree Farm Thorpe in the Glebe
Wysall Nottingham NG12 5QX

Drawing Title
Proposed Single Storey Extension,
Pitched Roof above Garage

Scale 1:200 1:1250	Date Feb 2023
--------------------	---------------

Drg No. SM/3	Rev.
--------------	------