






**PROPOSED FRONT ELEVATION**

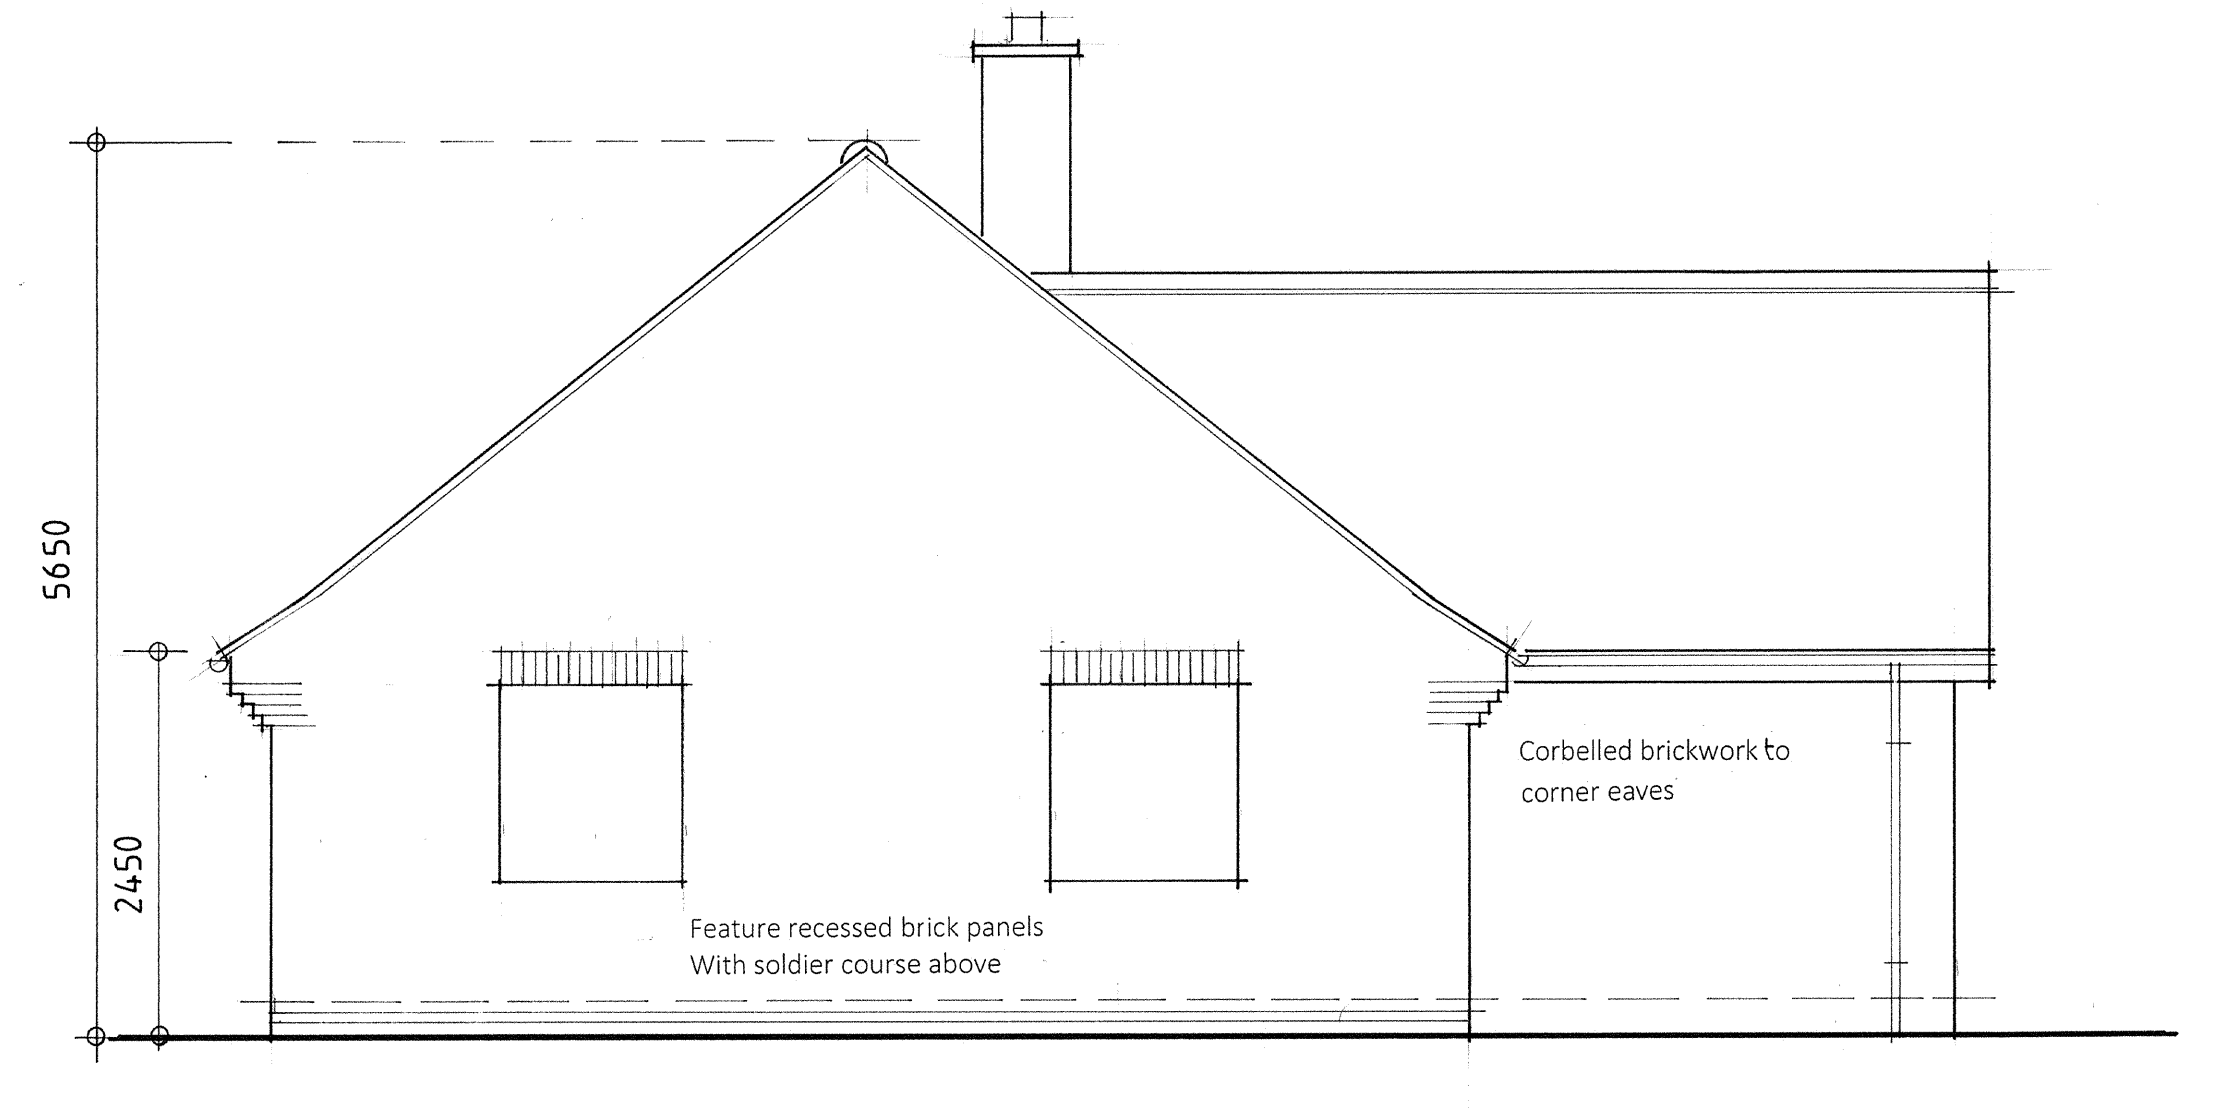


**PROPOSED SIDE ELEVATION**

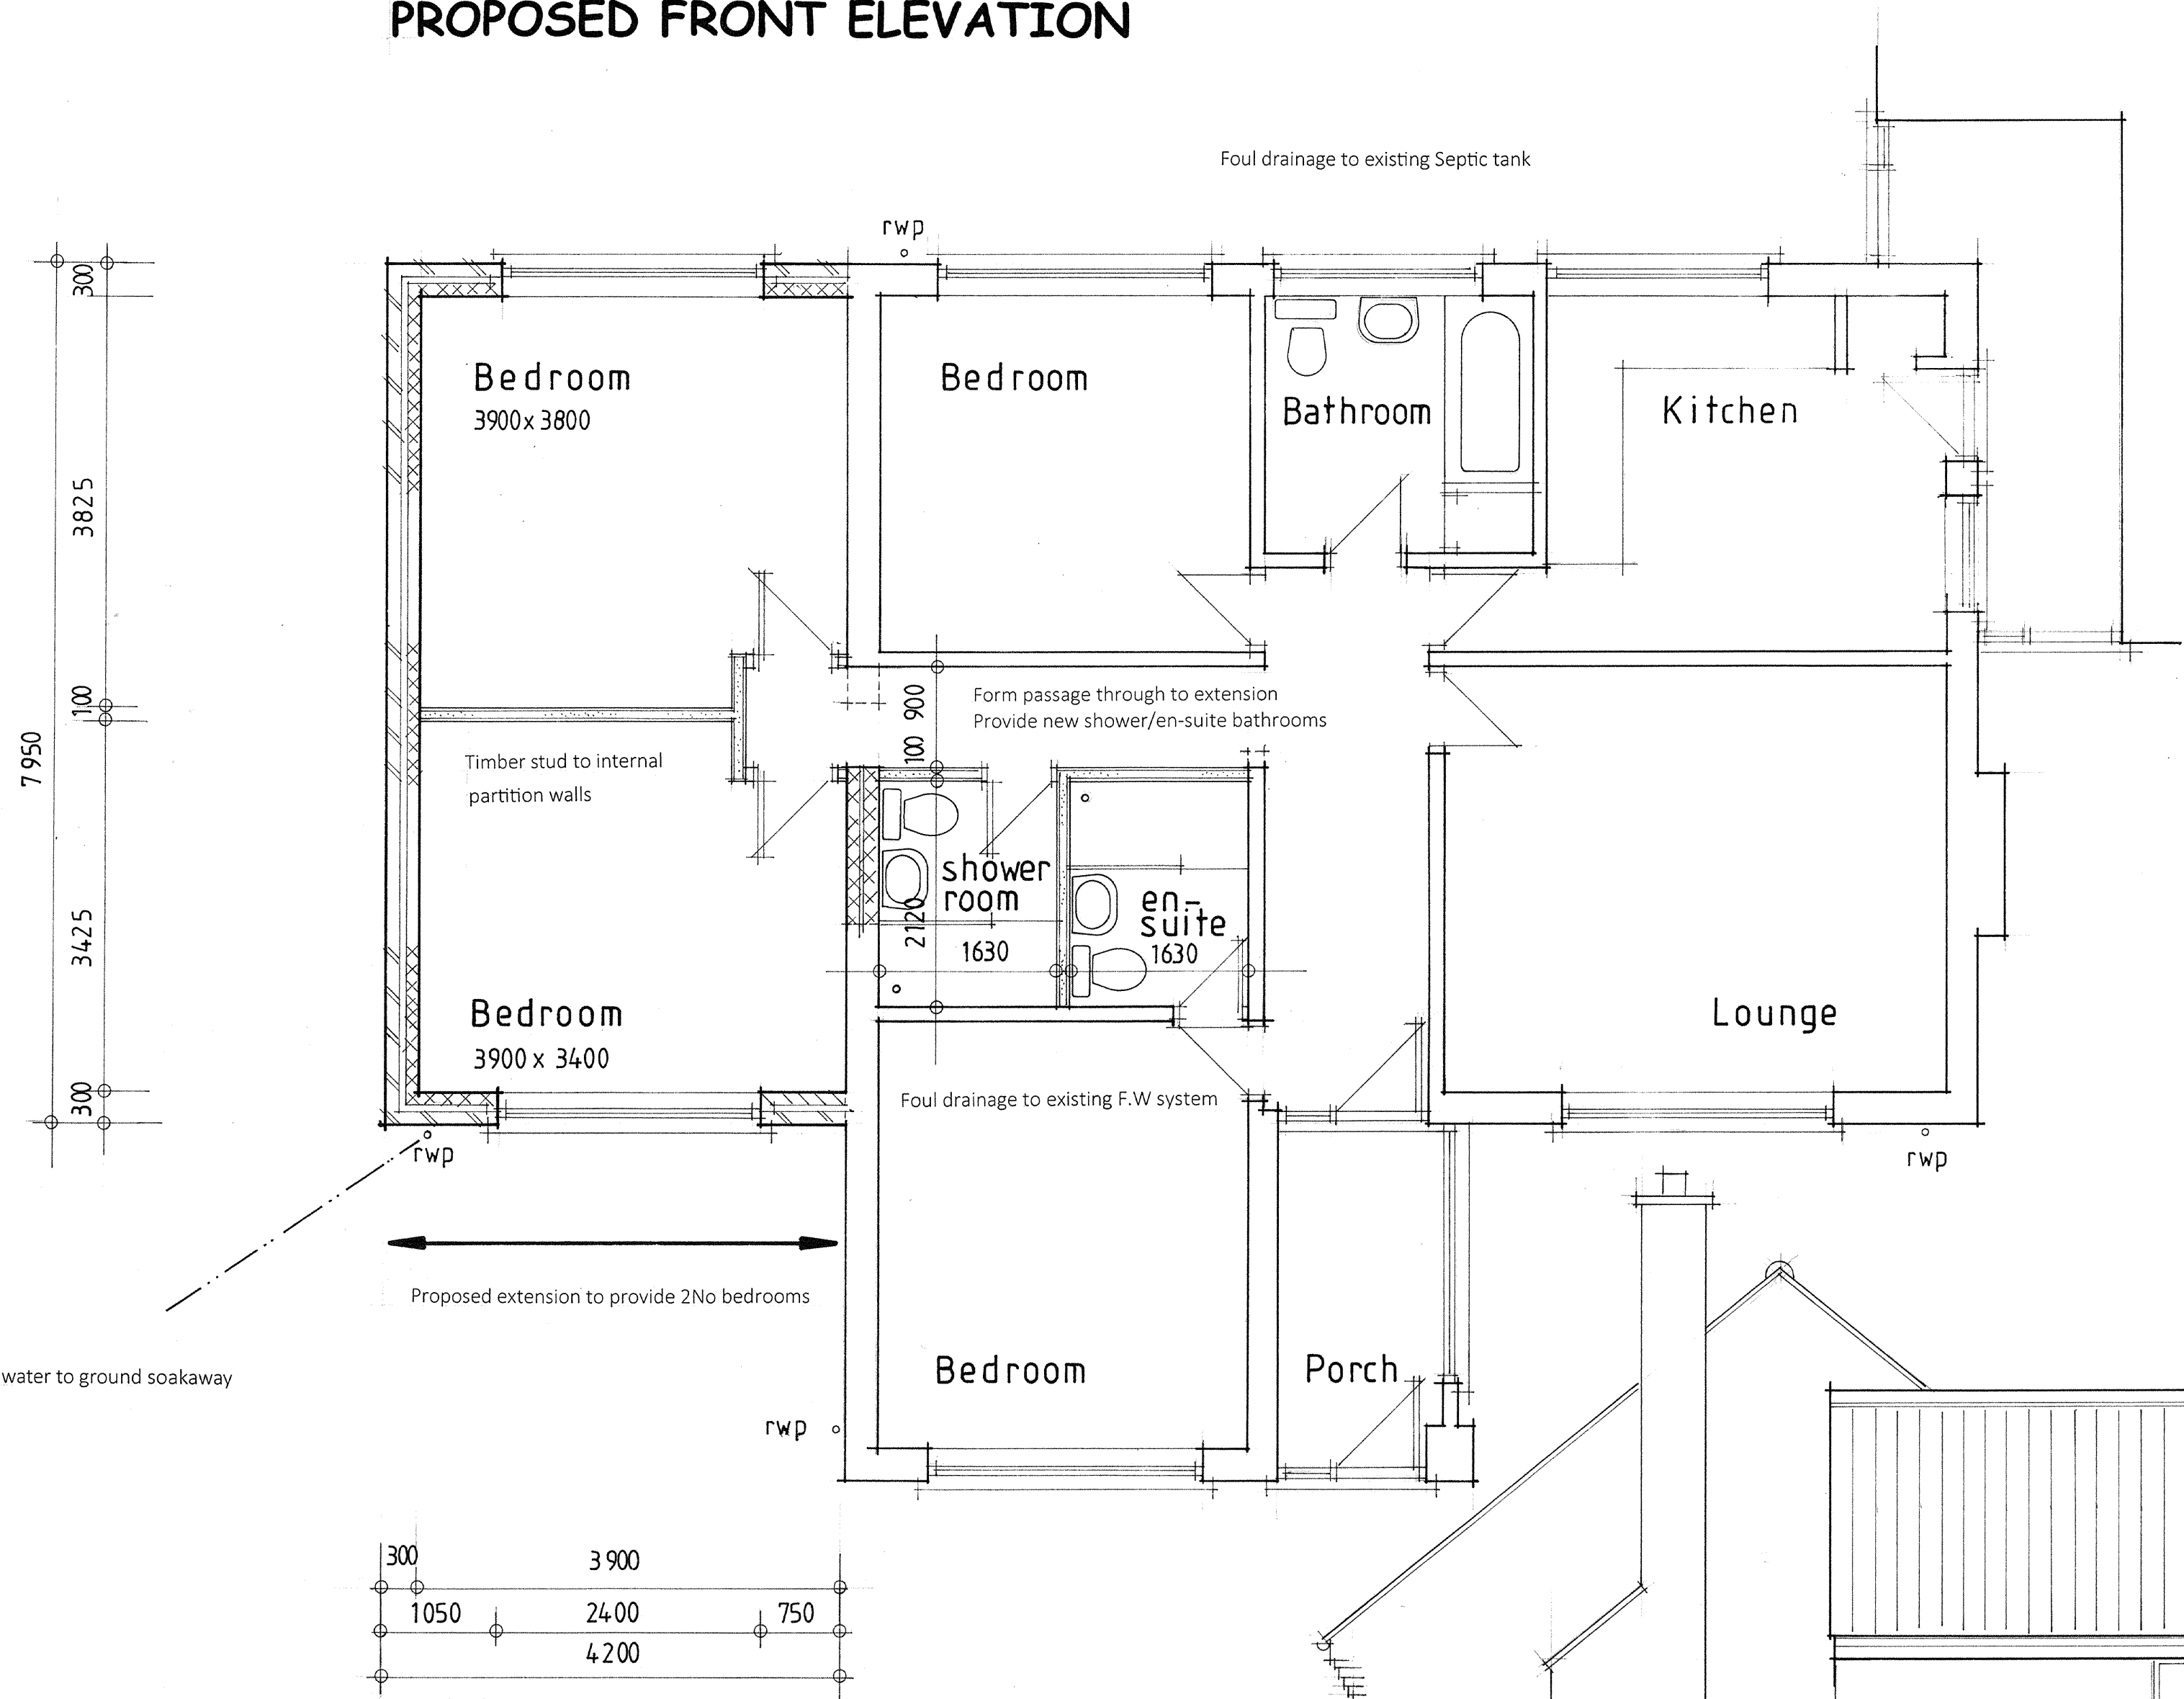


**PROPOSED FLOOR LAYOUT**

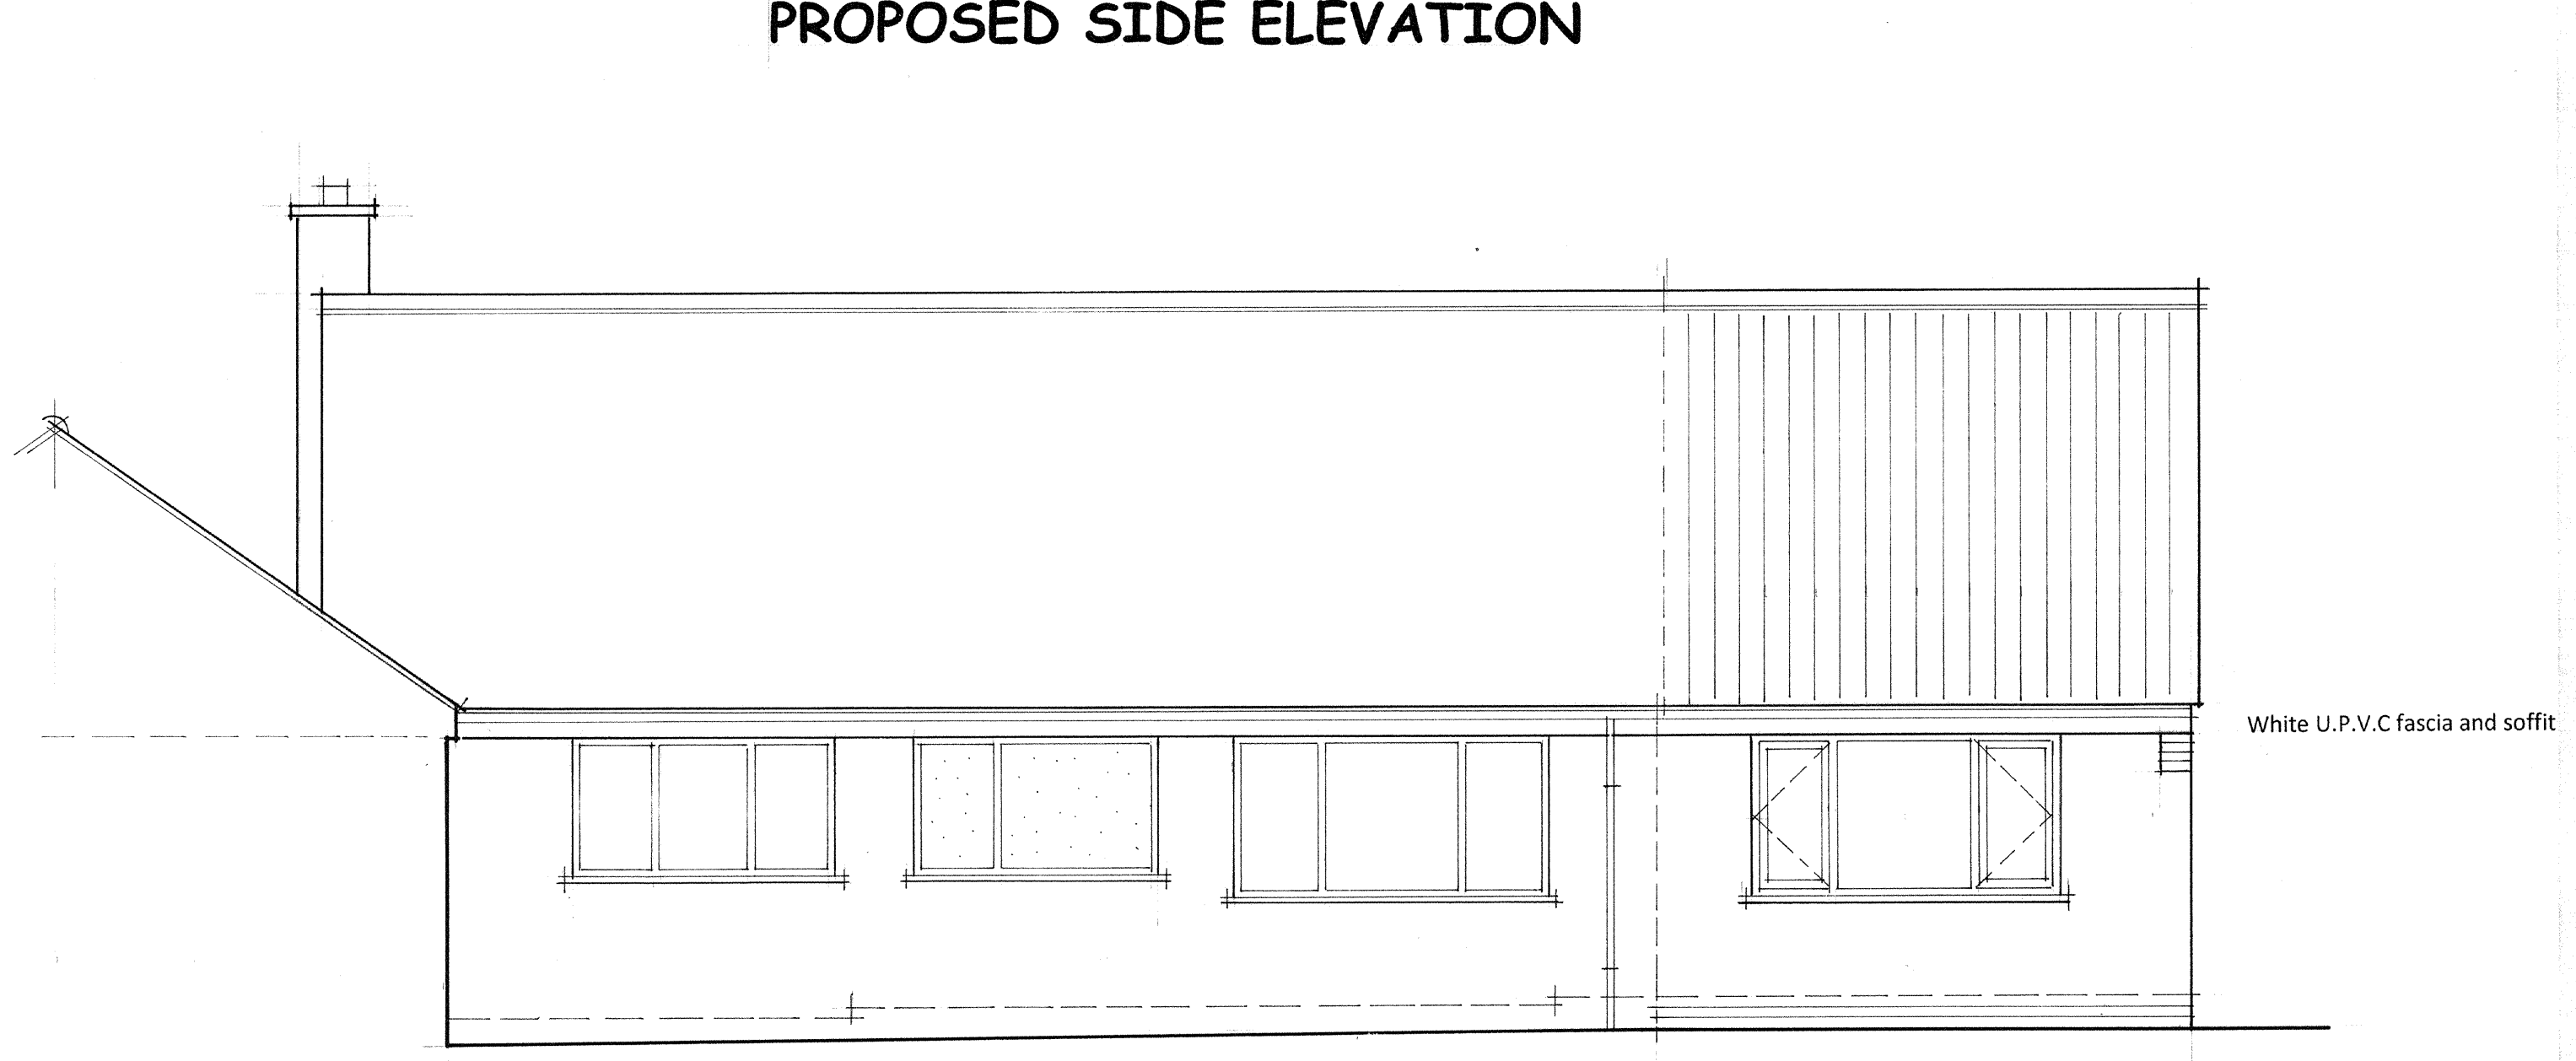

**PROPOSED REAR ELEVATION**

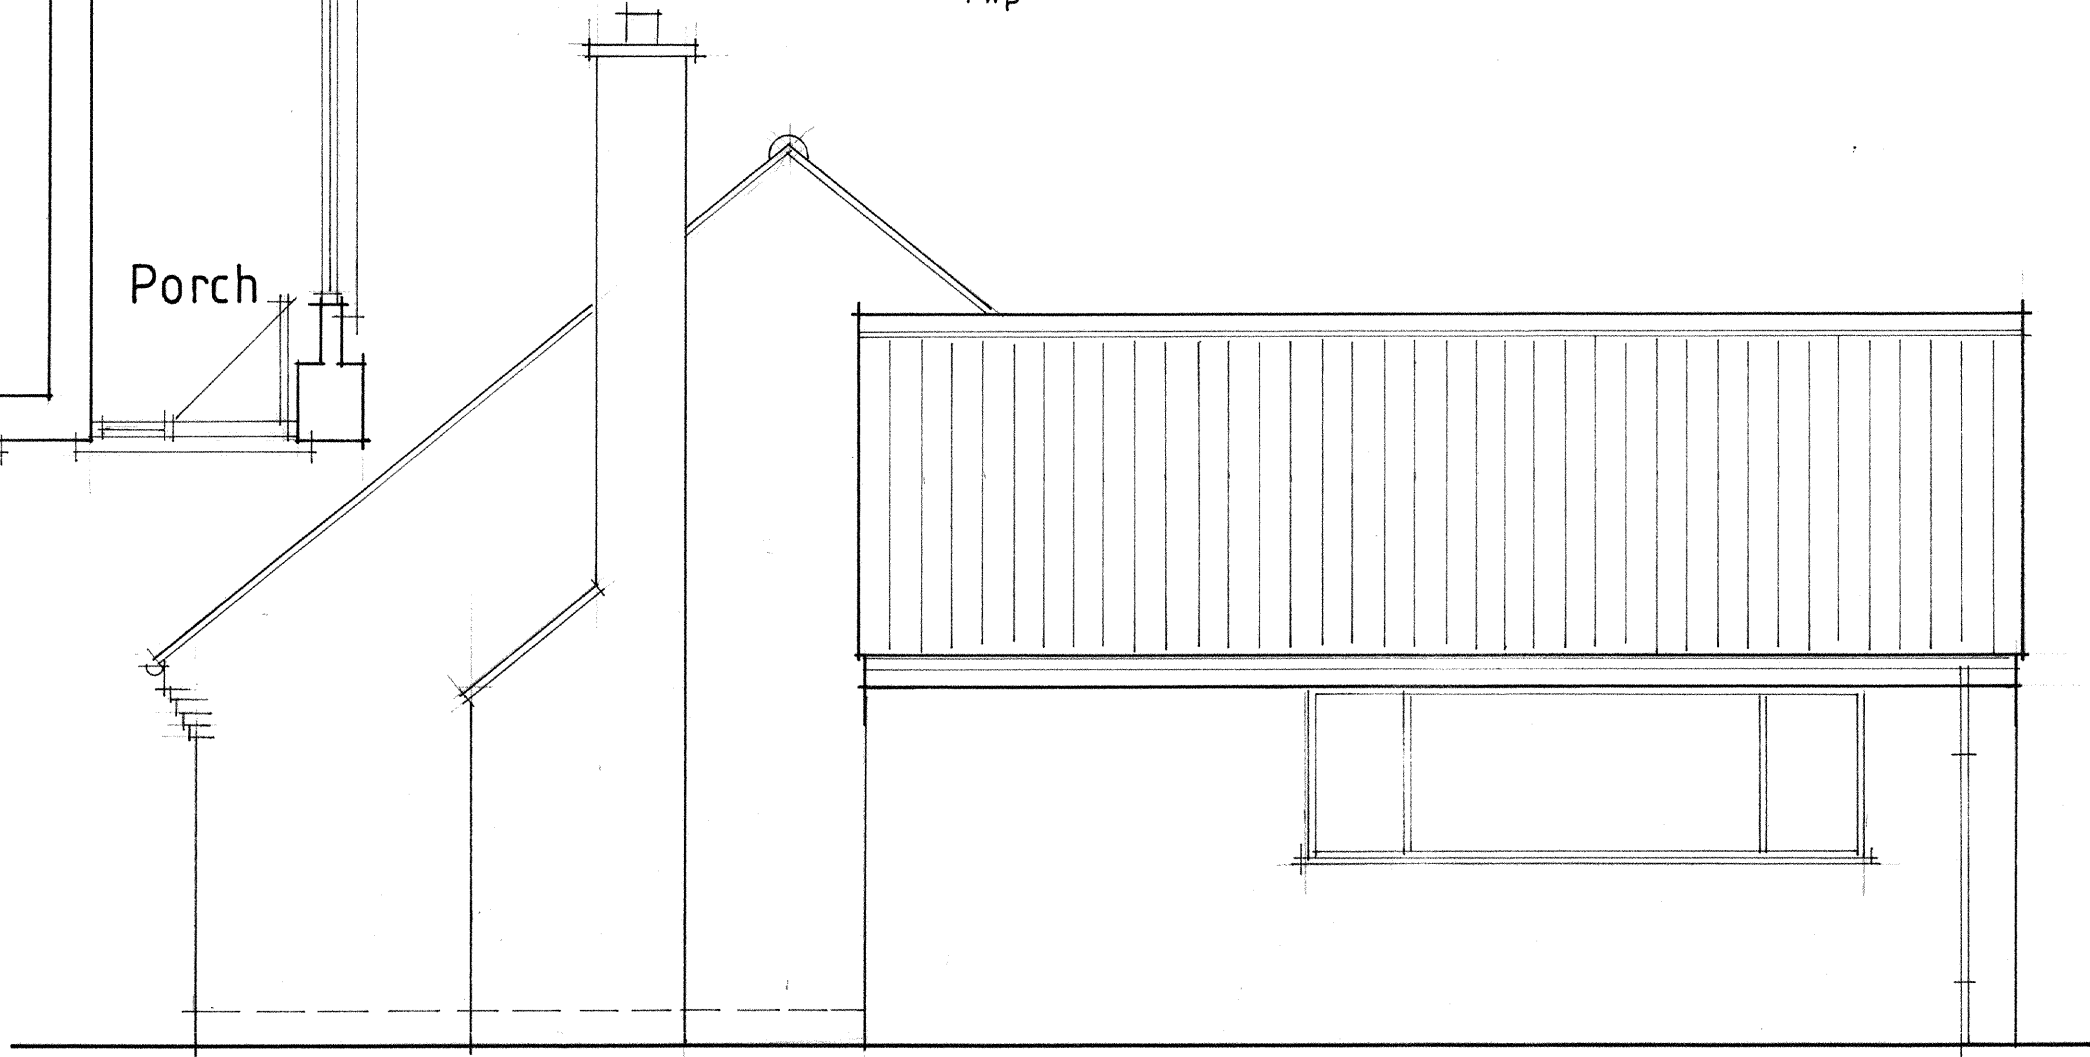

**PROPOSED SIDE ELEVATION (GARAGE)**

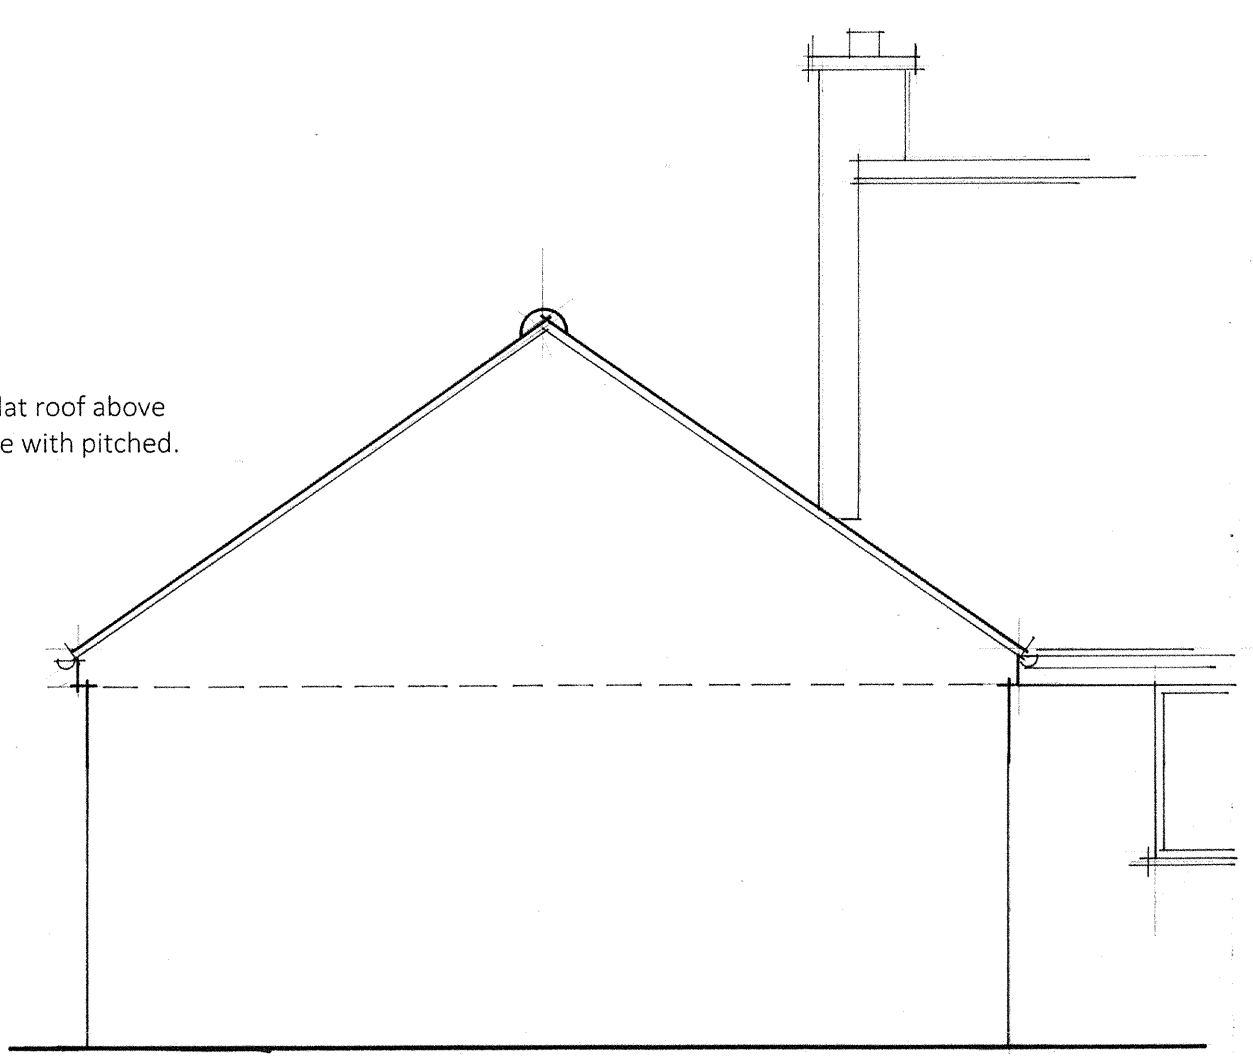

**PROPOSED REAR ELEVATION (GARAGE)**

**Smalley Design and Build**

Smalley Cottage, Main Street  
 Wysall, Nottingham  
 NG12 5QS  
 Email [nick@smalleybuild.co.uk](mailto:nick@smalleybuild.co.uk)  
 Tel 07973 506128

Client: Mr S Macer

Project Title: Oak Tree Farm Thorpe in the Glebe Wysall Nottingham NG12 5QX.

Drawing Title: Proposed Single Storey Extension, Pitched Roof above Garage

Scale 1:50	Date Feb 2023
Drg No. SM/2	Rev.