



Site Plan 1:2500

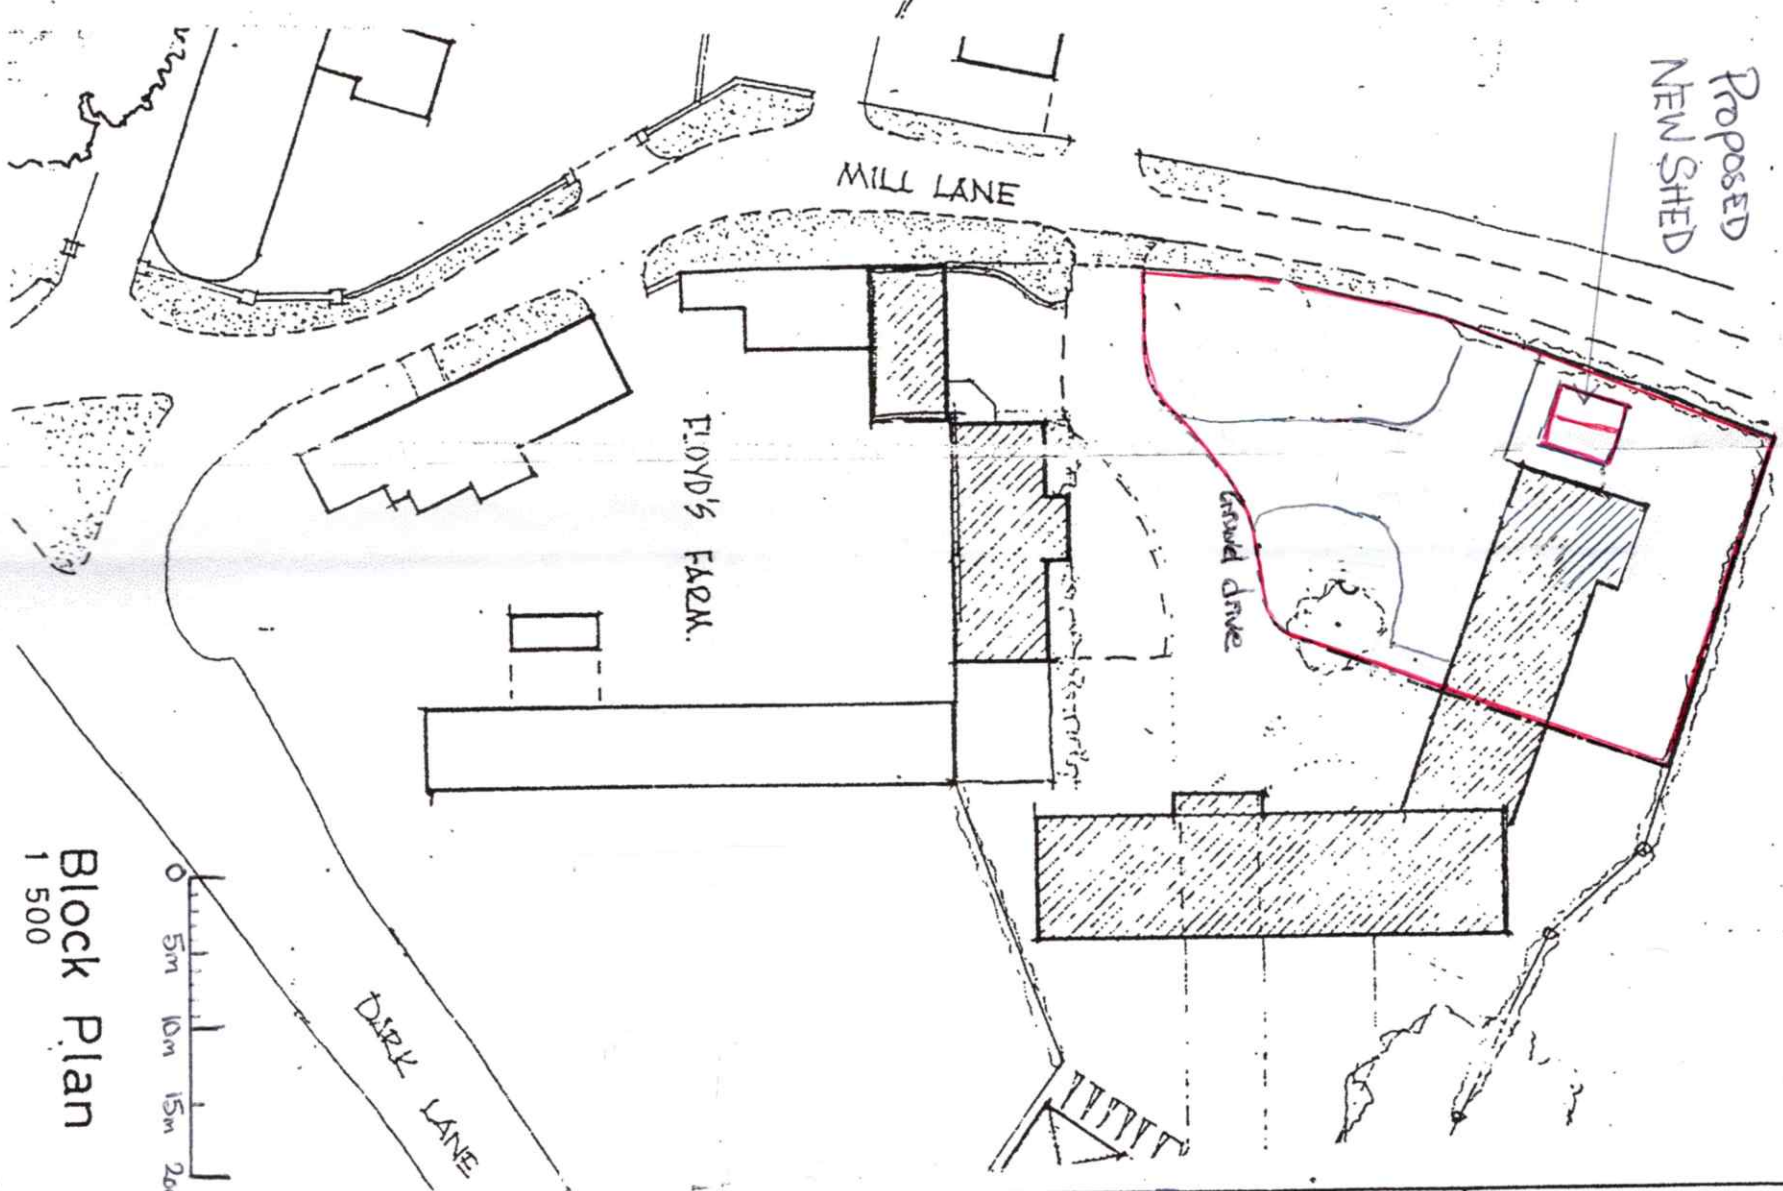

Block Plan 1:500

 

Client		Mr & Mrs Harris
Pollo Mill Floyds Barns. Mill Lane. Wingrave.		
<p>ENLARGEMENT OF EXISTING SHED Incl Solar Panels + Air Source CHANGE EXISTING GARAGE DOOR TO NEW UTILITY ROOM ENTRANCE DOOR + WINDOW</p>		
Scale	1:500	1:2500
Date	25 th MAY 2023	Drawn by DH
Dwg No.	PM5 SITE + BLOCK PLAN	
Rev		