



EXISTING North Elevation

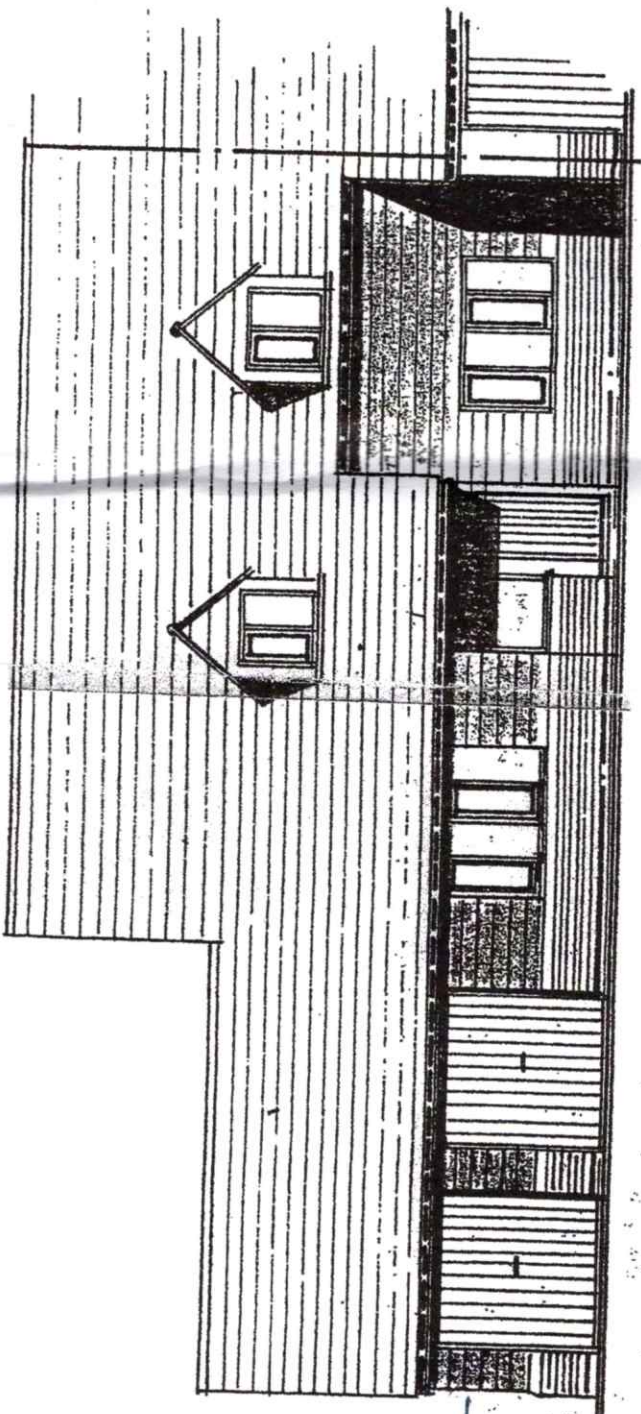


EXISTING Front Elevation

EXISTING FENCE WITH TRELLIS

EXISTING CLOSE BOARDED SHED BEHIND FENCE

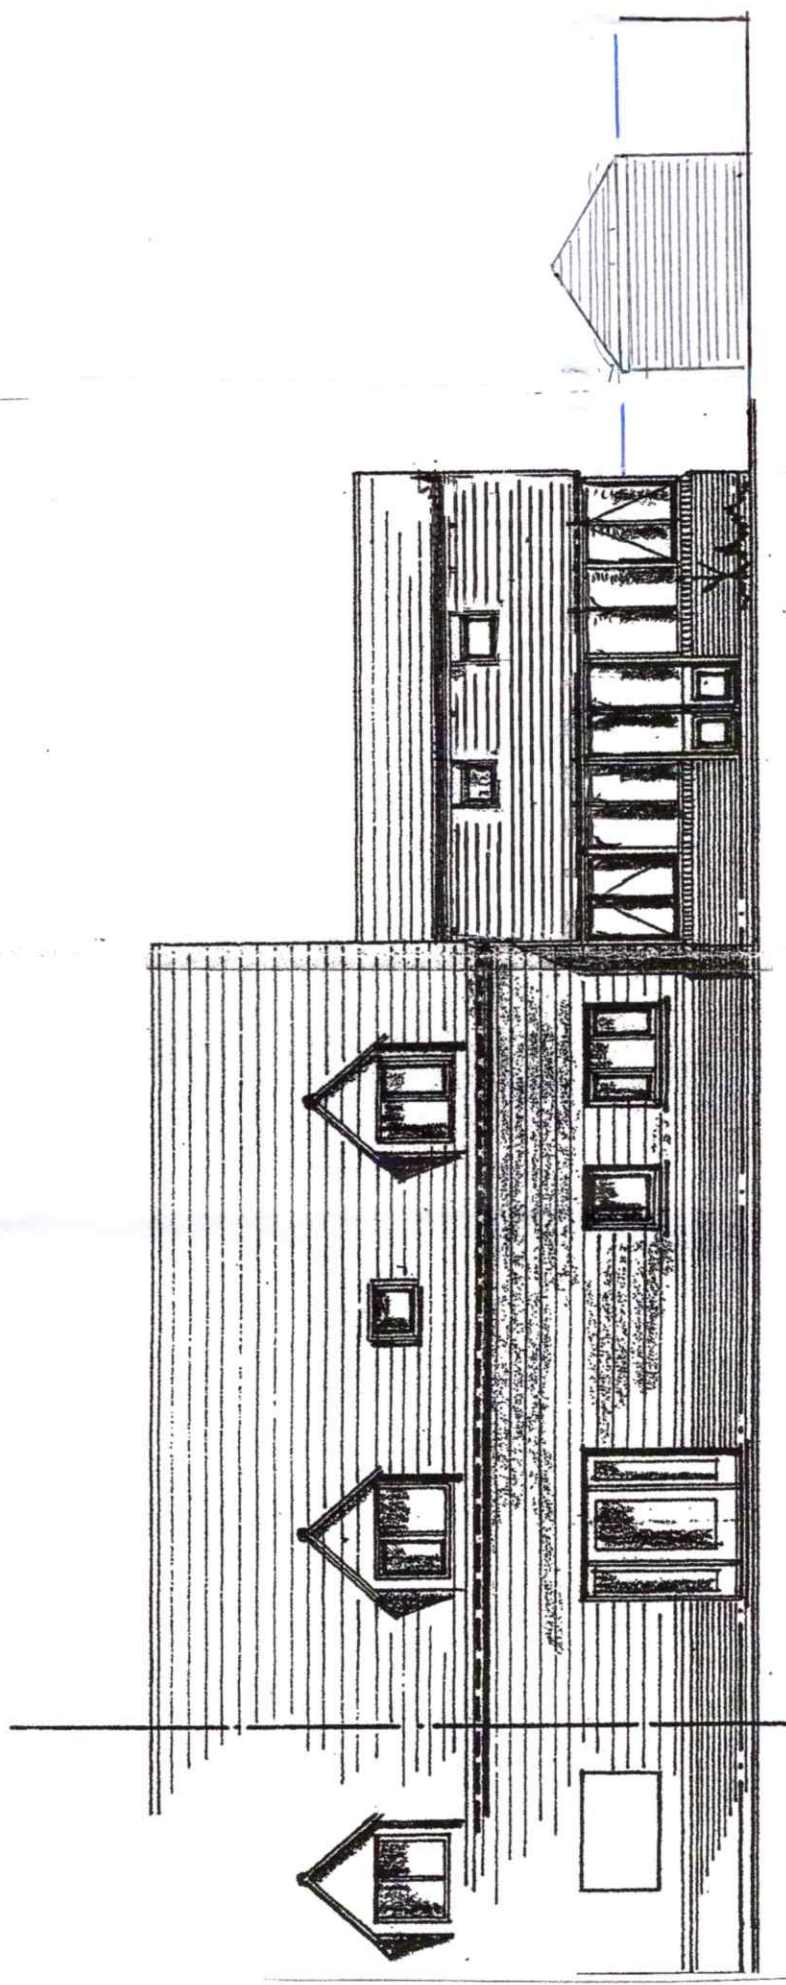

EXISTING Rear Elevation

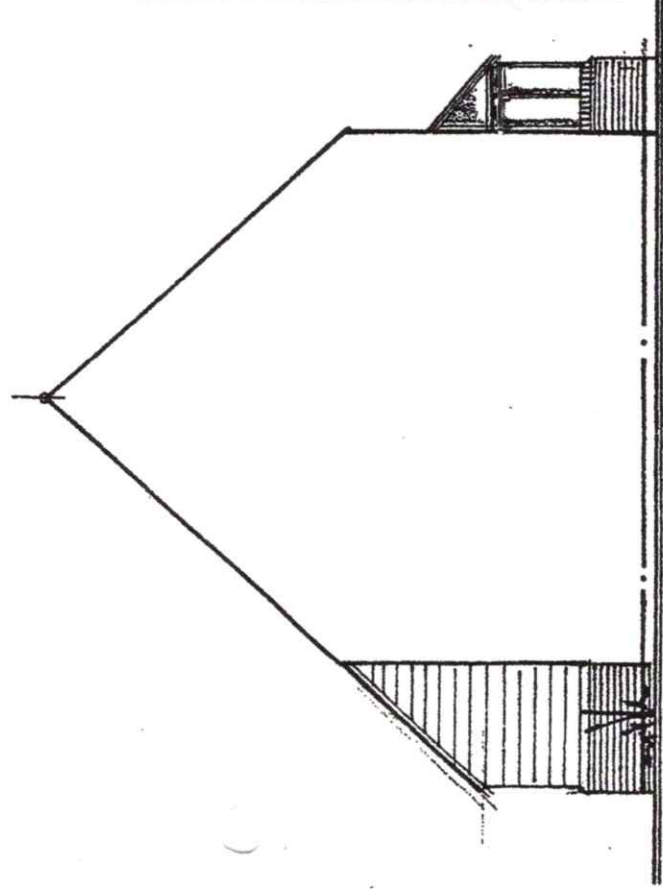

EXISTING South Elevation

Pollo Mill
1 FLOYDS BARNS
MILL LANE
WINGRAVE HP22 4PL

DRAWING NO. PM6
EXISTING ELEVATIONS

0 1m 2m 3m 4m 5m

SCALE 1:100