
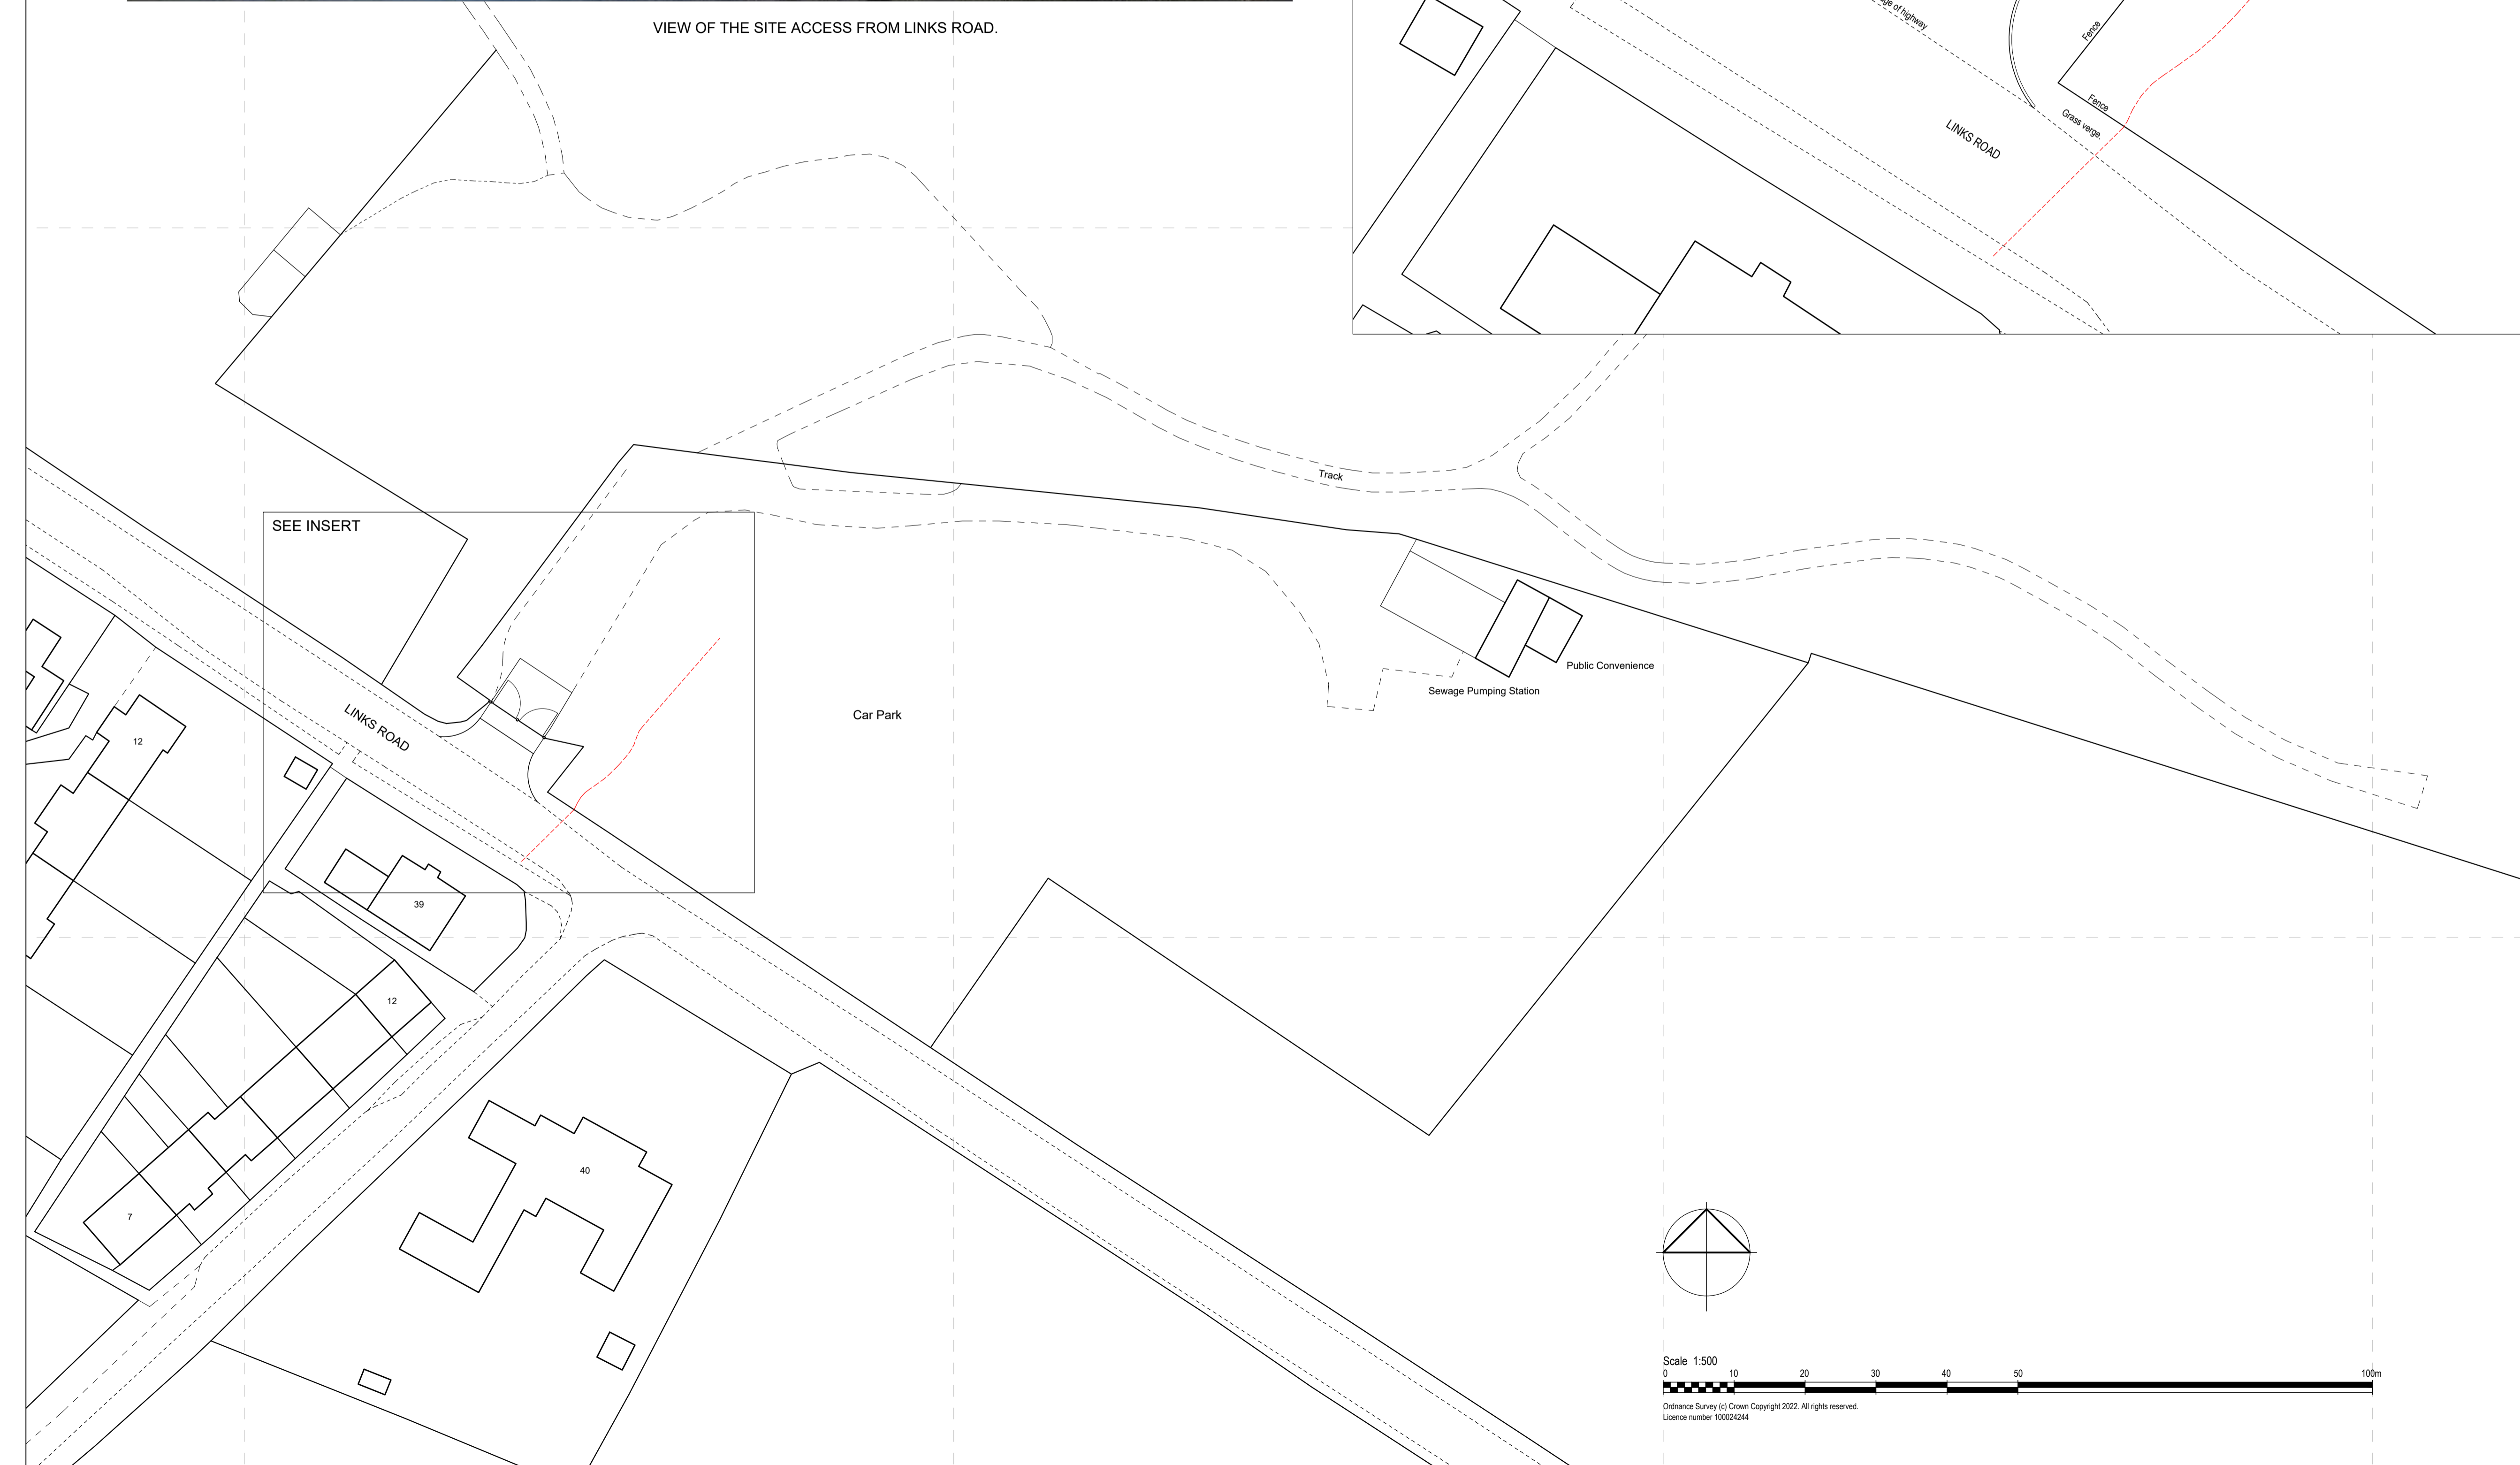


VIEW OF THE SITE ACCESS FROM LINKS ROAD.

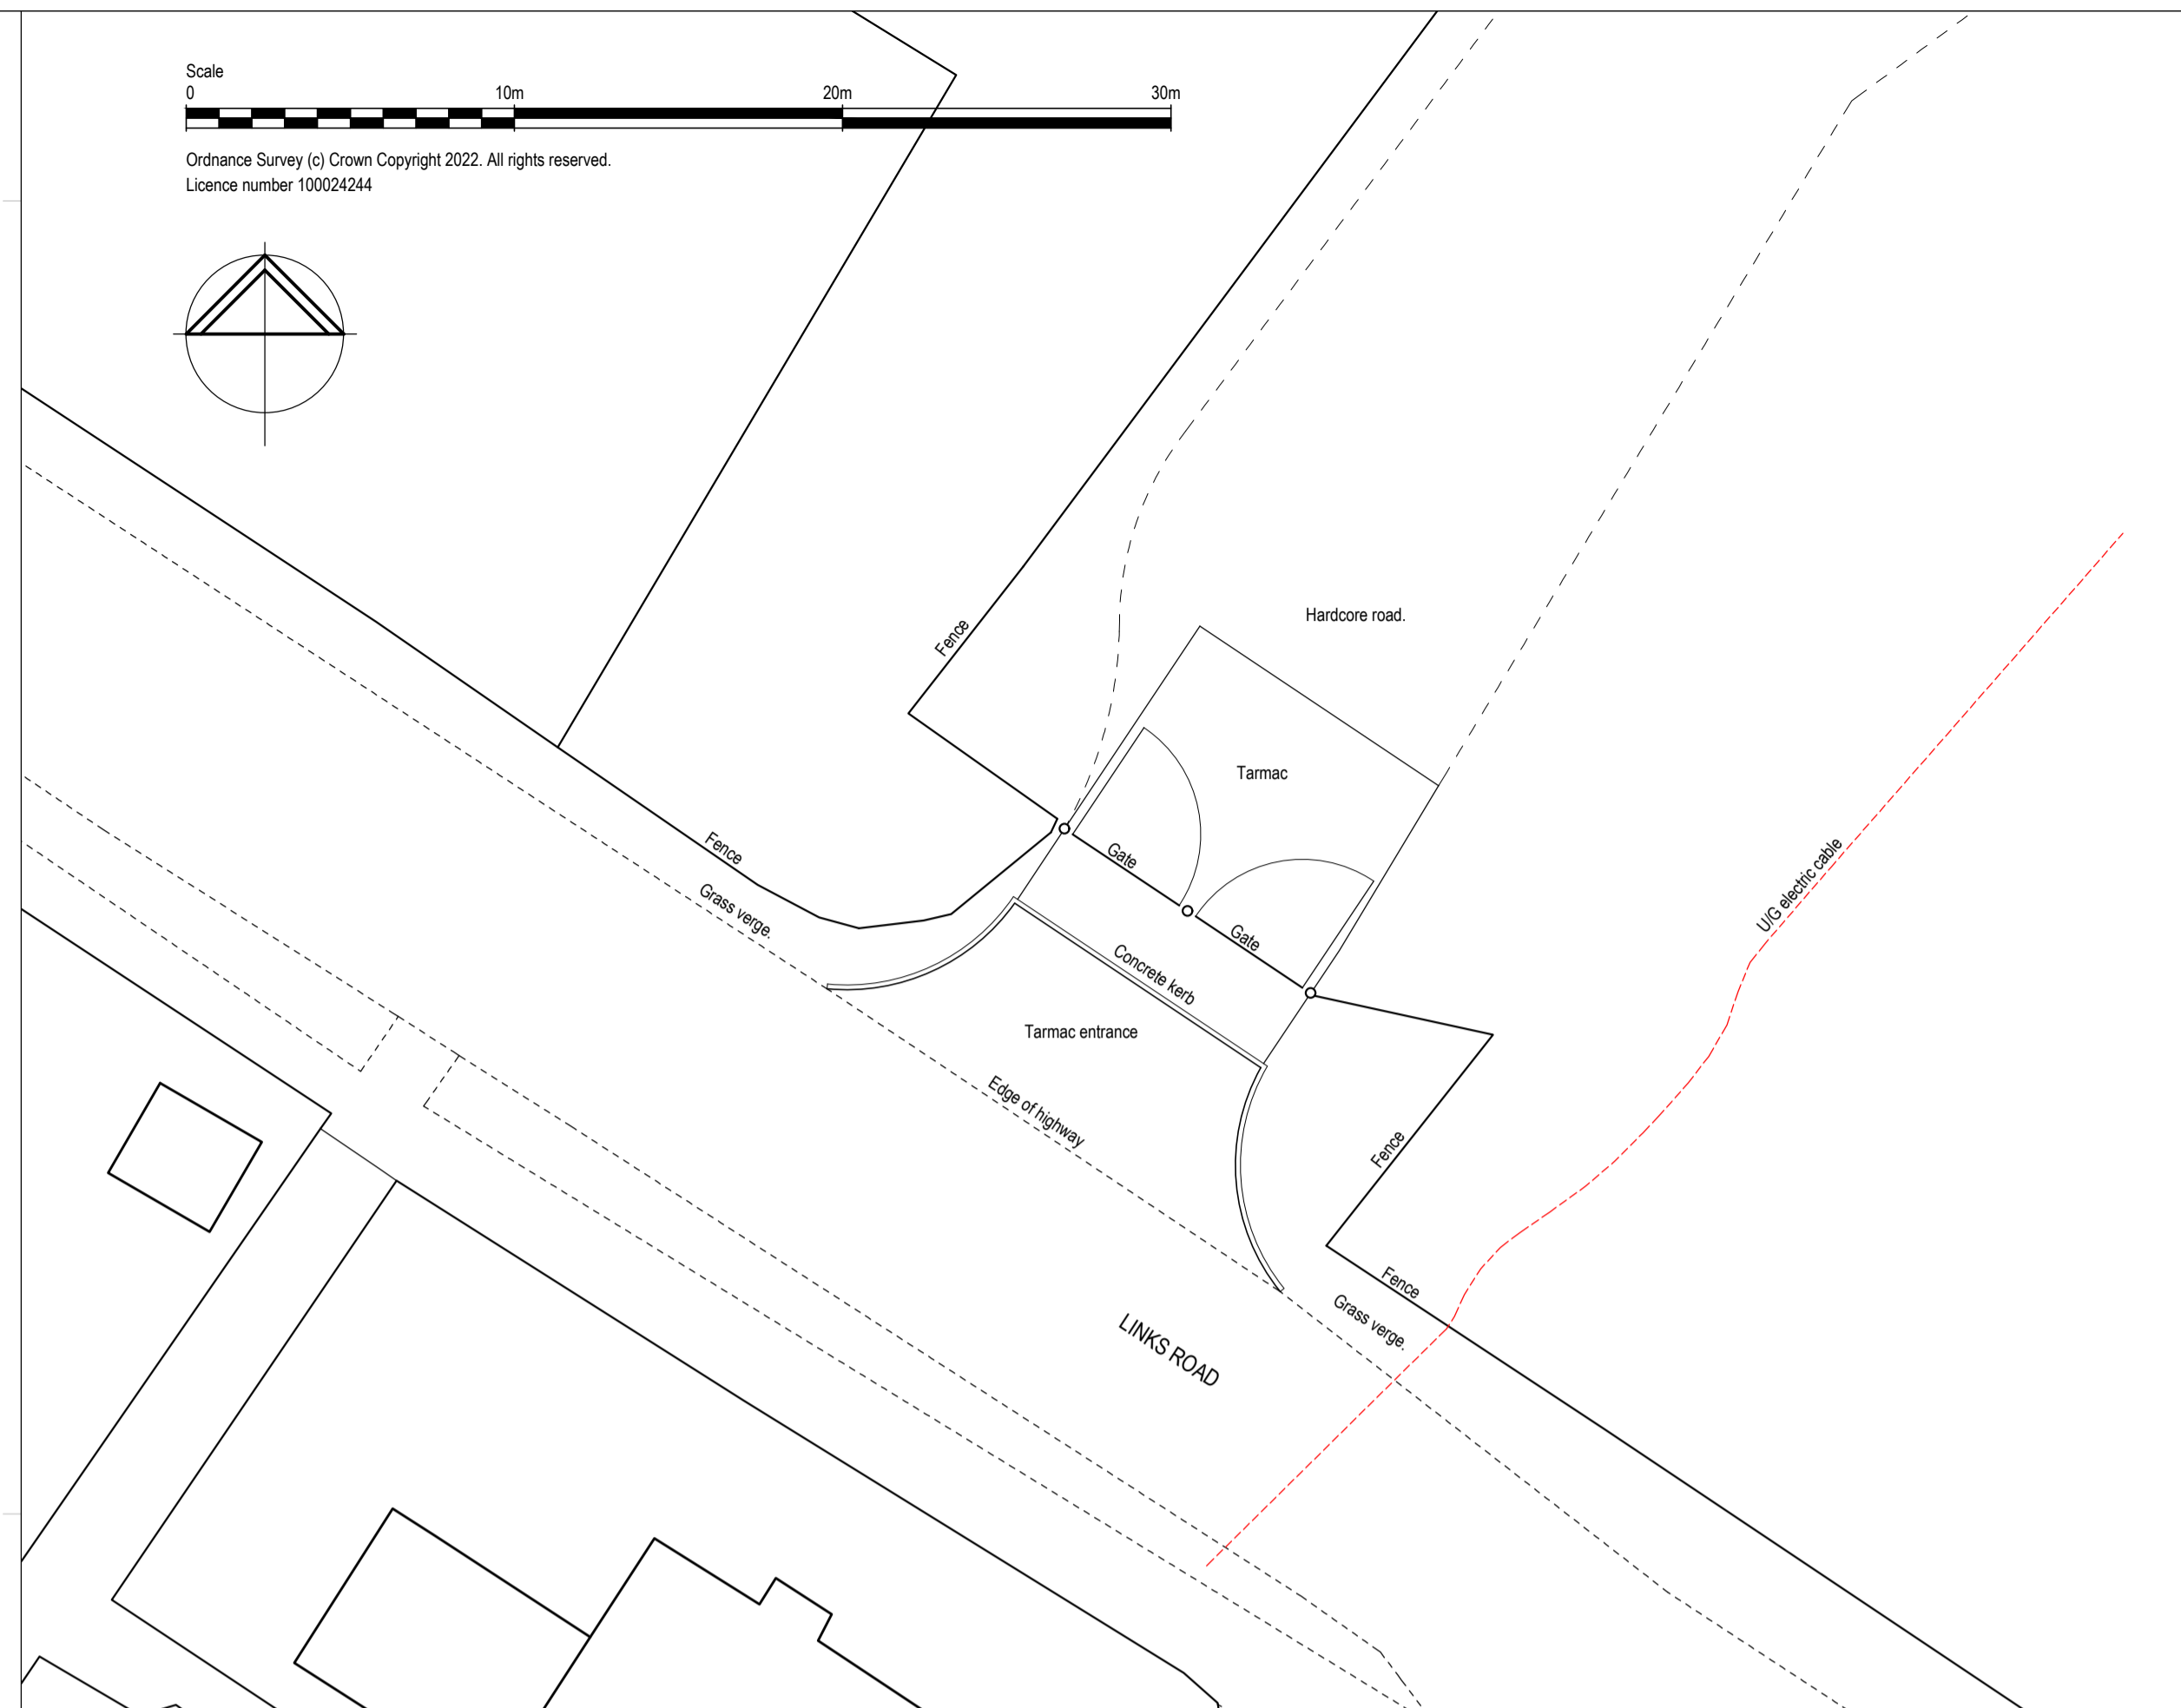

NOTES

AMENDMENTS

PROJECT
LINKS ROAD CAR PARK
LINKS ROAD
BAMBURGH
NE69 7AX

CLIENT
BAMBURGH CASTLE VIEWINGS LTD.

TITLE
EXISTING SITE PLAN



The Lumen, St James Boulevard, Newcastle
 Helix, Newcastle upon Tyne, NE4 5BZ
 Tel 0191 917 1444
 www.savills.co.uk

SCALE 1:500, 1:200 @ A1	DRAWN I.M. DATE AUGUST 2022
----------------------------	--------------------------------

DRAWING NUMBER
5321 / 11