



Scale 0 10m 20m 30m

Ordnance Survey (c) Crown Copyright 2021. All rights reserved.
Licence number 100024244

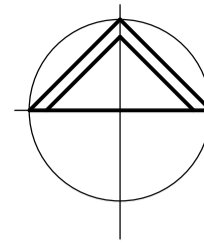

Strada Evol Generation 3 payment terminal;
colour to be anthracite grey
311x290x1544mm high

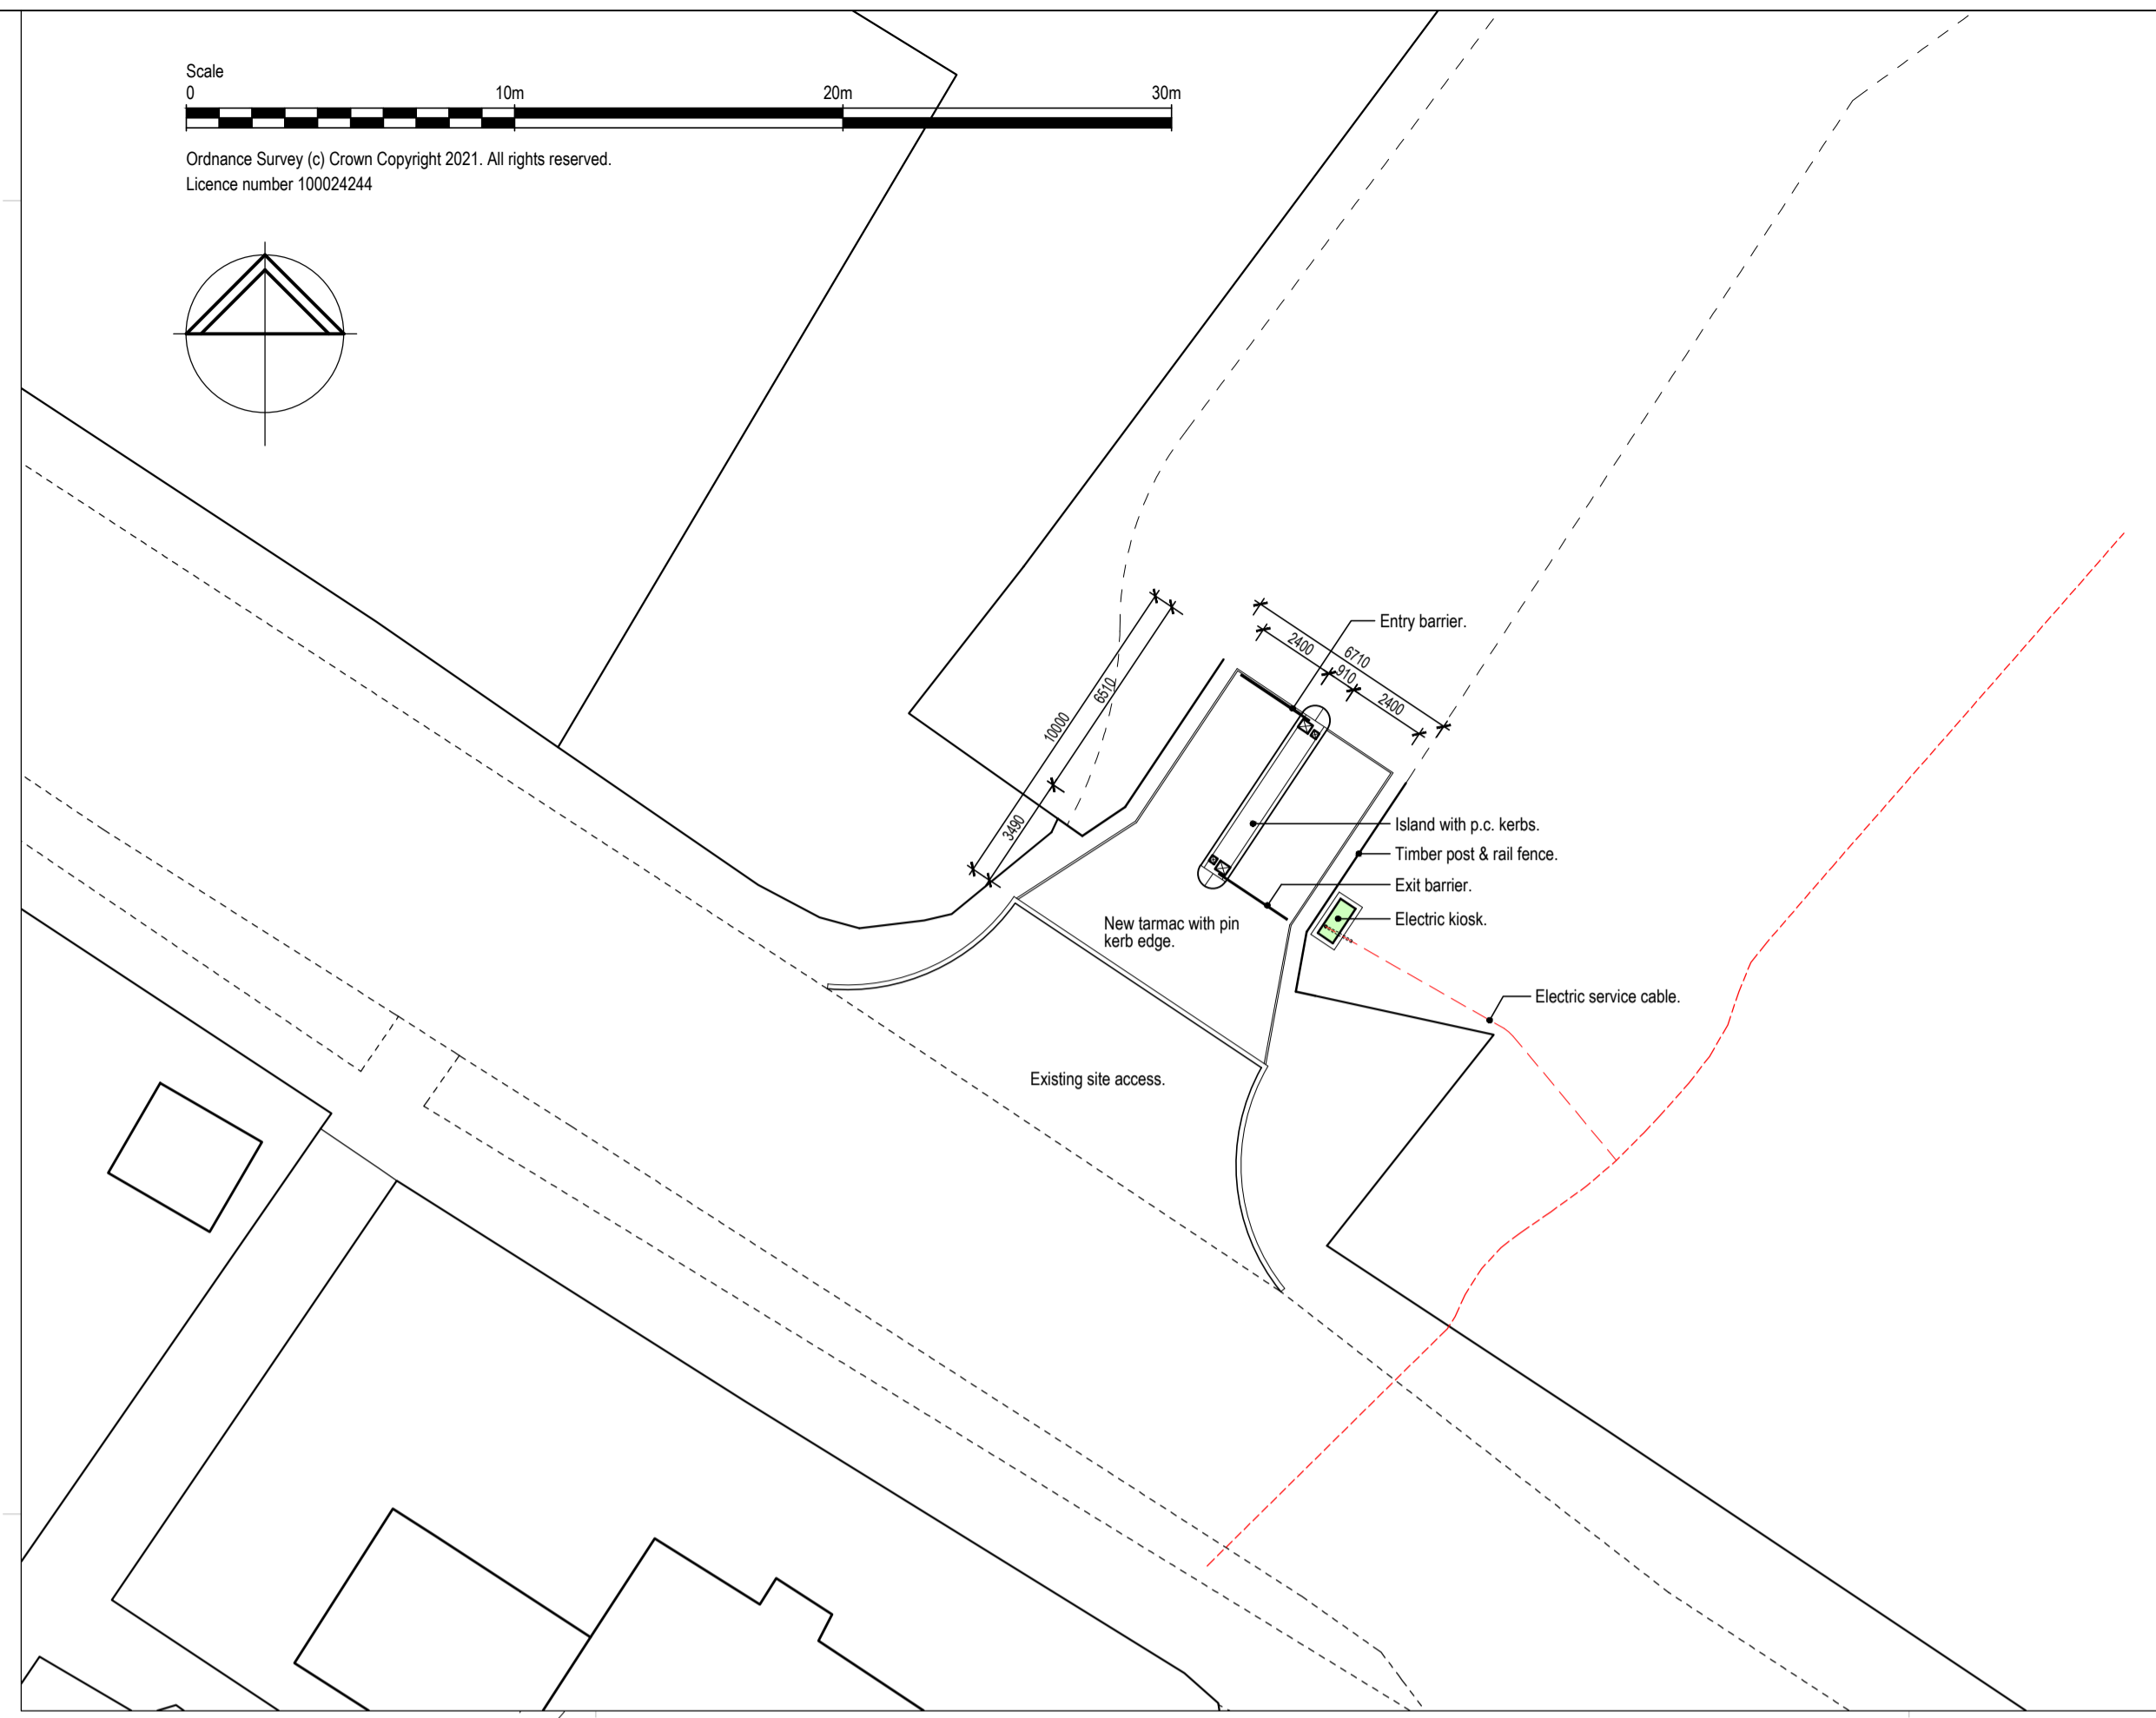

Payment terminal.

Track

SEE INSERT

New barrier system to be installed at the existing entrance. See insert for details.

Existing Car Park

Sewage Pumping Station
Public Convenience

Existing fence.


LINKS ROAD

Existing fence

Existing fence

New post & wire fence to match existing fences on other boundaries

Existing fence

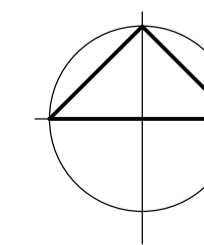

Scale 1:500

0 10 20 30 40 50 100m

Ordnance Survey (c) Crown Copyright 2022. All rights reserved.
Licence number 100024244

NOTES

AMENDMENTS

PROJECT

LINKS ROAD CAR PARK
LINKS ROAD
BAMBURGH
NE69 7AX

CLIENT

BAMBURGH CASTLE VIEWINGS LTD.

TITLE

PROPOSED SITE PLAN



The Lumen, St James Boulevard, Newcastle
Helix, Newcastle upon Tyne, NE4 5BZ
Tel 0191 917 1444
www.savills.co.uk

SCALE

1:500, 1:200 @ A1

DRAWN I.M.

DATE AUGUST 2022

DRAWING NUMBER

5321 / 12 / D