



Notes	
No.	Description

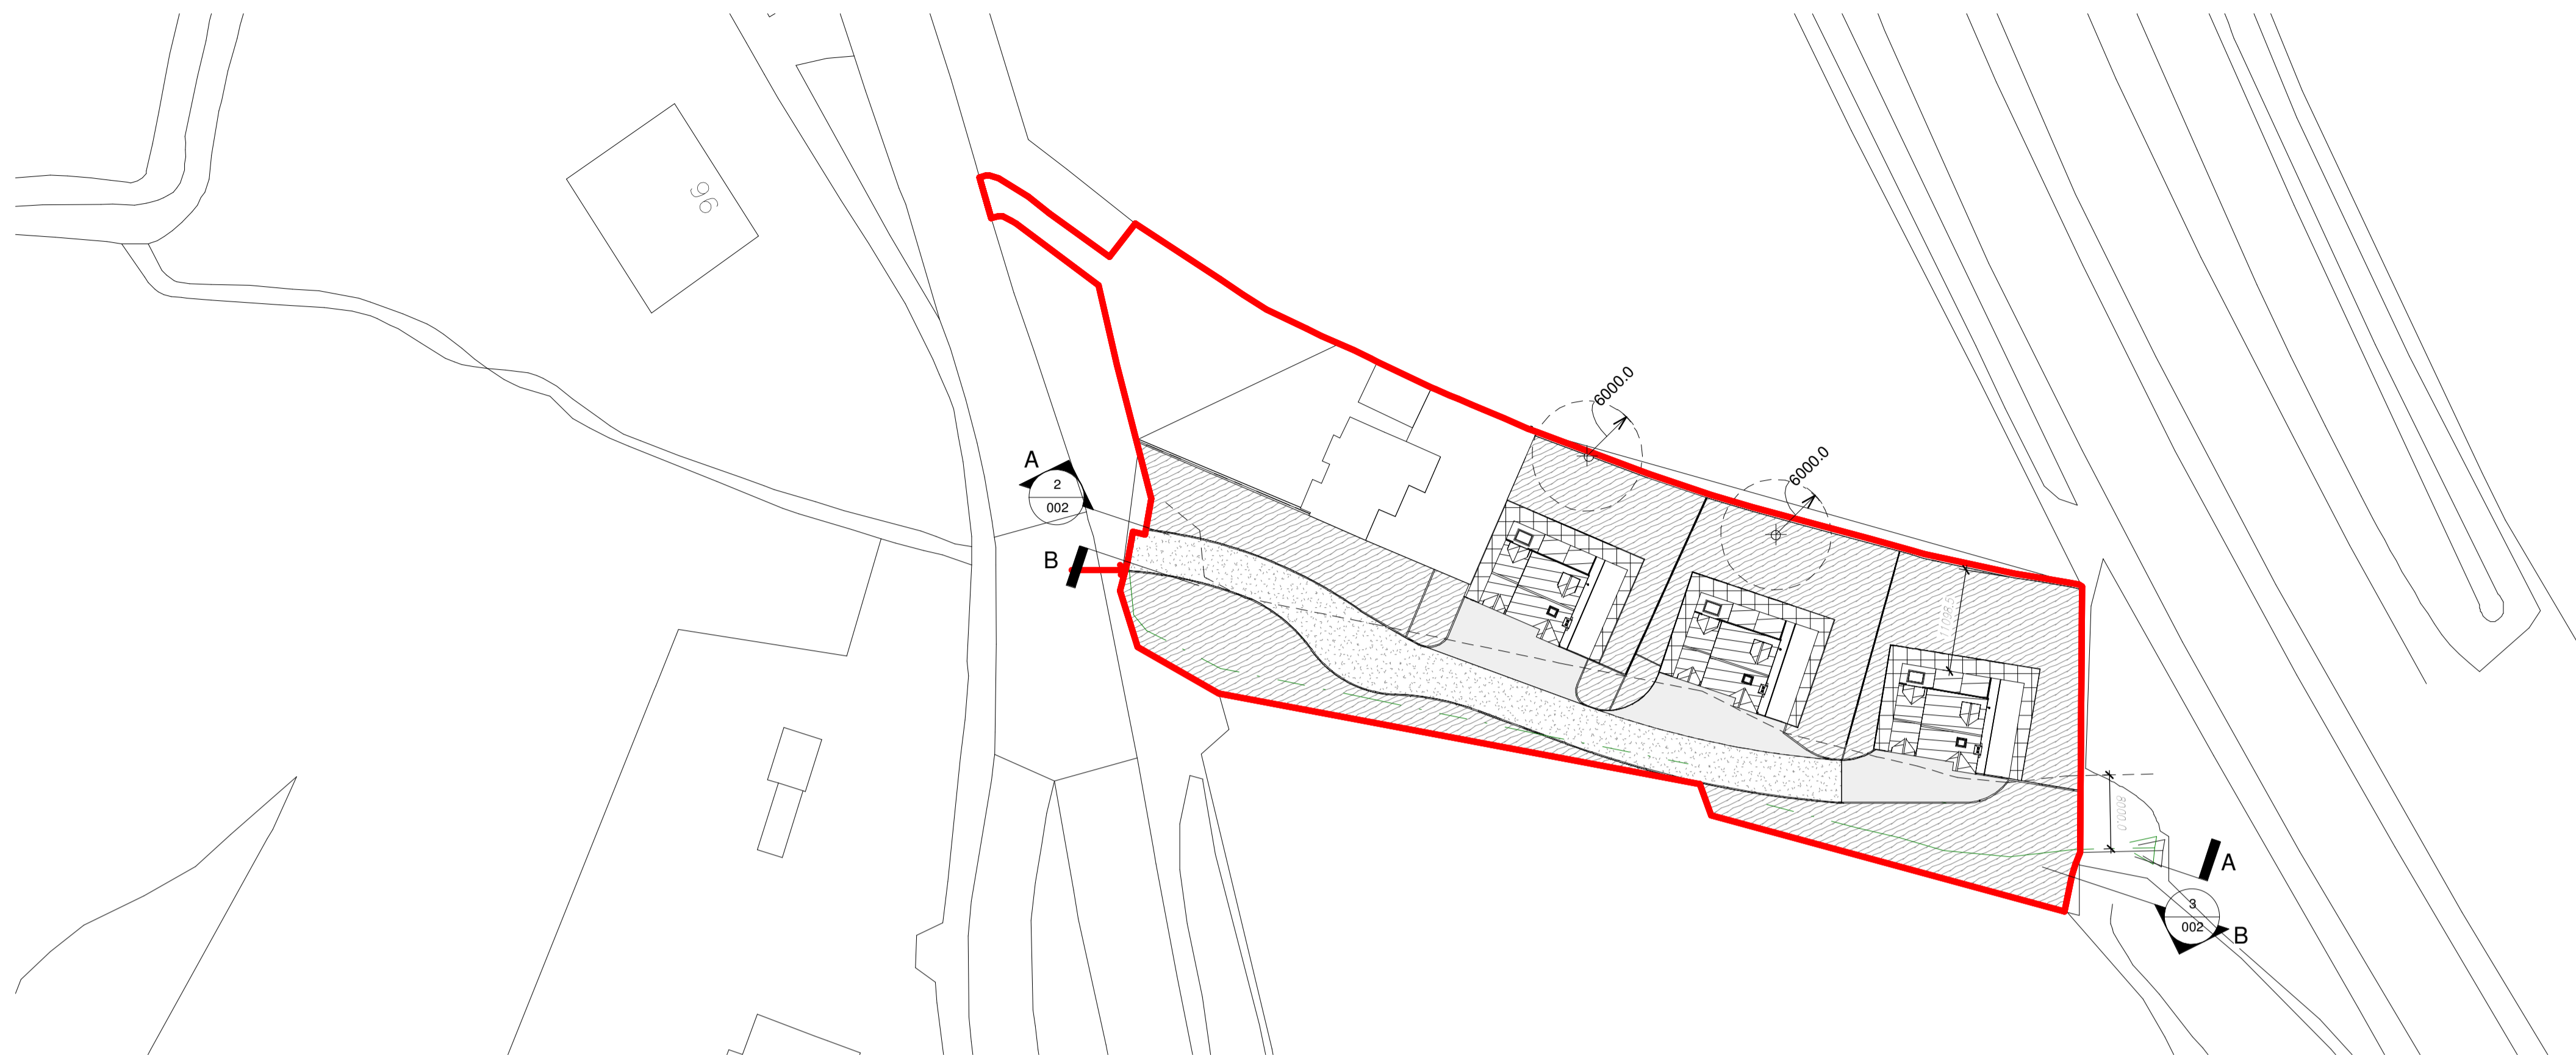

Site Layout Plan
1 : 500



Section AA
1 : 200

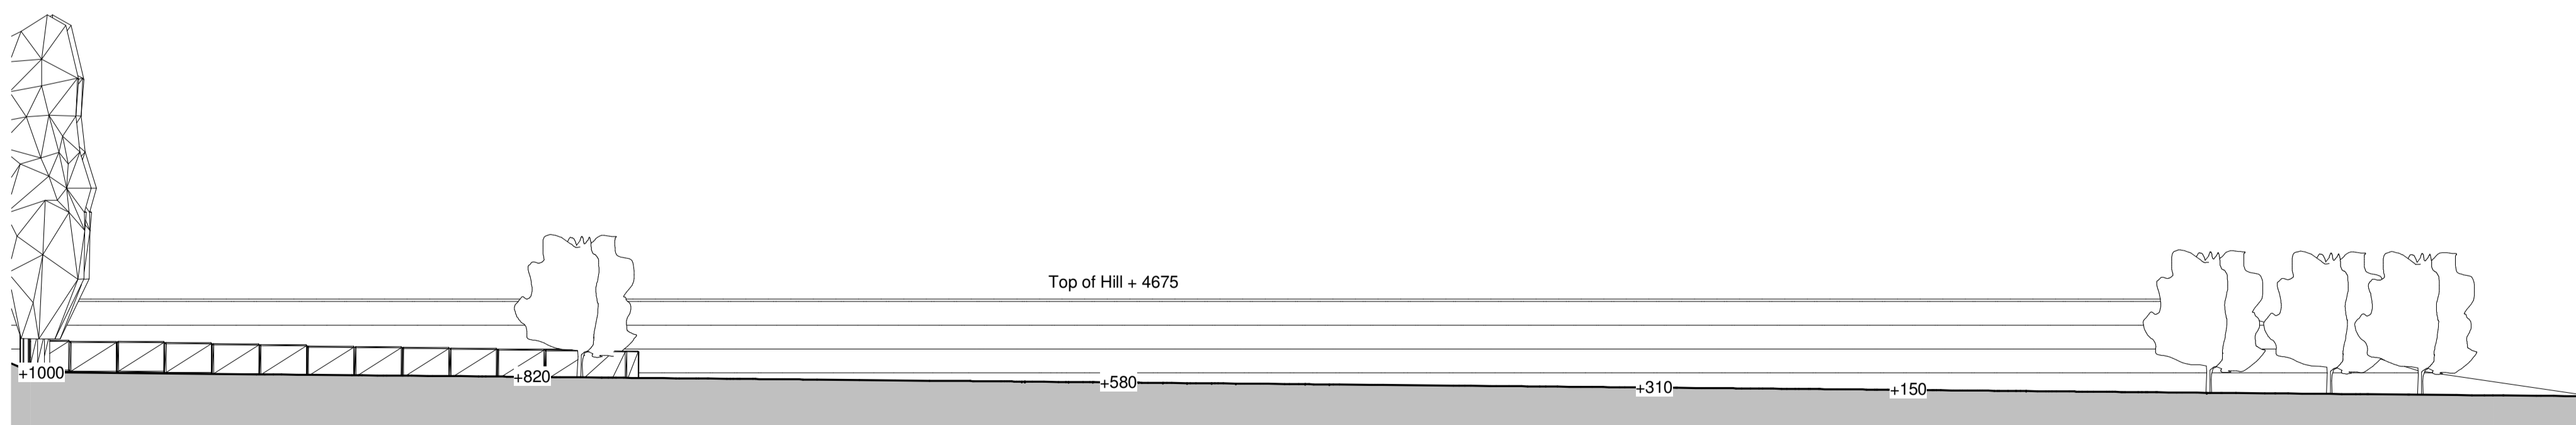

Section BB
1 : 200

Revision	Date	Description
A	25.05.23	Amendments made as per planner request

CR8
ARCHITECTURAL

Cr8 Architectural Ltd
Acorn House, 22 High Street
Sutton Coldfield
Birmingham, B72 1UX
Tel: 0121 647 3600
enquires@cr8-arch.com
www.cr8-arch.com

Client
Mr C Christoforou

Project
Proposed Development of 3 New Dwellings

Location
Lye Brock House, 55 Redditch Road,
Alvechurch, B48 7RU

Drawing Title
Proposed Site Section AA, Site Section BB & Site Plan

Status
PLANNING DRAWINGS

Scale	Date	Drawn	Revision
As indicated	12.05.23	SA	A

Job No.	Drawing No.	Checked
4034	002	RST

