



**MELANIE WILLIAMS**  
ARCHITECTURE + BESPOKE INTERIORS

MELANIE WILLIAMS LIMITED

α: THE STUDIO, COURT FARM  
ARLESCOTE  
OX17 1DQ

t: 07989 597264  
e: INFO@MELANIEWILLIAMS.CO.UK

Project

5 THE GRANGE  
KINGHAM  
CHIPPING NORTON  
OX7 6XY

Drawing

PROPOSED ROOF PLAN

Job Number  
MW\_123

Drawn by  
MW

Drawing No.



A112.02

Scale of A3  
1:100

Date  
MAY 2023

Checked by

Copyright MW. No implied licence exists. This drawing should not be used to calculate areas for the purposes of valuation. Do not scale this drawing. All dimensions to be checked on site by the contractor and such dimensions to be their responsibility. All work must comply with relevant British Standards and Building Regulations requirements. Drawing errors and omissions to be reported to the architect/designer.

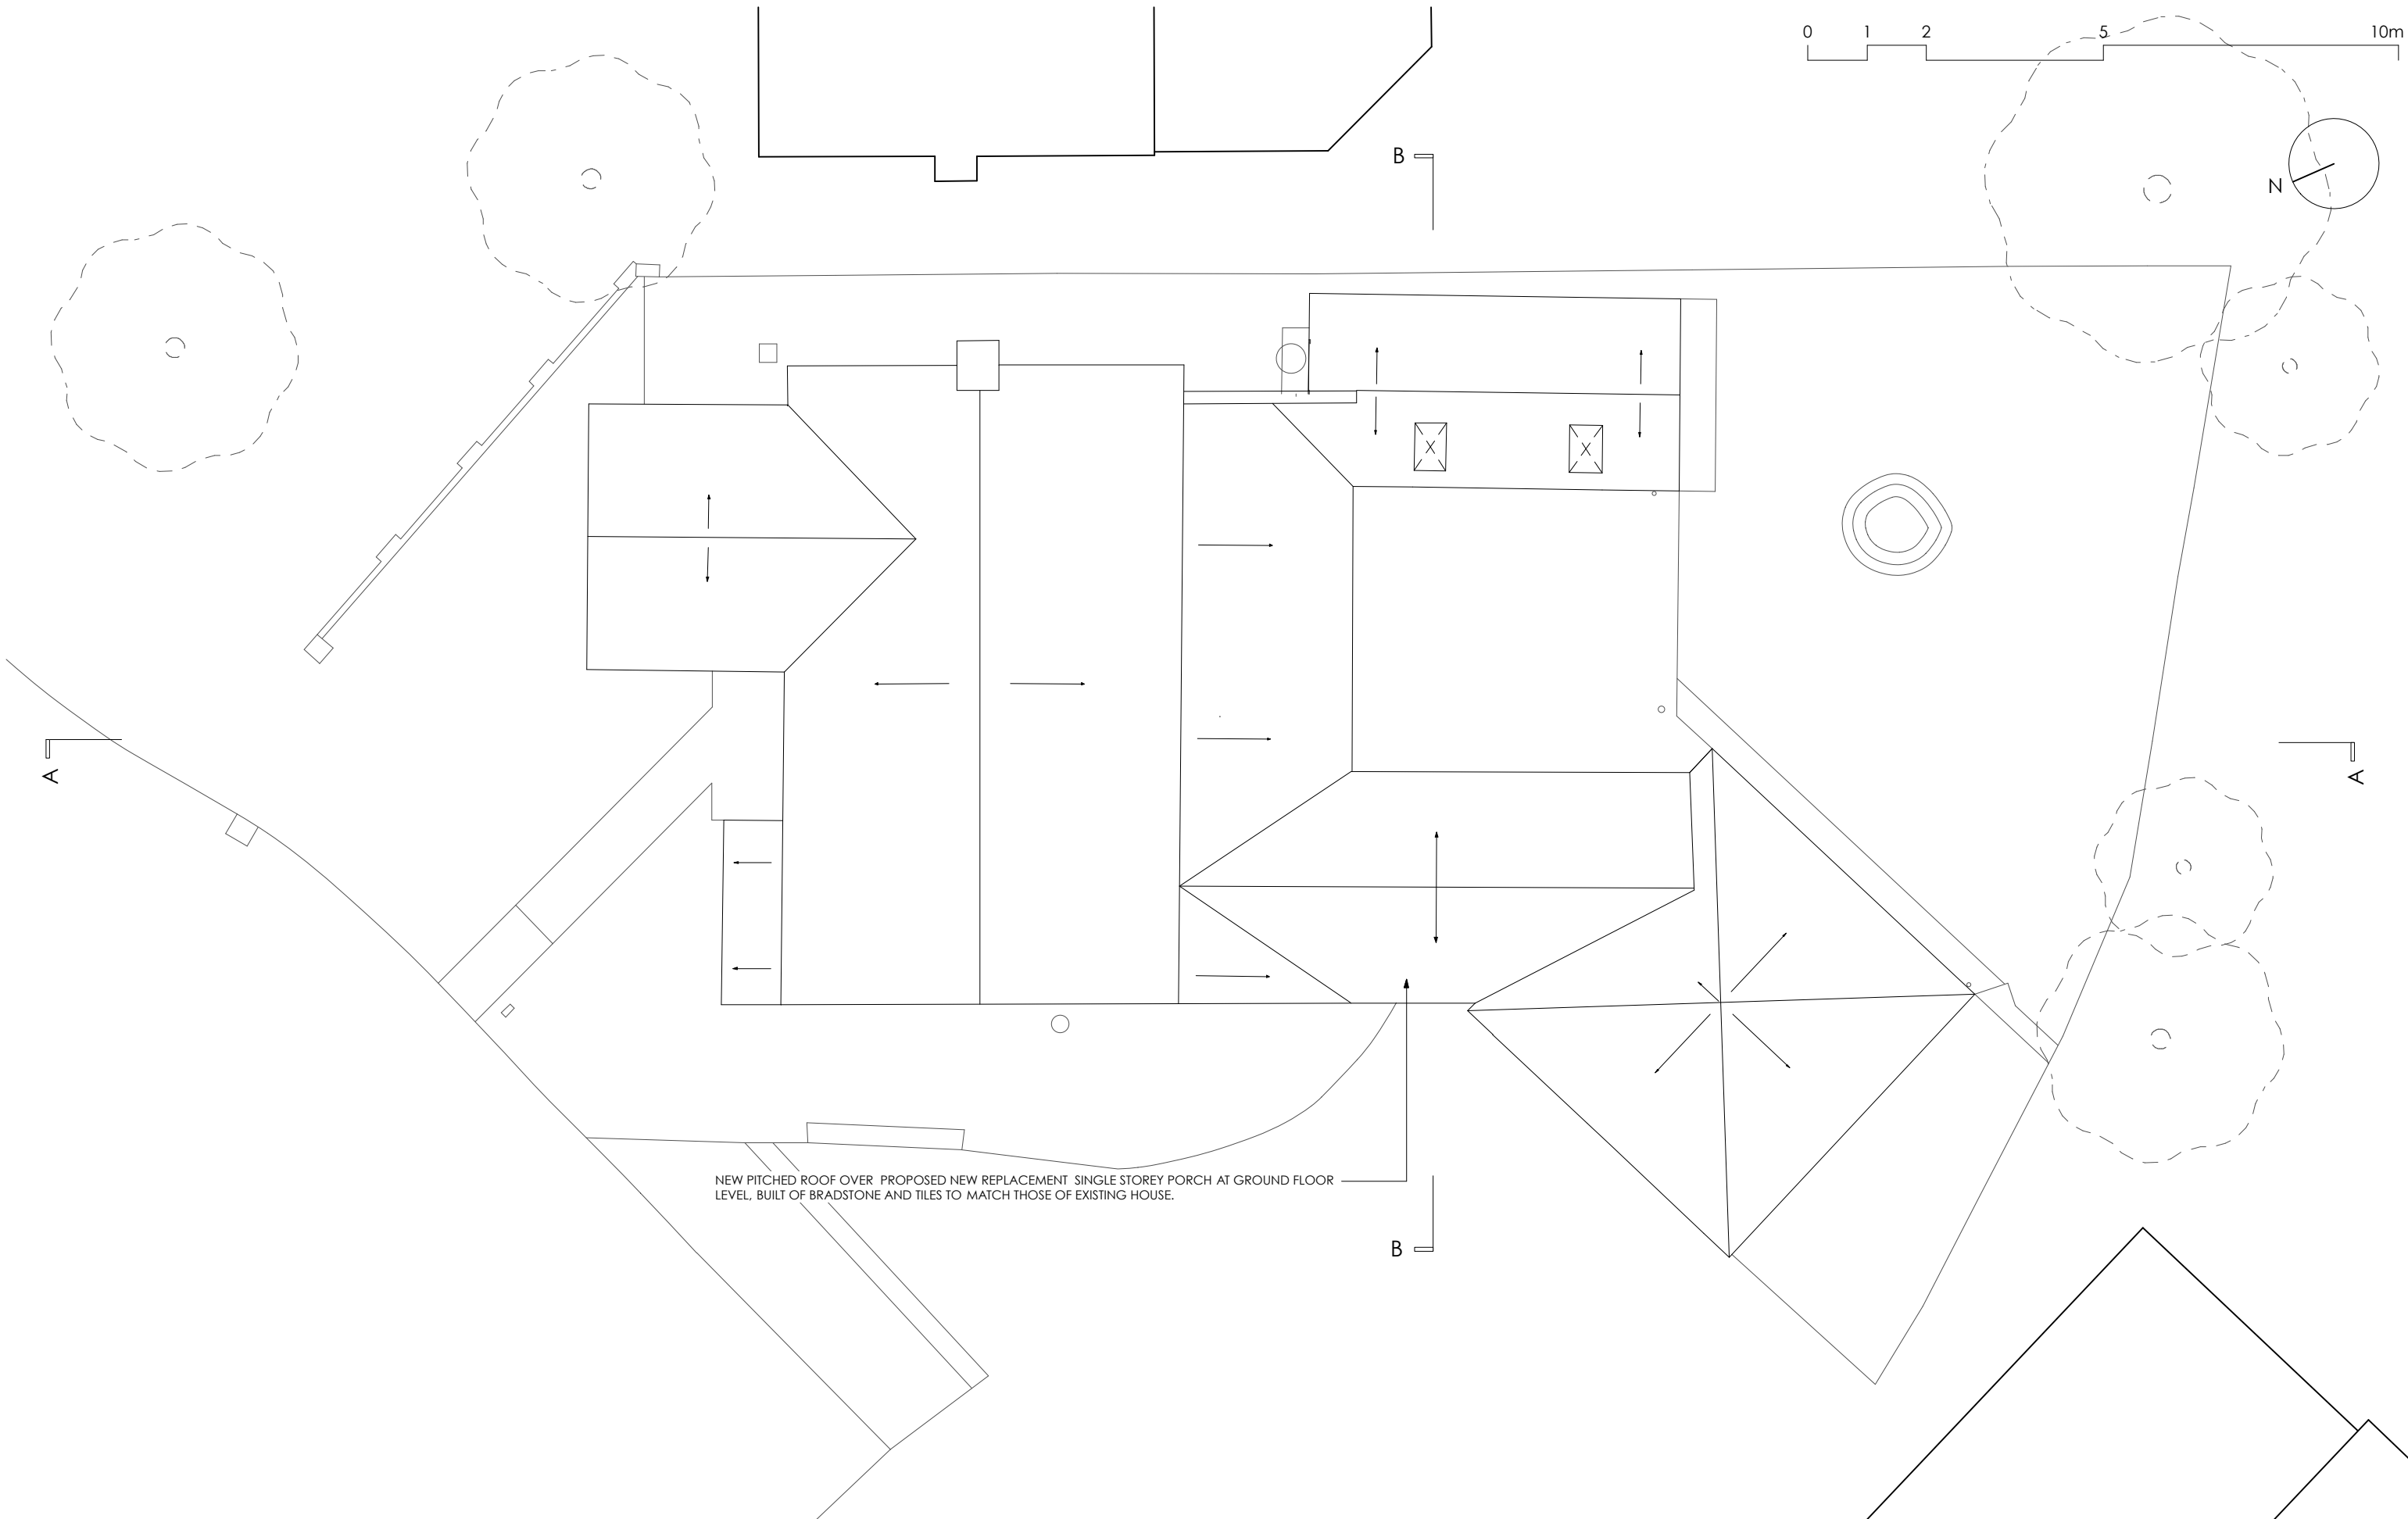 

NEW PITCHED ROOF OVER PROPOSED NEW REPLACEMENT SINGLE STOREY PORCH AT GROUND FLOOR LEVEL. BUILT OF BRADSTONE AND TILES TO MATCH THOSE OF EXISTING HOUSE.