



GENERAL NOTES

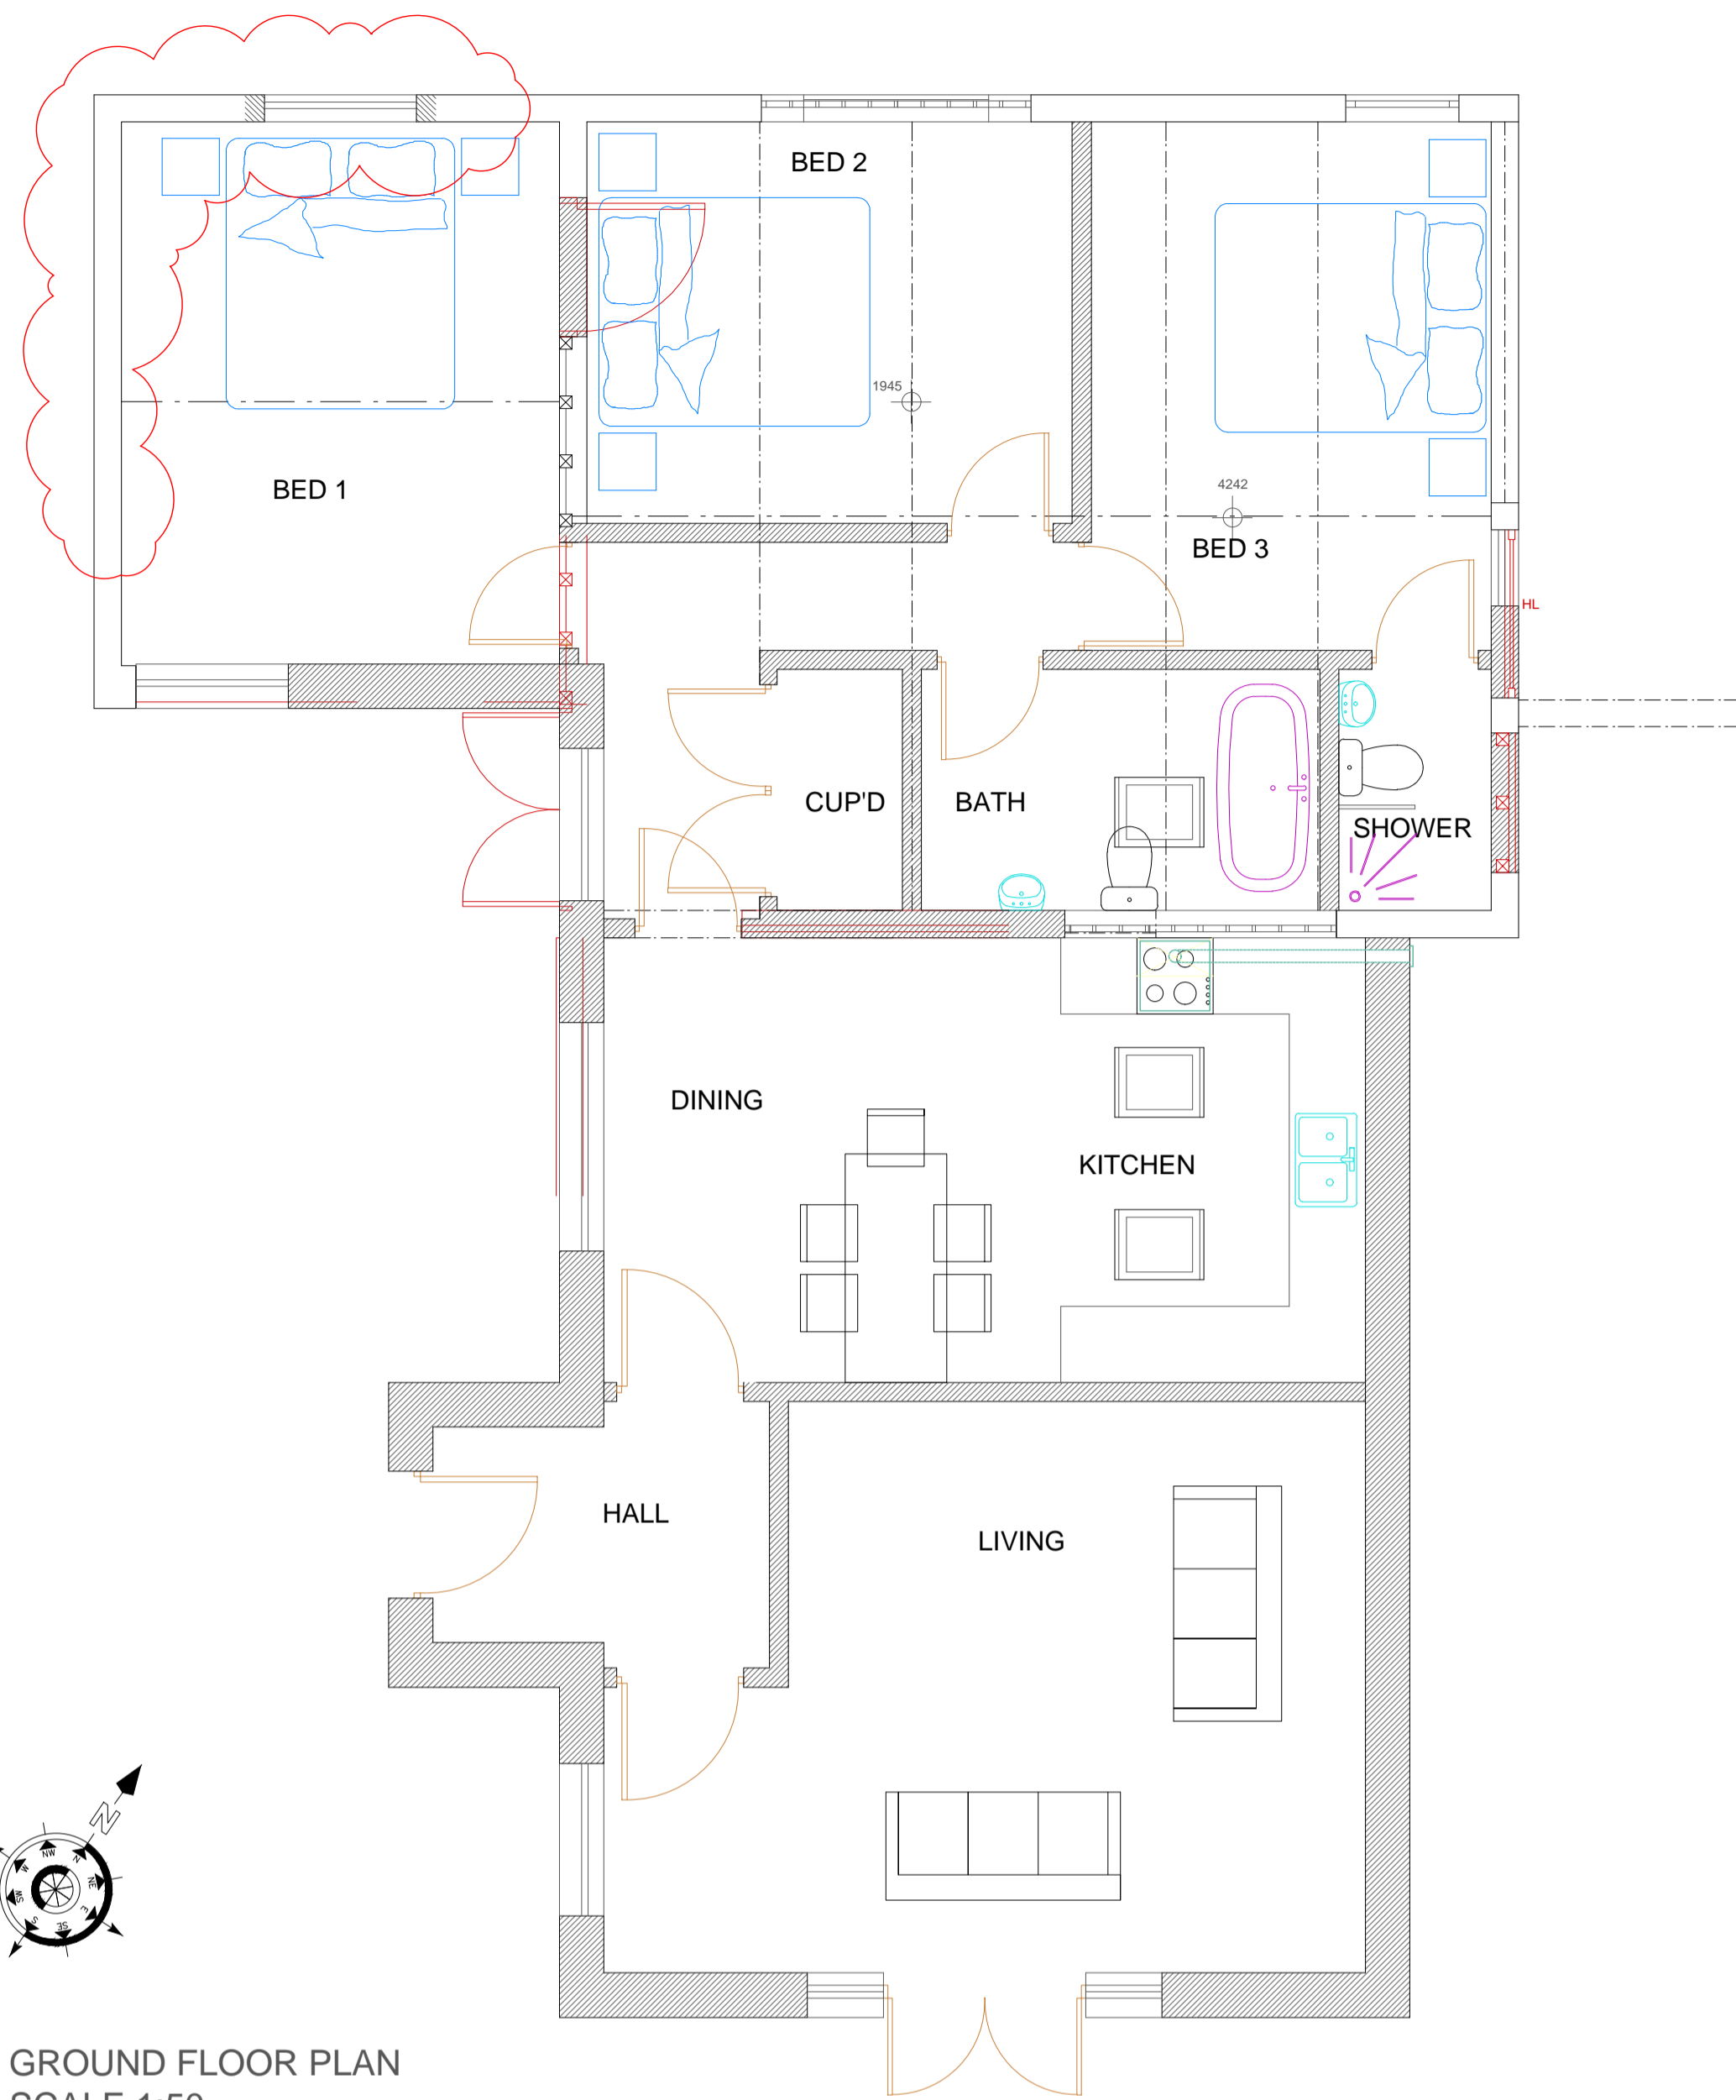

GROUND FLOOR PLAN
SCALE 1:50

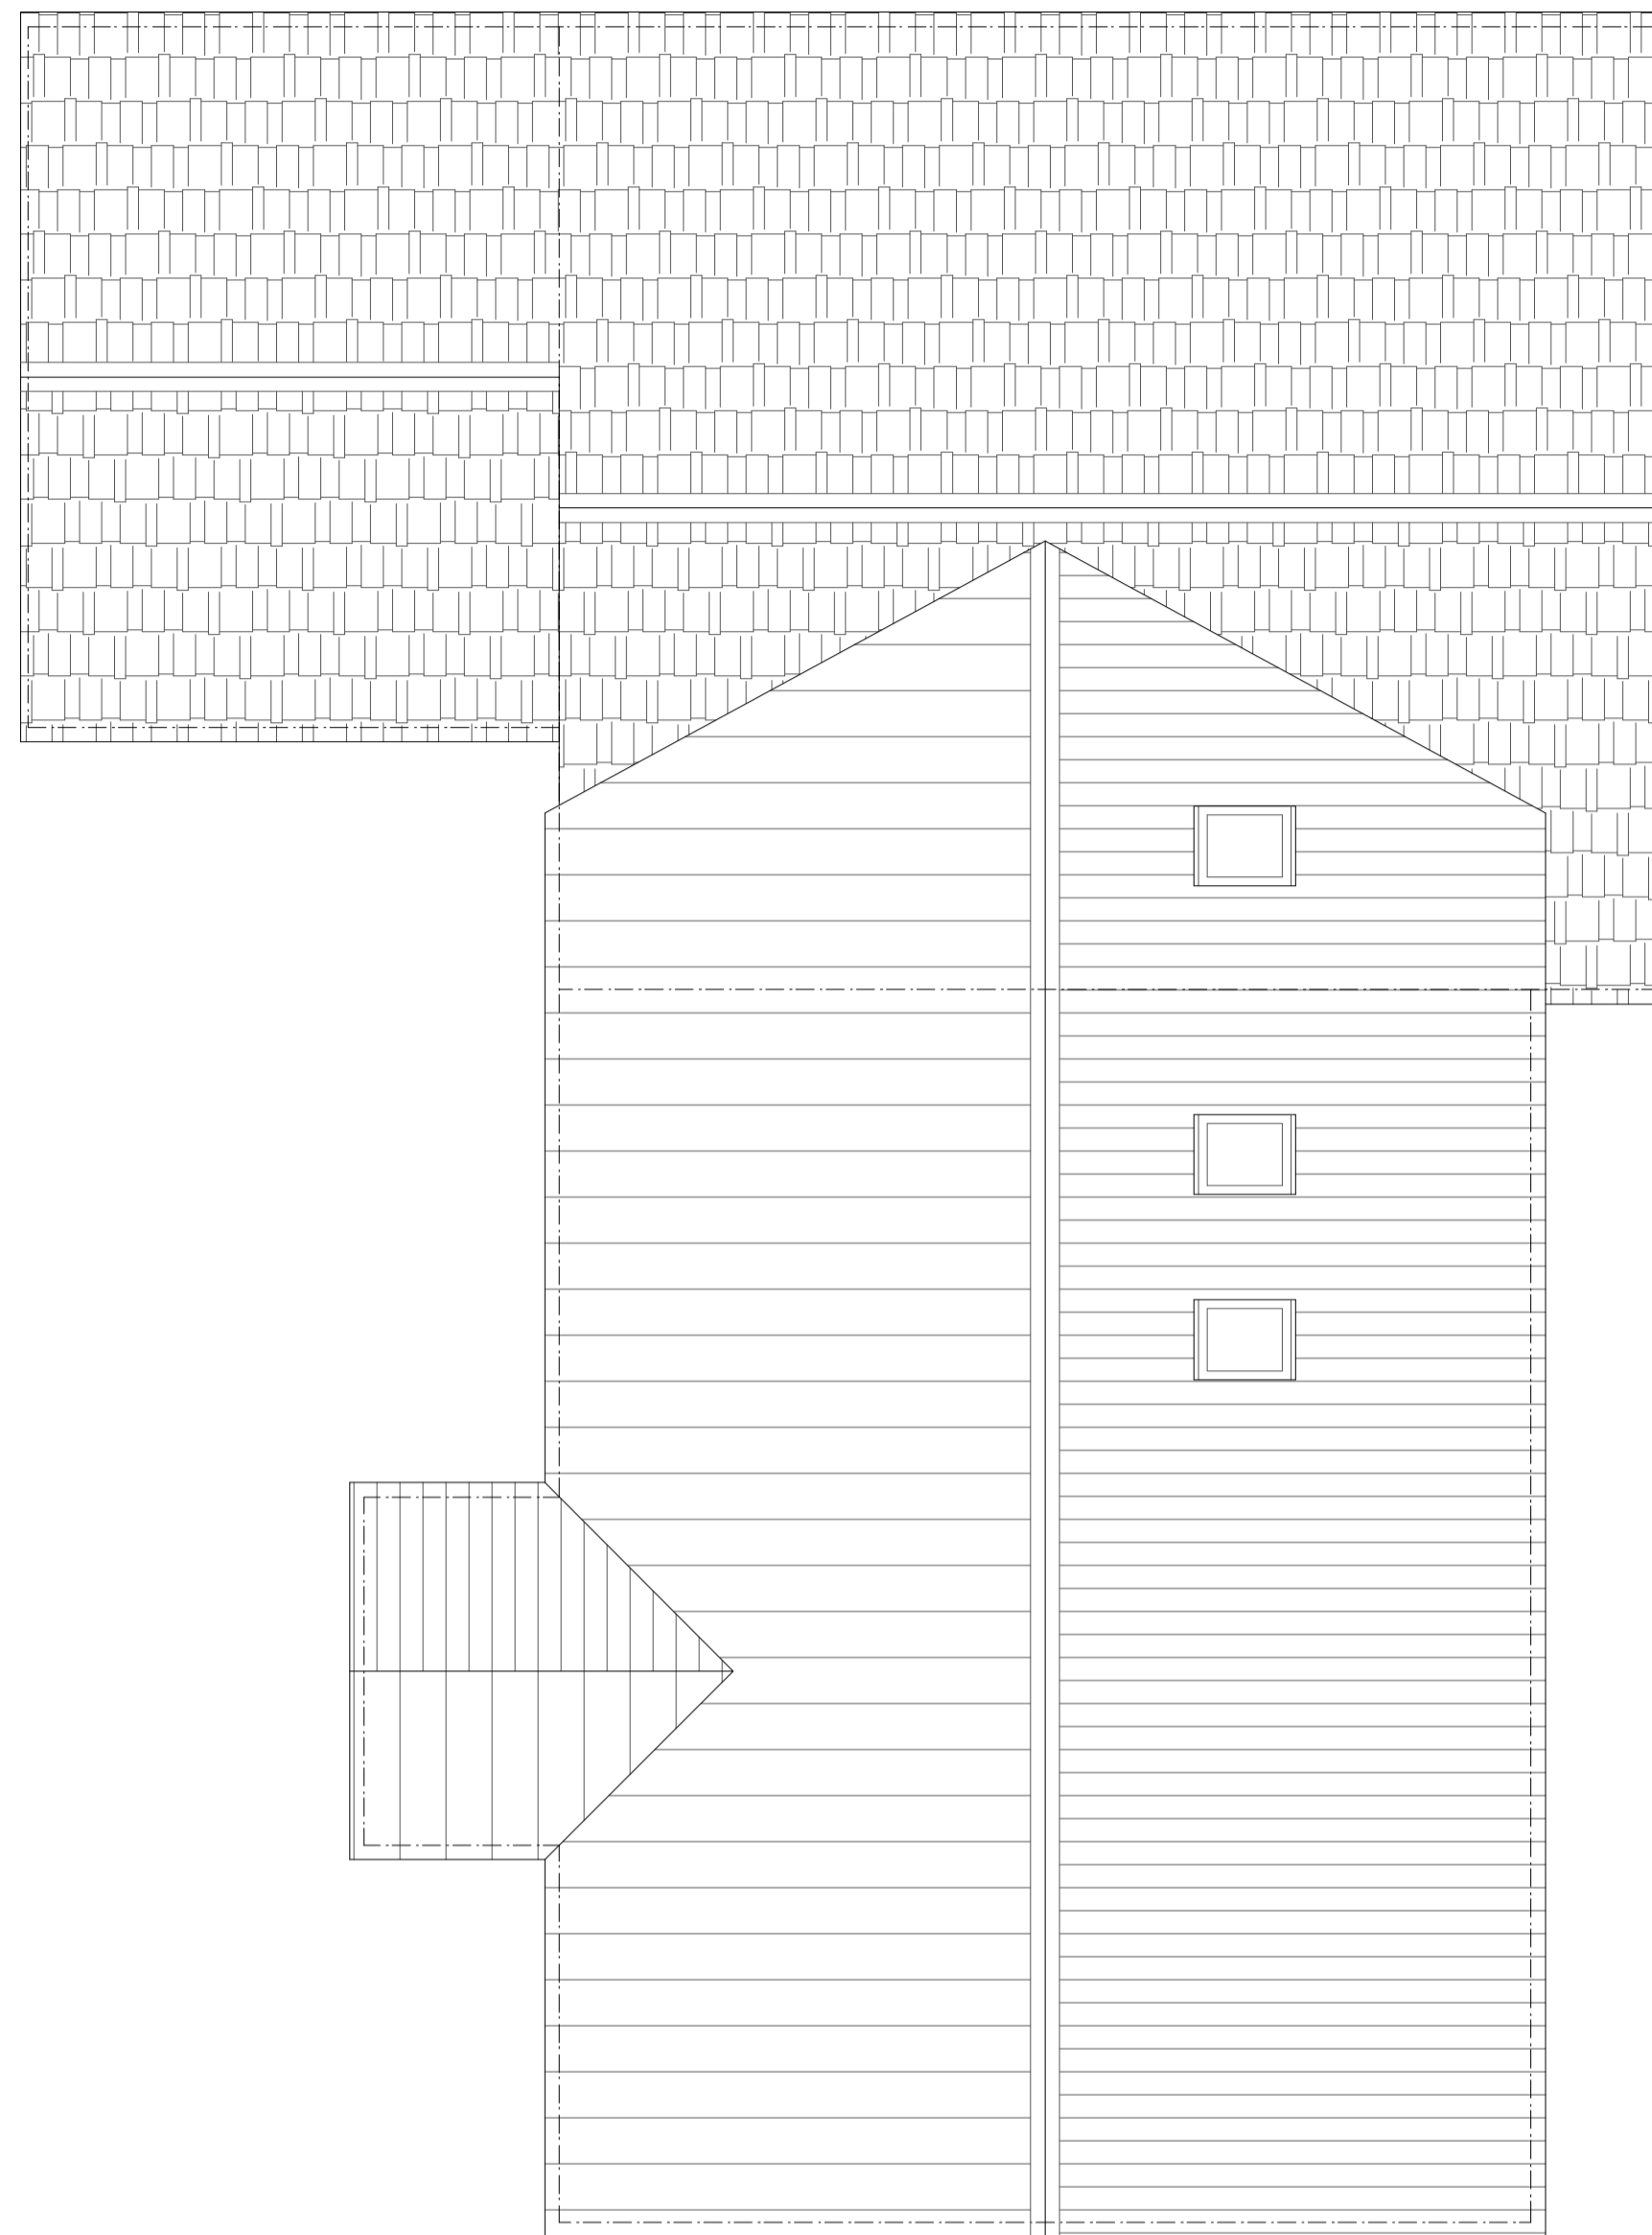


ROOF PLAN


Clouded notes are variations to the proposal submitted by Hollins Architects, Surveyors & Planning Consultants for Nortan Properties. June 2021
Drawing number 20164.3





WEST ELEVATION
SCALE 1:100

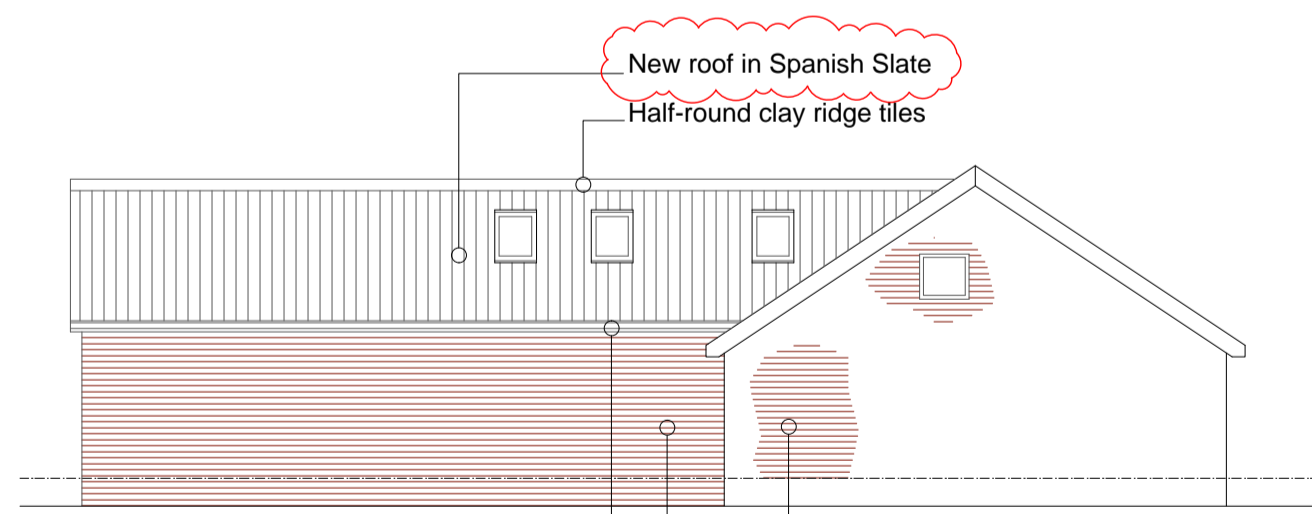

EAST ELEVATION

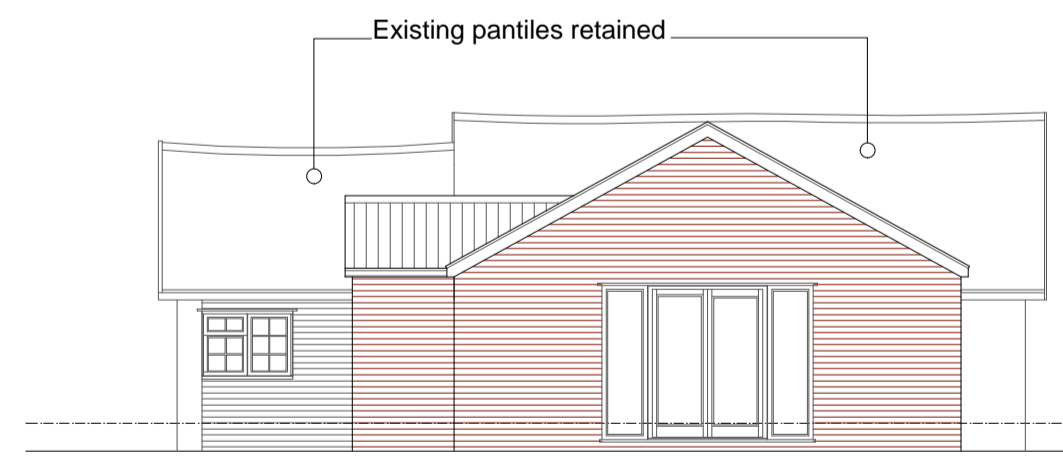

SOUTH ELEVATION

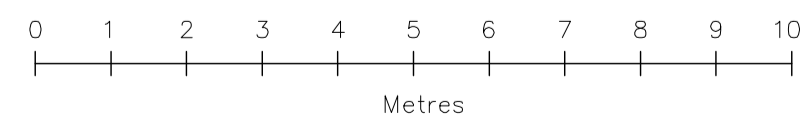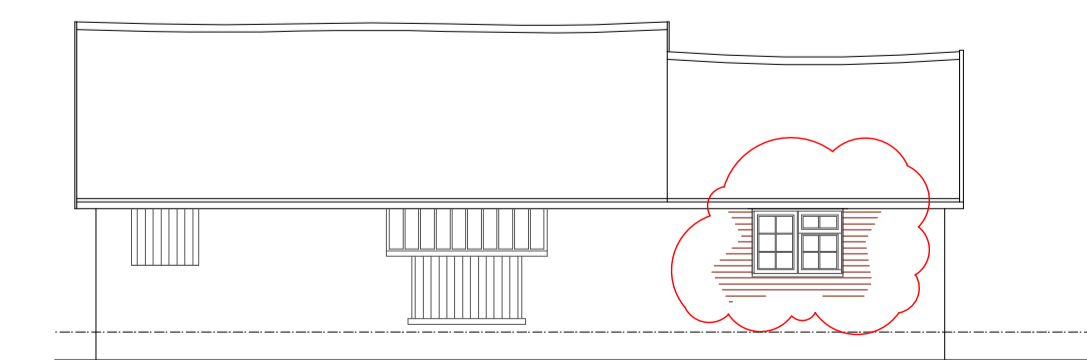

NORTH ELEVATION

Date	Revision	Description	Drawn	Checked
06.06.23	A	New roof to Spanish Slate	jra	PW

Project: Redevelopment of Home Farm Works, Bedfield IP13 7EE
 Client: Chapter Build Group
 Drawing Title: Corner plot 2 – Plans and elevations
 Drawing Number: PW1241-PL63
 Drawing Status: Planning
 Scale: 1:50 (at A1)
 Drawn By: jra
 Date: 02/05/2023

Peter Wells Architects

Ferry Quay House, Ferry Quay, Woodbridge, Suffolk, IP12 1BW
 +44 (0)1394 799 299
 info@peterwellsarchitects.co.uk
 peterwellsarchitects.co.uk

DISCLAIMER: This drawing was prepared for the Client, Project & Site stated below and for the purpose set out in the Project Particulars. Peter Wells Architects accepts no responsibility whatsoever should it drawing be used by any other person, on any other site or for any other purpose than those stated. It drawing is to be read in conjunction with all relevant drawings and specification.