



Extensions:-

- ① Single storey side extension 2.5meters to eaves and 4.0meters to ridge
- ② Single storey side extension 2.5meters to eaves and 4.0meters to ridge
- ③ Single storey pool /gym building 2.5meters to eaves and 4.0meters to ridge

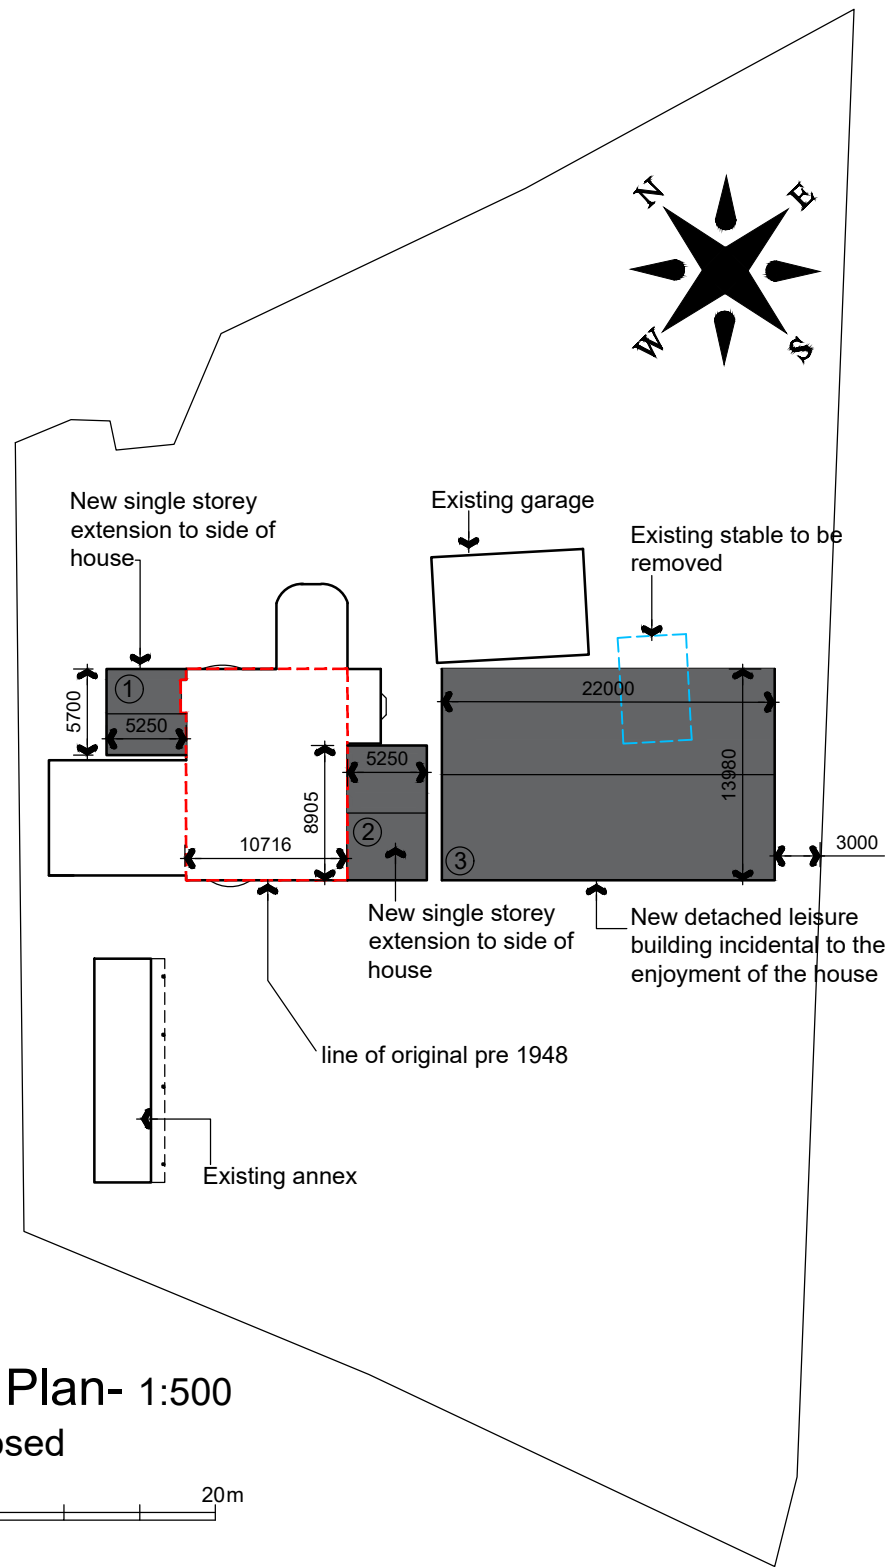

Site Plan- 1:500  
Proposed

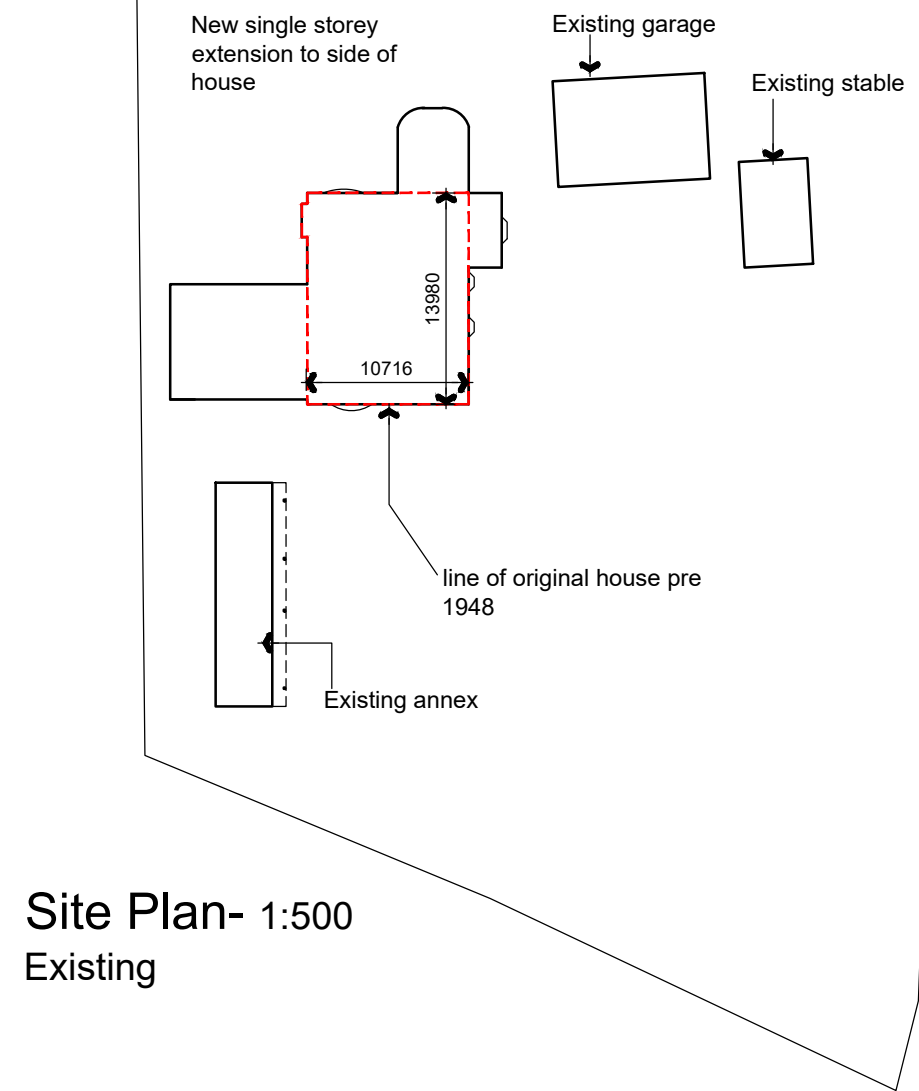

Site Plan- 1:500  
Existing

<b>DP</b> Architectural Services LTD  The Coach House Preston Road Charnock Richard Chorley, Lancashire PR7 5LH  m. 07877 595100 t. 01257 471990 e.dparch69@gmail.com	Client Mr N Klayh Sandersons Farm Park Hall Road Heskin PR7 5LS	Project Side extensions and leisure building	Drawings Plans as Existing and proposed
	Paper size A3 Date May 2023	Job no 06-2023 Scale 1:100	Drawing no Sk01 Revision .