

8 7 6 5 4 3 2 1

6020

3222



3603

0.5 0 0.5 1 1.5 2 2.5



SCALE 1:20

m


FINISH:			DEBURR AND BREAK SHARP EDGES		DO NOT SCALE DRAWING		REVISION	
DRAWN			NAME		SIGNATURE		DATE	
CHK'D			MATERIAL:		DWG NO.		TITLE:	
APPV'D			WEIGHT:		SCALE:1:50		SHEET 1 OF 1	
MFG			8 x 18 - greg murphy front elevation		A3			
Q.A								

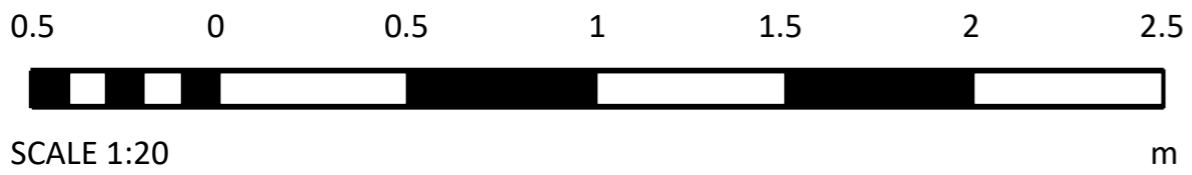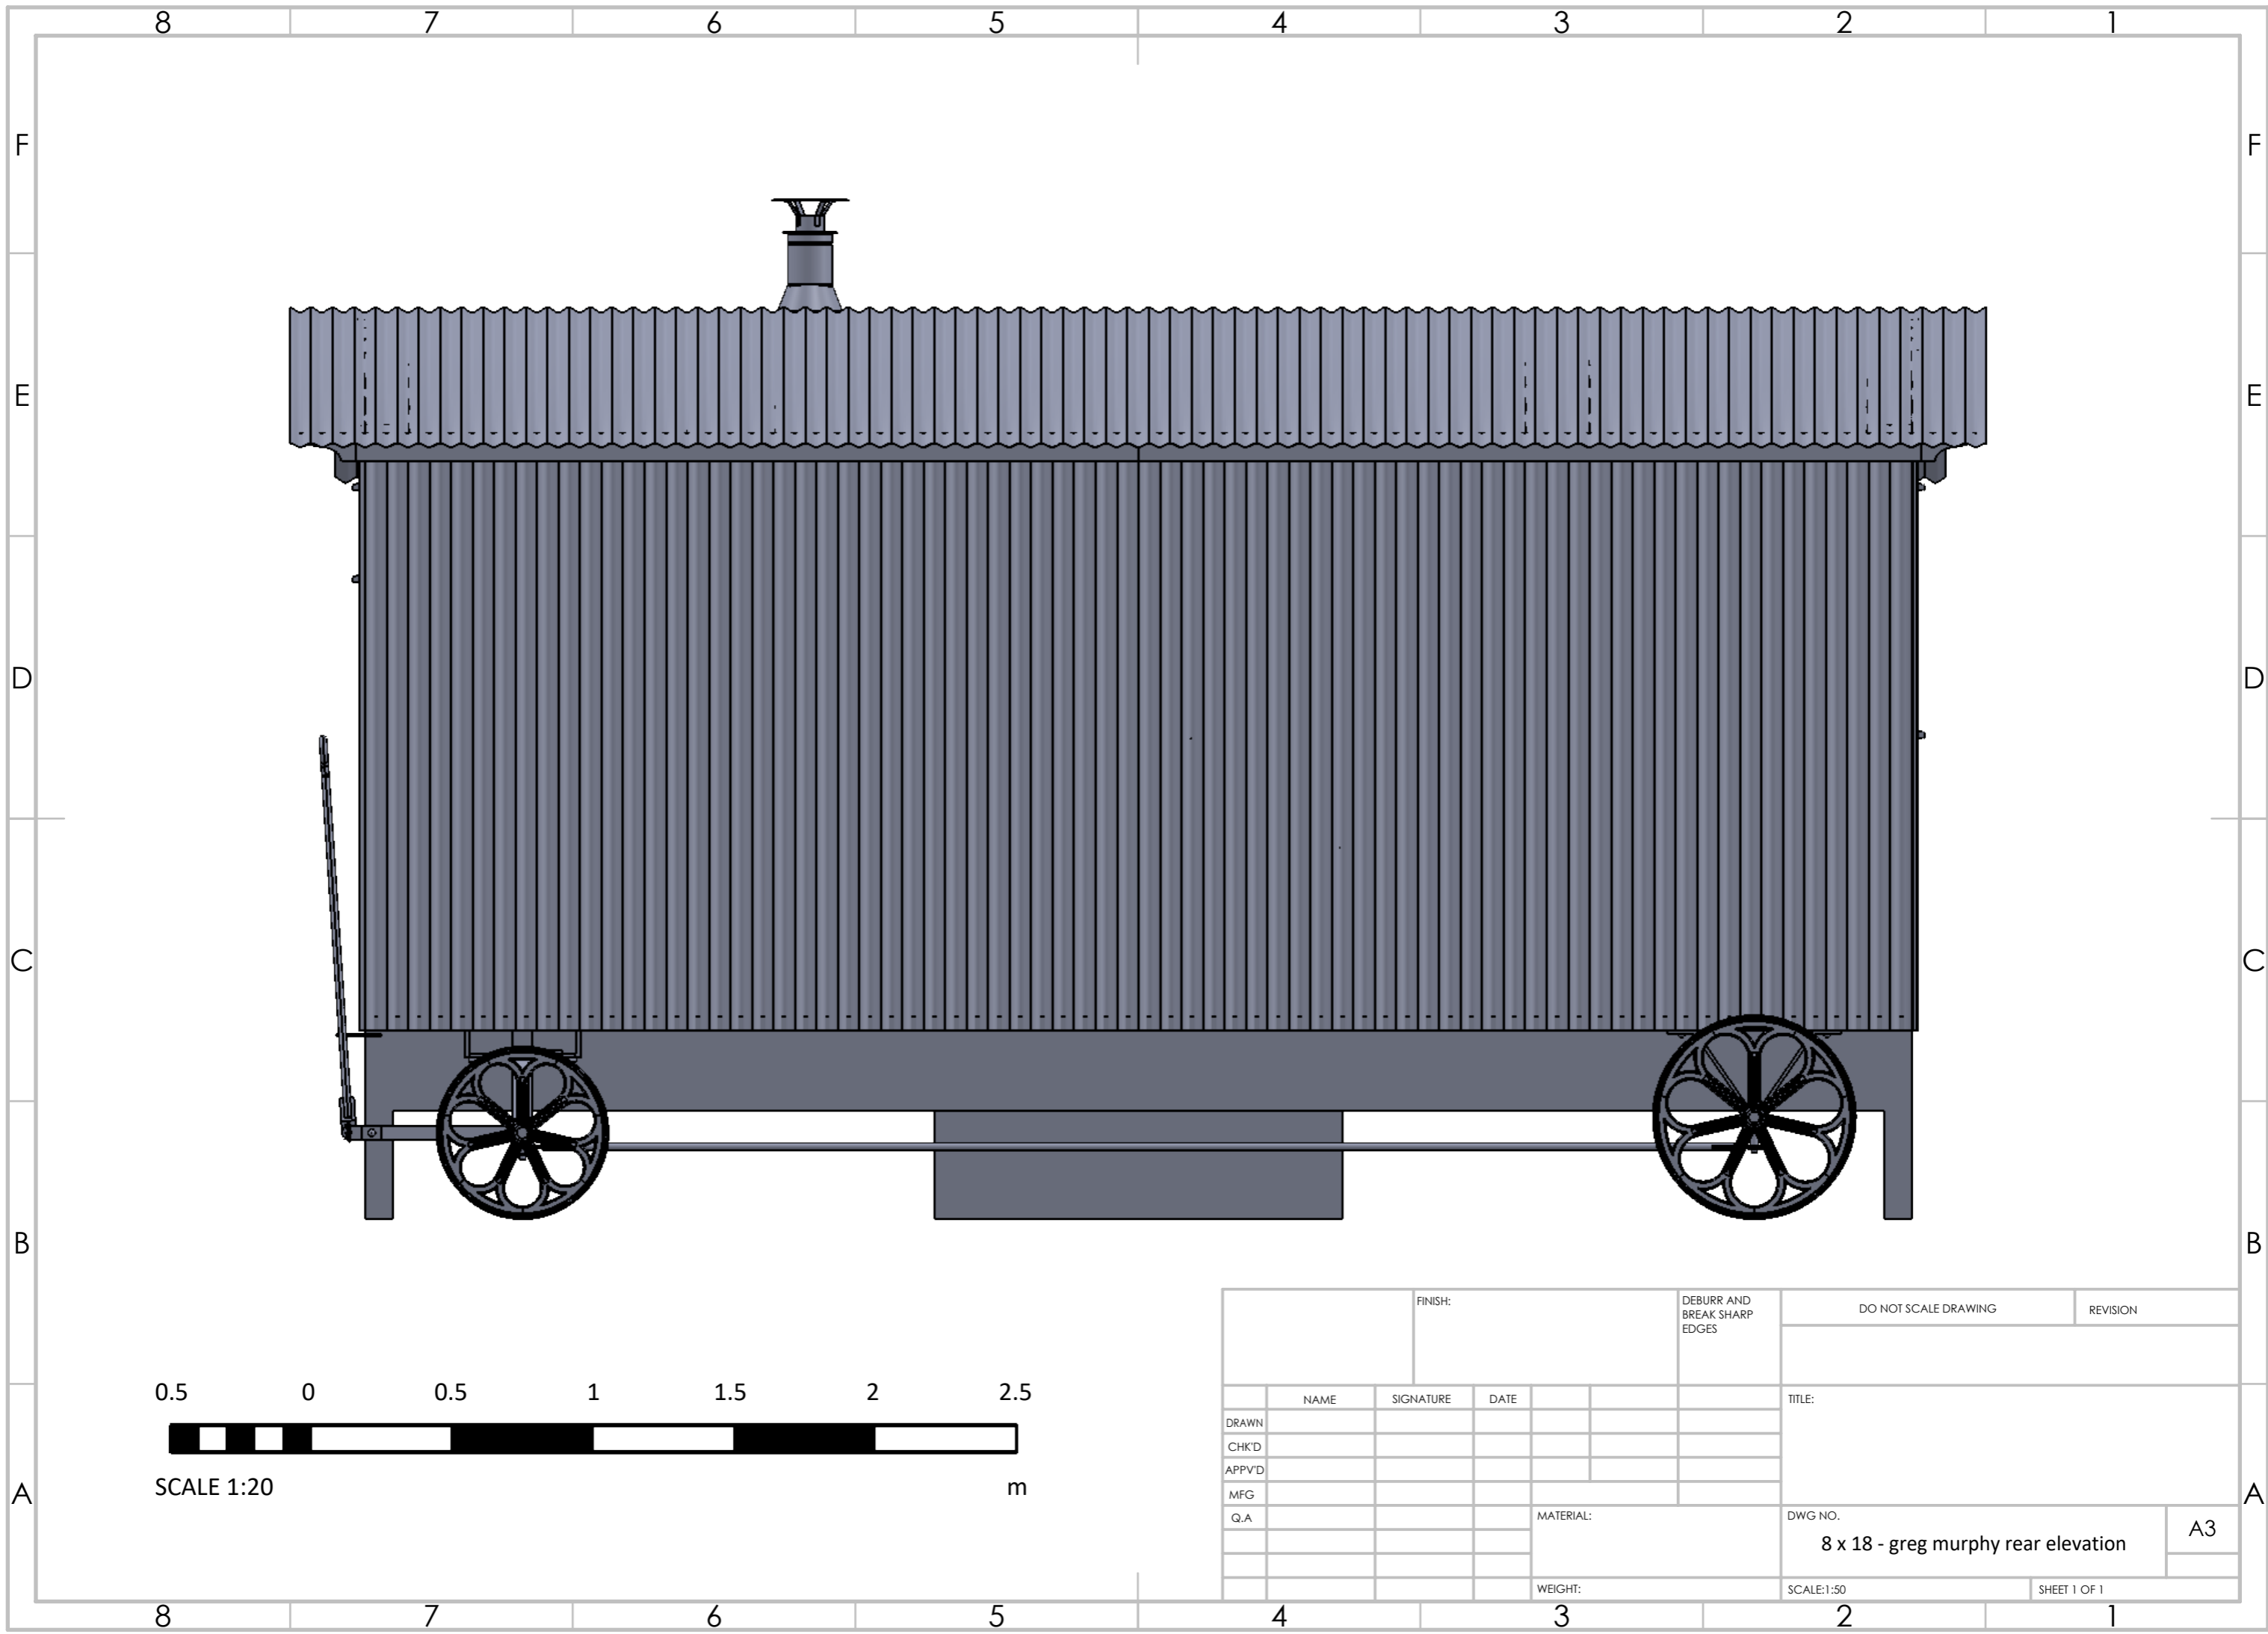

FINISH:				DEBURR AND BREAK SHARP EDGES		DO NOT SCALE DRAWING		REVISION	
DRAWN				NAME		SIGNATURE		DATE	
CHK'D				MATERIAL:		DWG NO.		TITLE:	
APPV'D				WEIGHT:		SCALE:1:50		SHEET 1 OF 1	
MFG				8 x 18 - greg murphy rear elevation		A3			
Q.A									

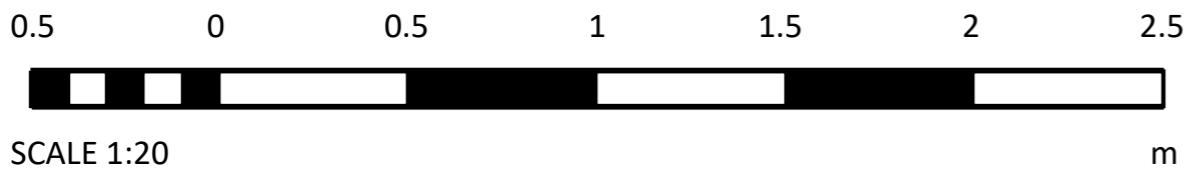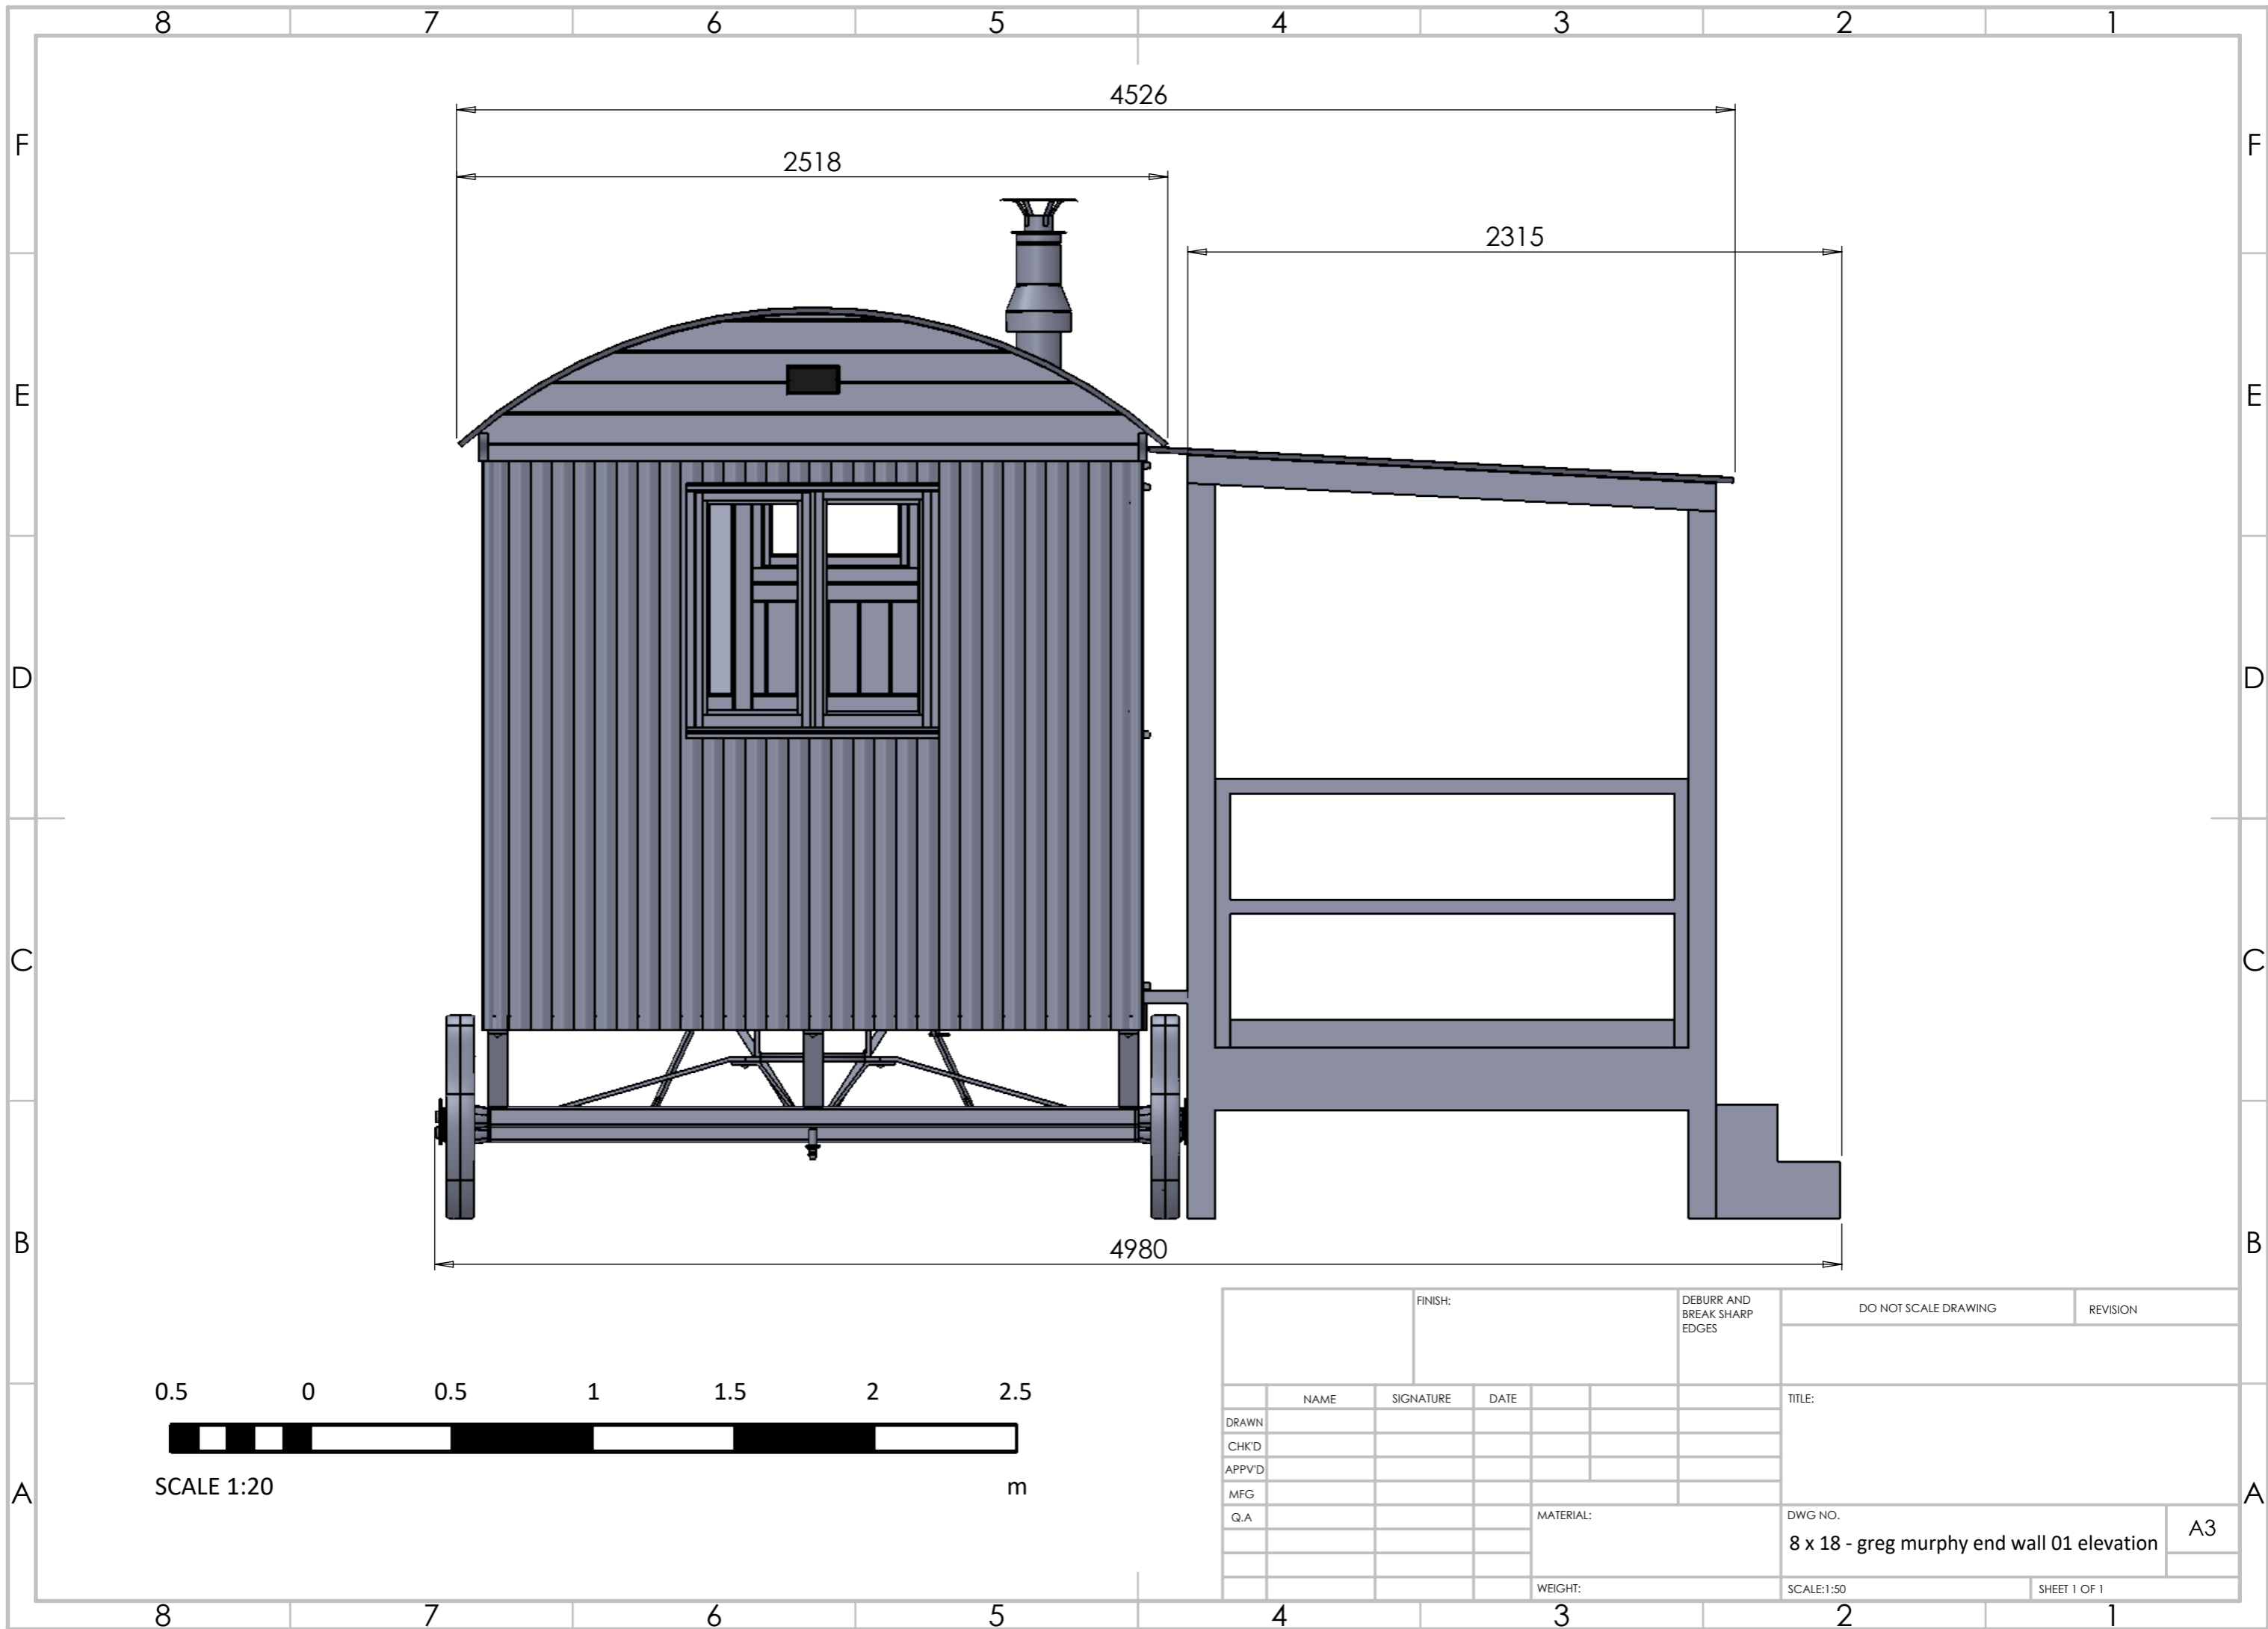


FINISH:			DEBURR AND BREAK SHARP EDGES		DO NOT SCALE DRAWING		REVISION	
DRAWN			NAME		SIGNATURE		DATE	
CHK'D								
APPV'D								
MFG								
Q.A								
			MATERIAL:		DWG NO.		A3	
					8 x 18 - greg murphy end wall 01 elevation			
			WEIGHT:		SCALE:1:50		SHEET 1 OF 1	

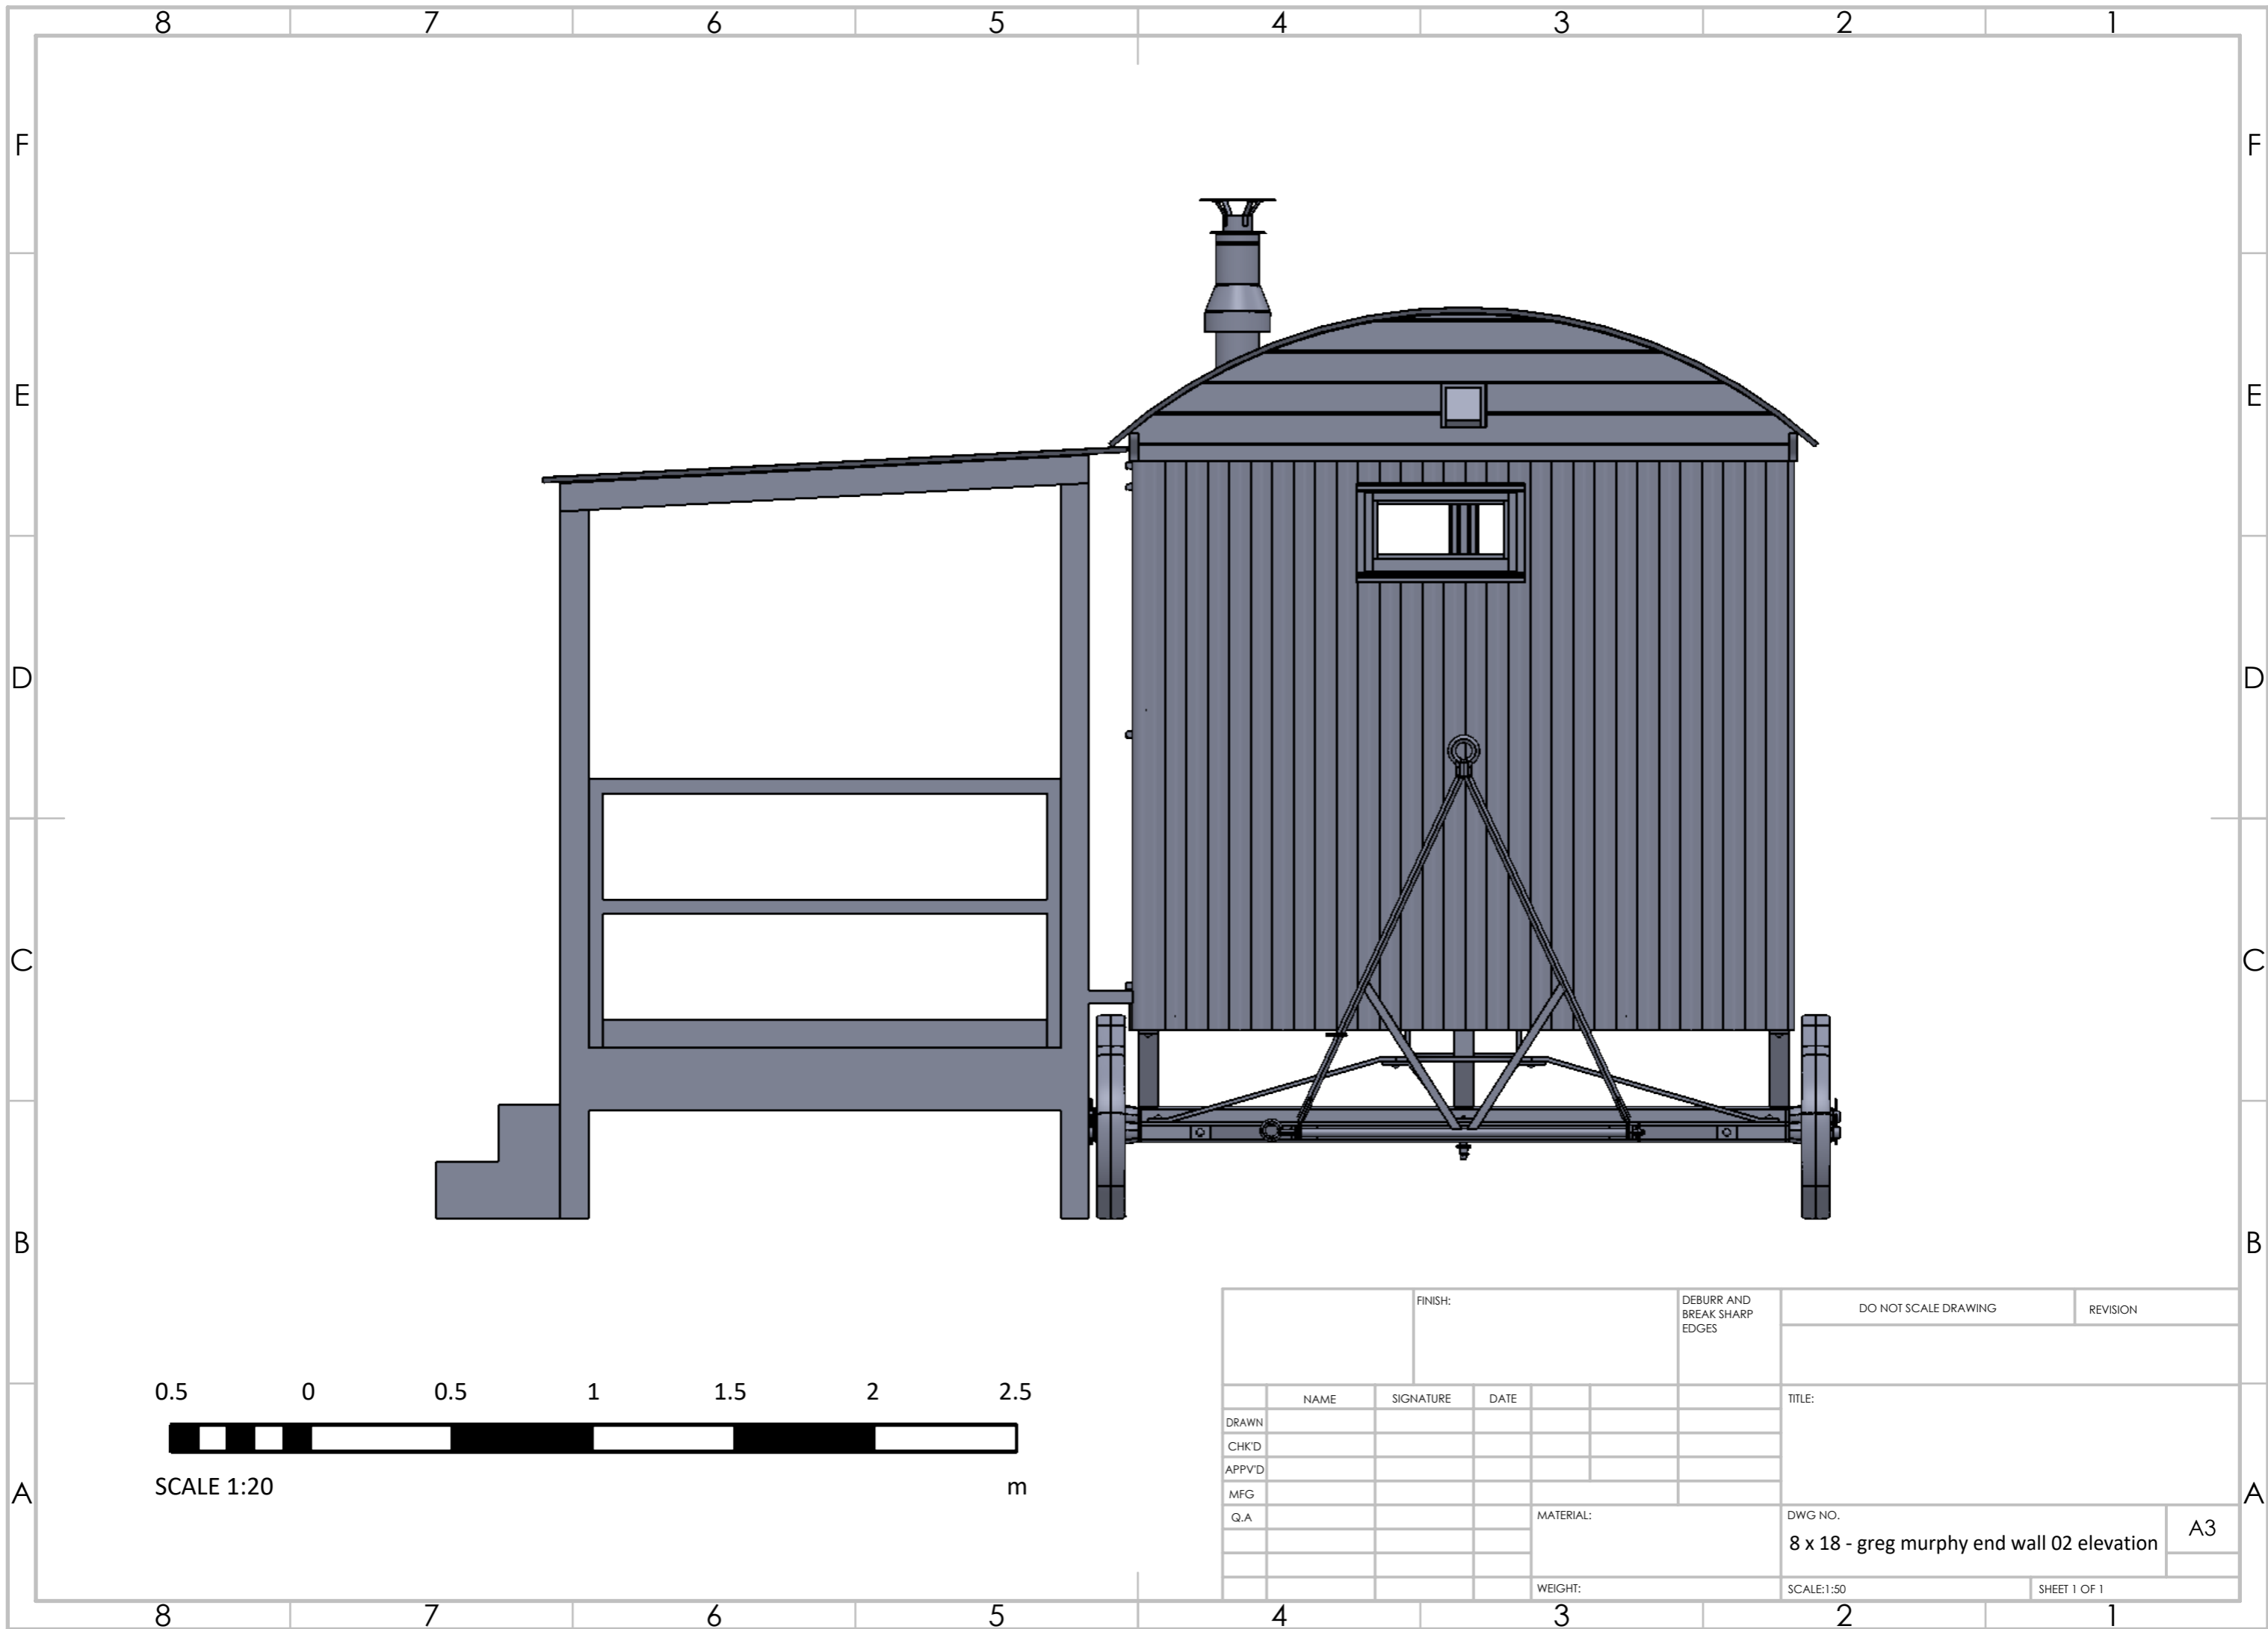

8 7 6 5 4 3 2 1

F
E
D
C
B
A

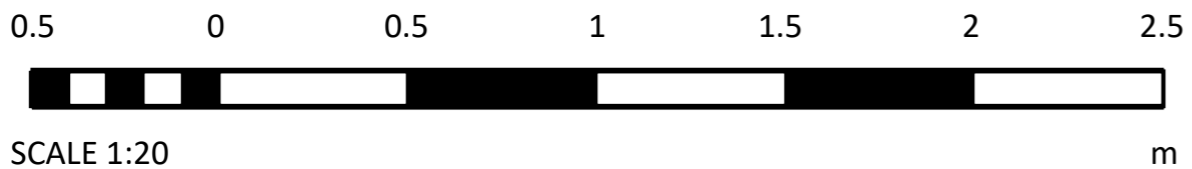

FINISH:			DEBURR AND BREAK SHARP EDGES		DO NOT SCALE DRAWING	REVISION
DRAWN			NAME		TITLE:	
CHK'D			SIGNATURE		DWG NO.	
APPV'D			DATE		8 x 18 - greg murphy end wall 02 elevation	
MFG			MATERIAL:		A3	
Q.A			WEIGHT:		SCALE:1:50	
					SHEET 1 OF 1	

8 7 6 5 4 3 2 1