



THIS DRAWING REMAINS THE PROPERTY OF B.DAVIS AND MUST NOT BE REPRODUCED OR PASSED TO A THIRD PARTY WITHOUT PRIOR WRITTEN PERMISSION. DO NOT SCALE FROM THIS DRAWING. IF IN ANY DOUBT..... - ASB!




EXISTING SIDE ELEVATION  
Scale - 1:100

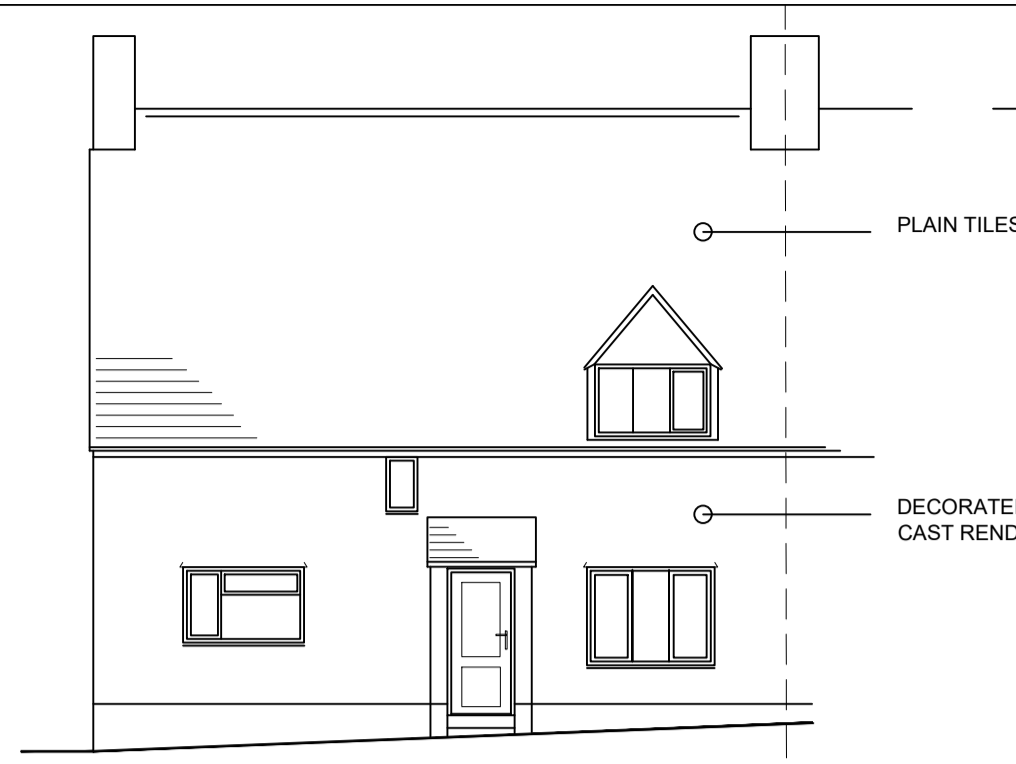

EXISTING FRONT ELEVATION  
Scale - 1:100

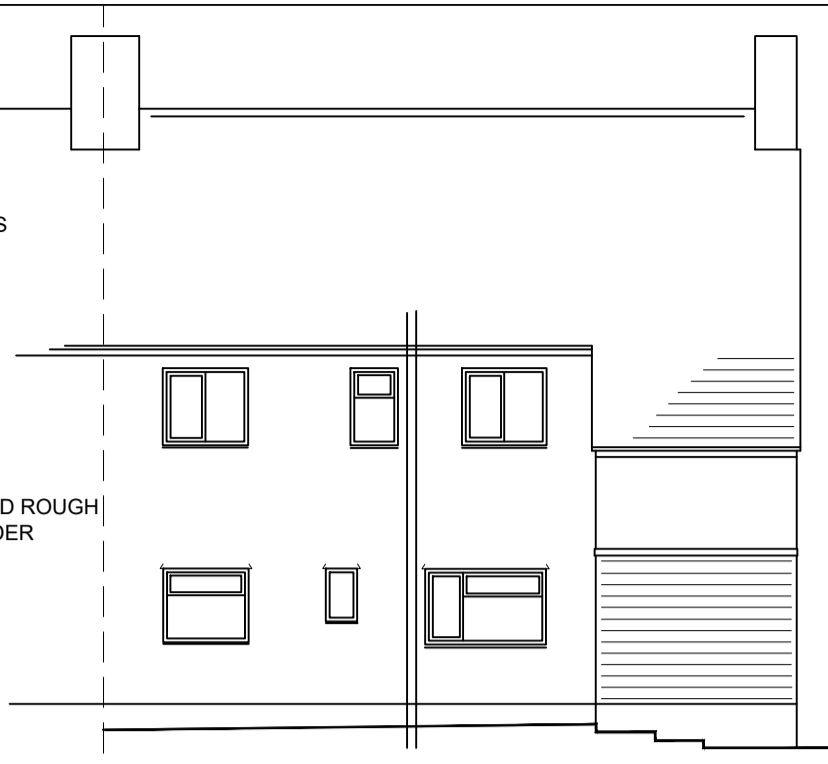


EXISTING REAR ELEVATION  
Scale - 1:100

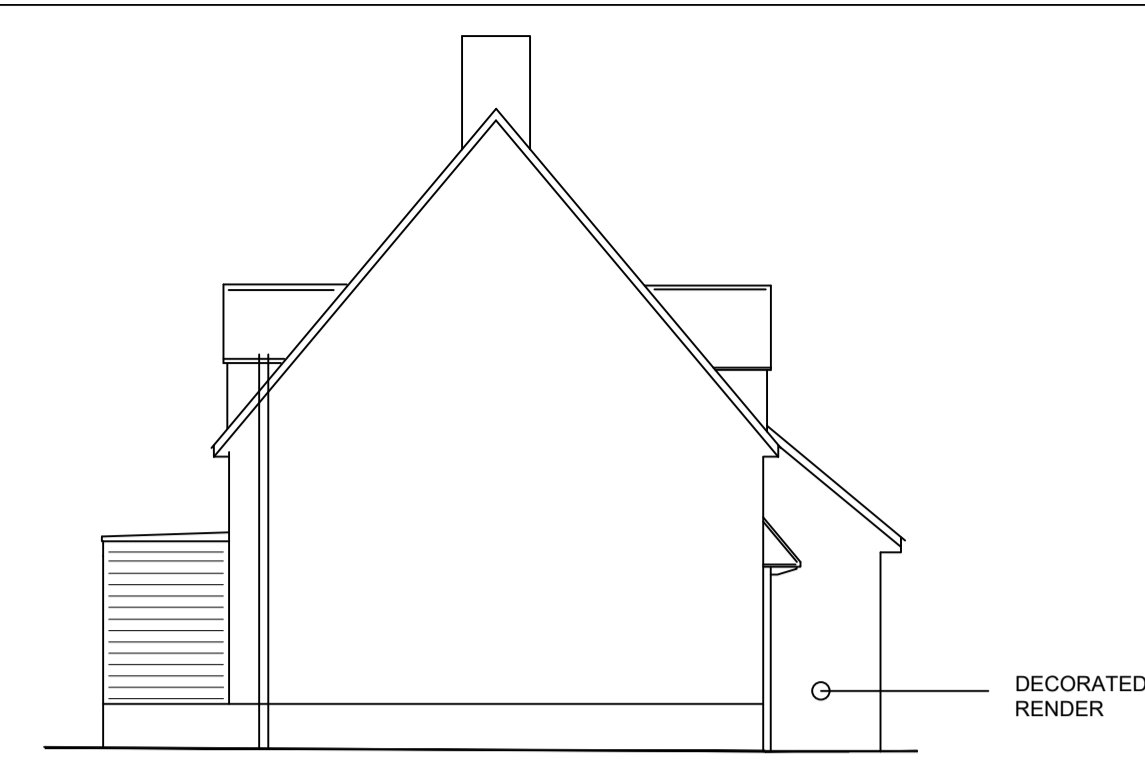


PROPOSED SIDE ELEVATION  
Scale - 1:100




PROPOSED FRONT ELEVATION  
Scale - 1:100

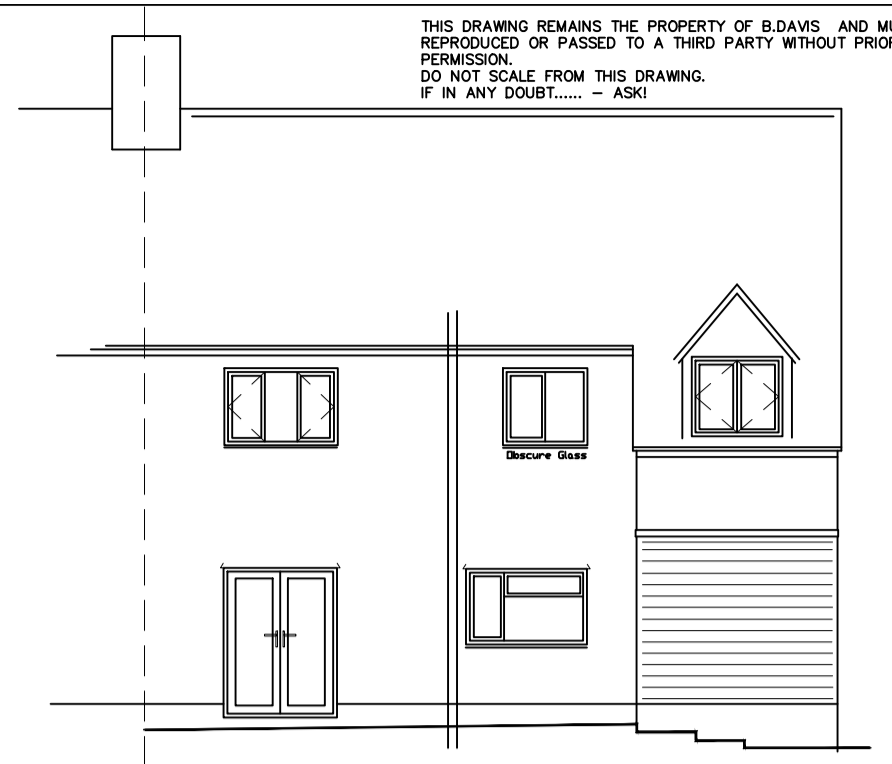


PROPOSED REAR ELEVATION  
Scale - 1:100

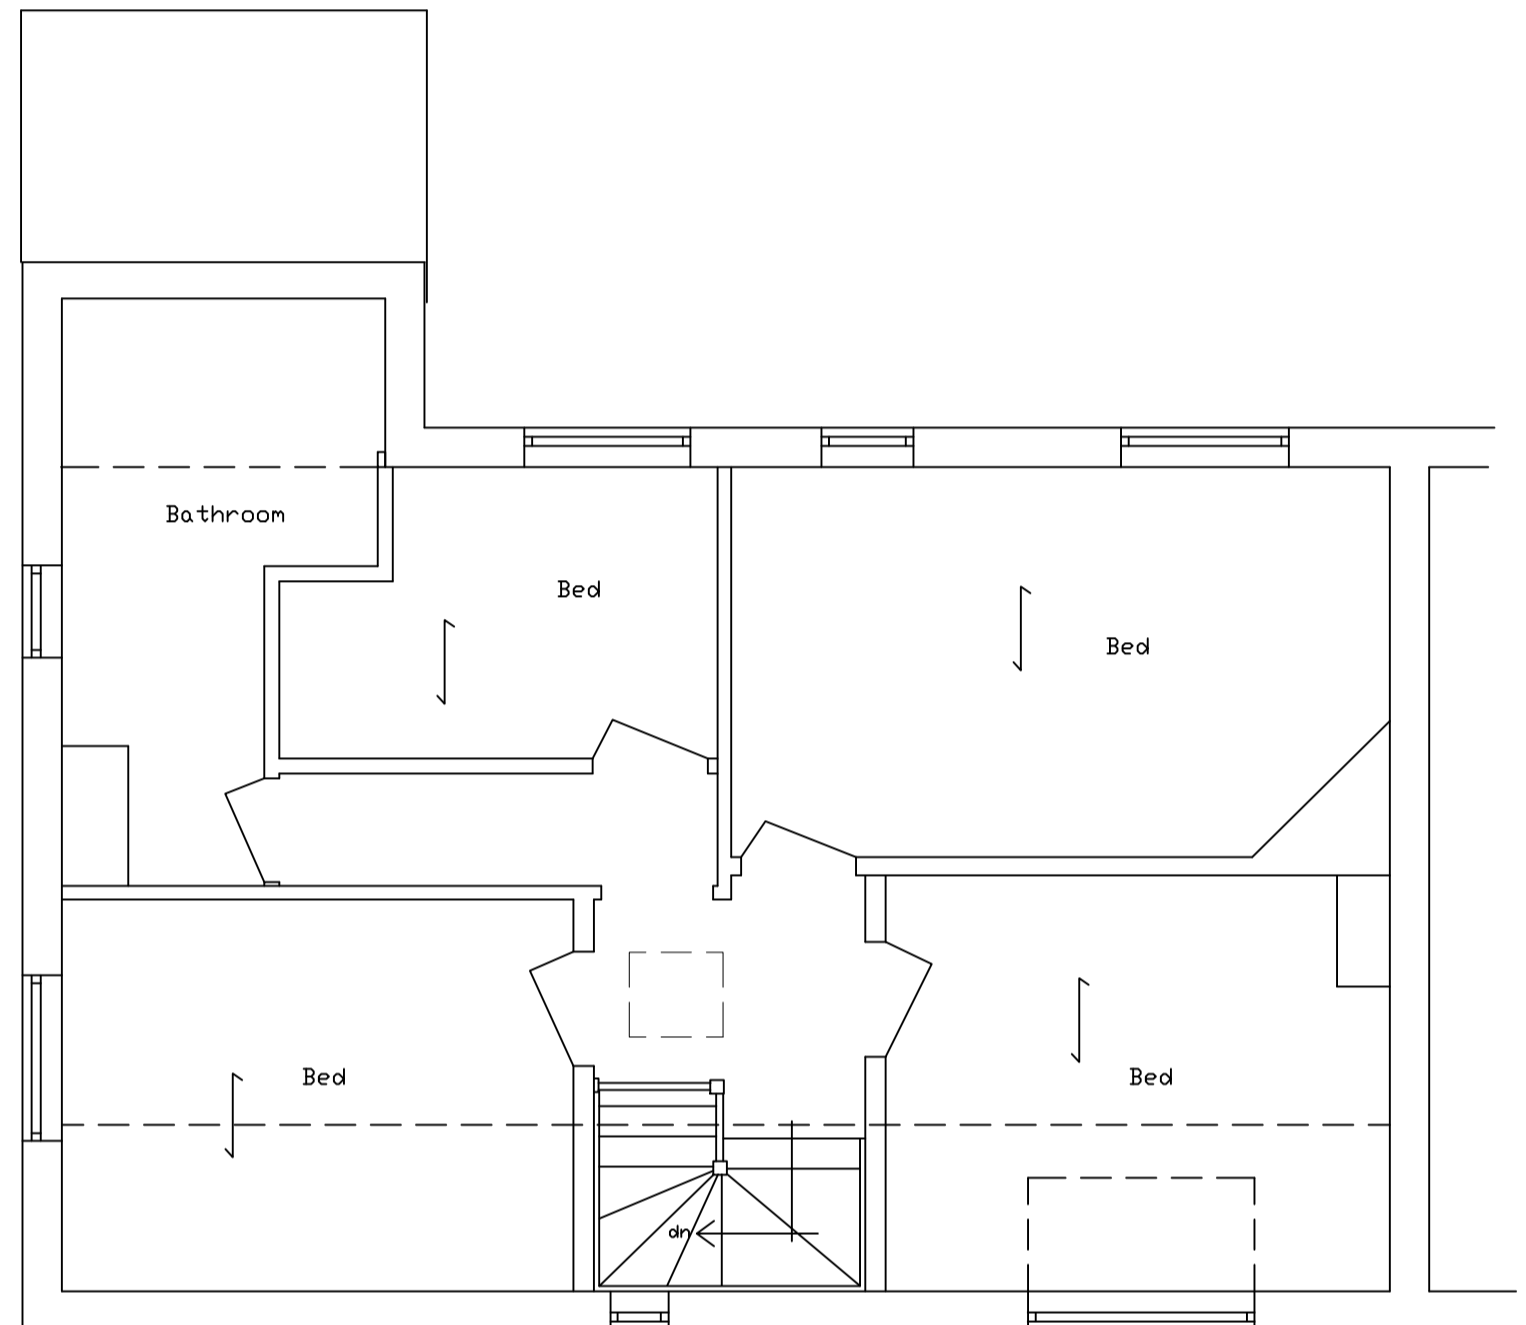


EXISTING FIRST FLOOR PLAN  
Scale - 1:50

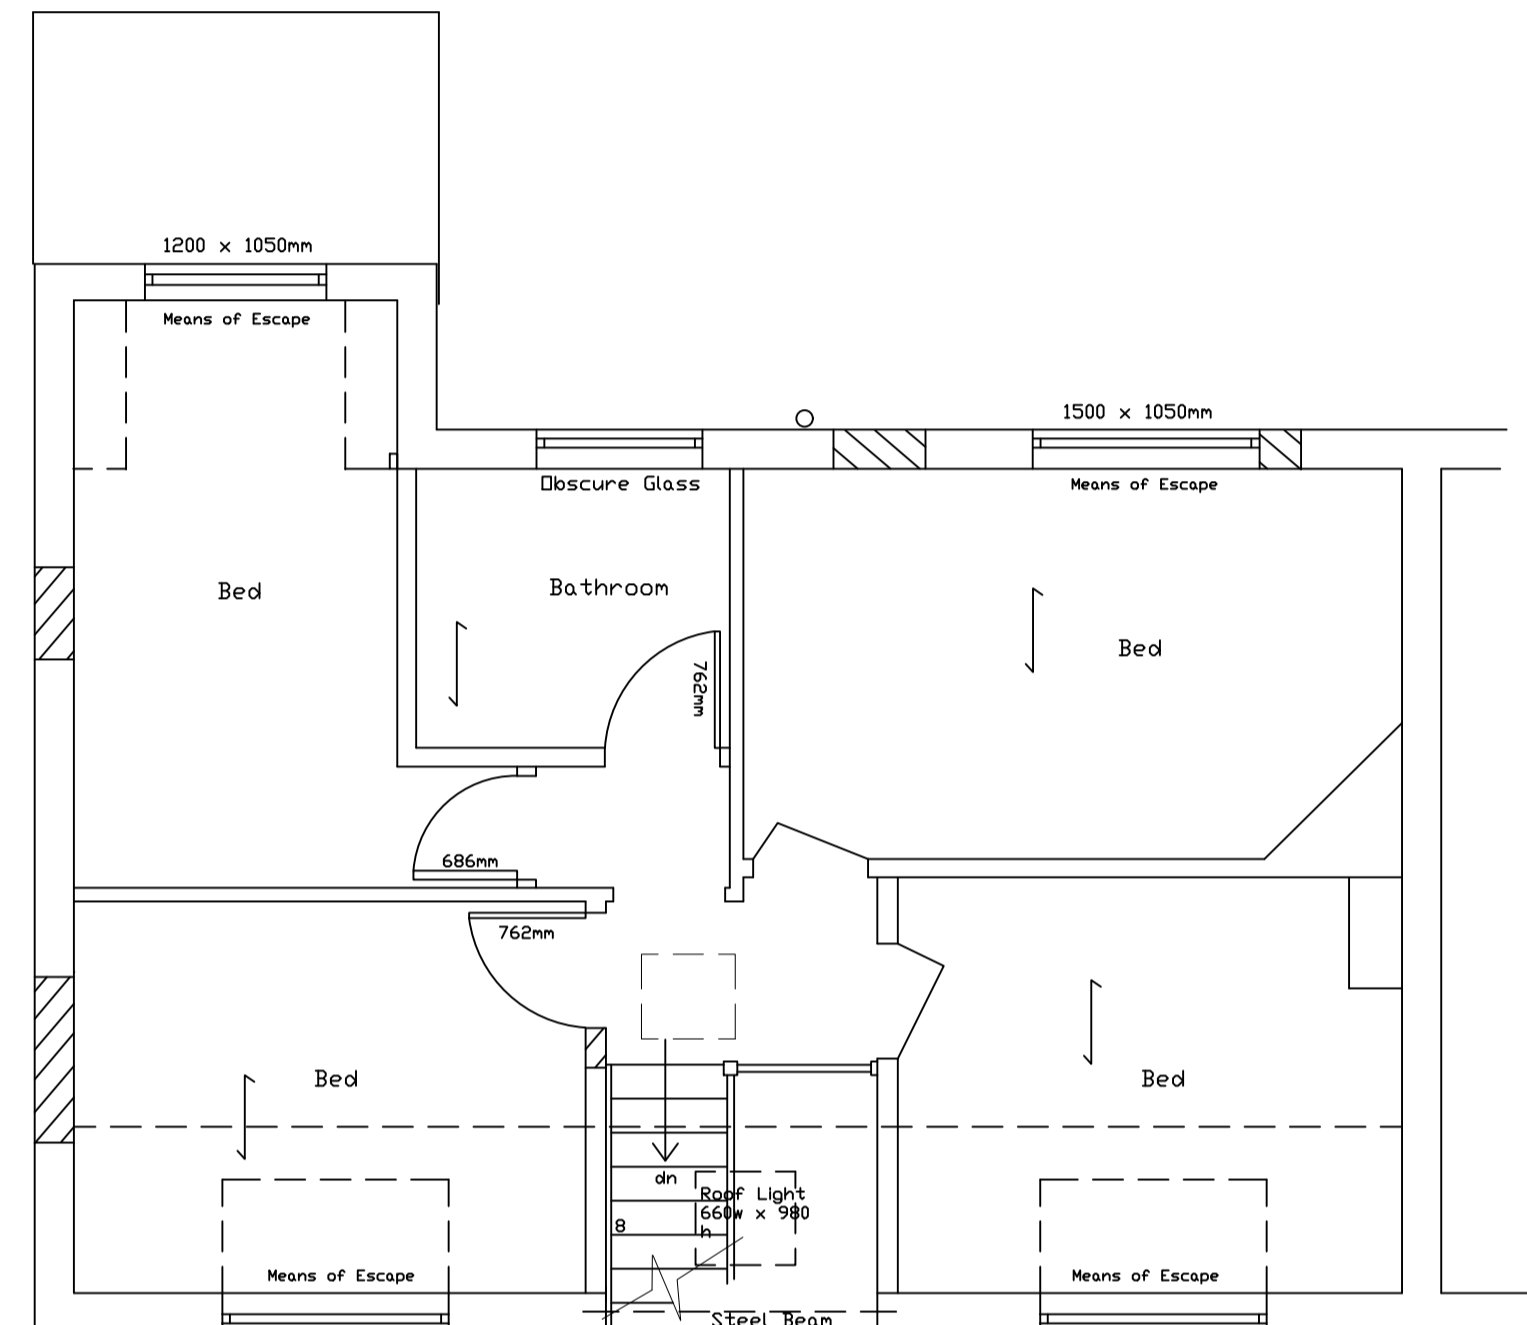


PROPOSED FIRST FLOOR PLAN  
Scale - 1:50

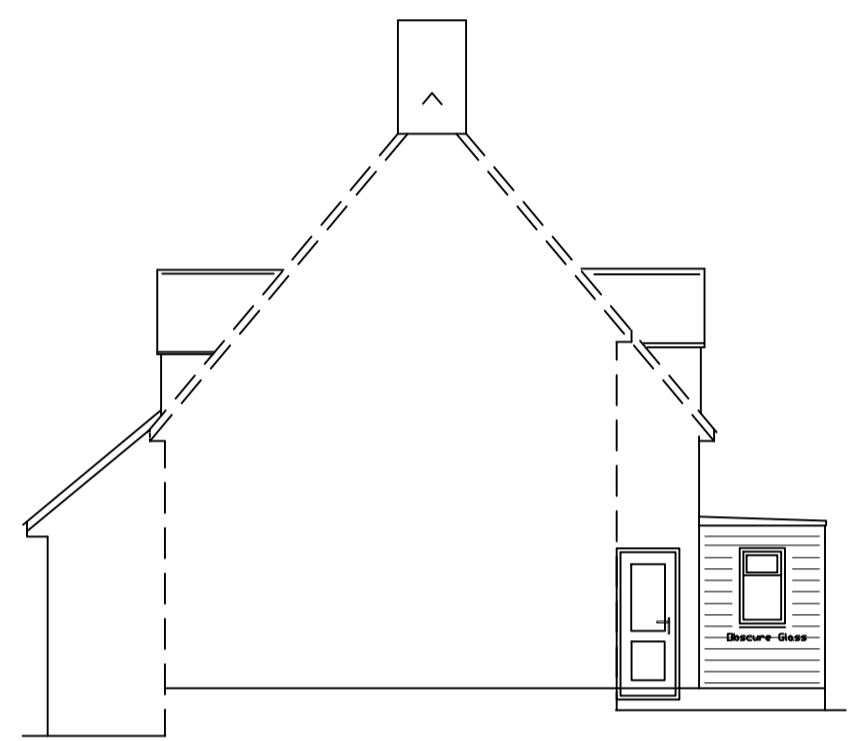


PROPOSED SIDE ELEVATION  
Scale - 1:100

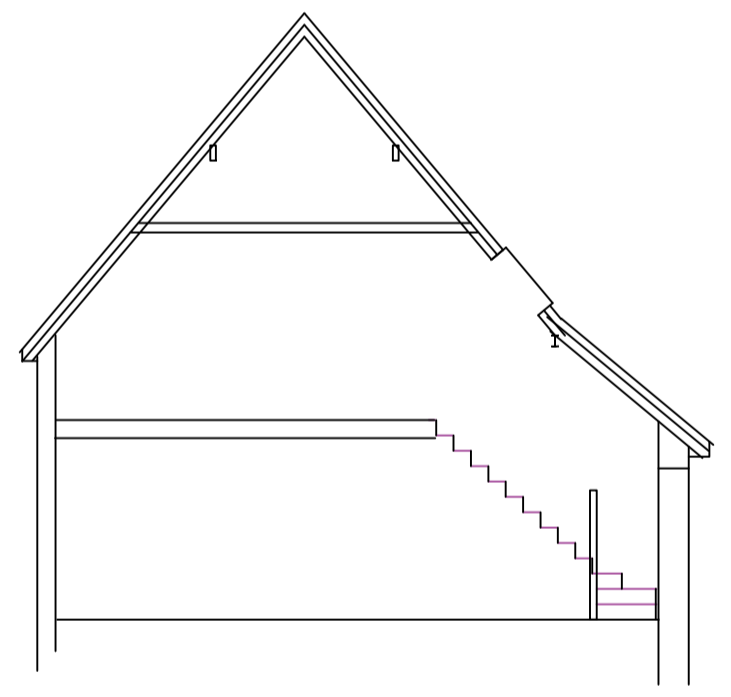

PROPOSED TYPICAL SECTION  
Scale - 1:100

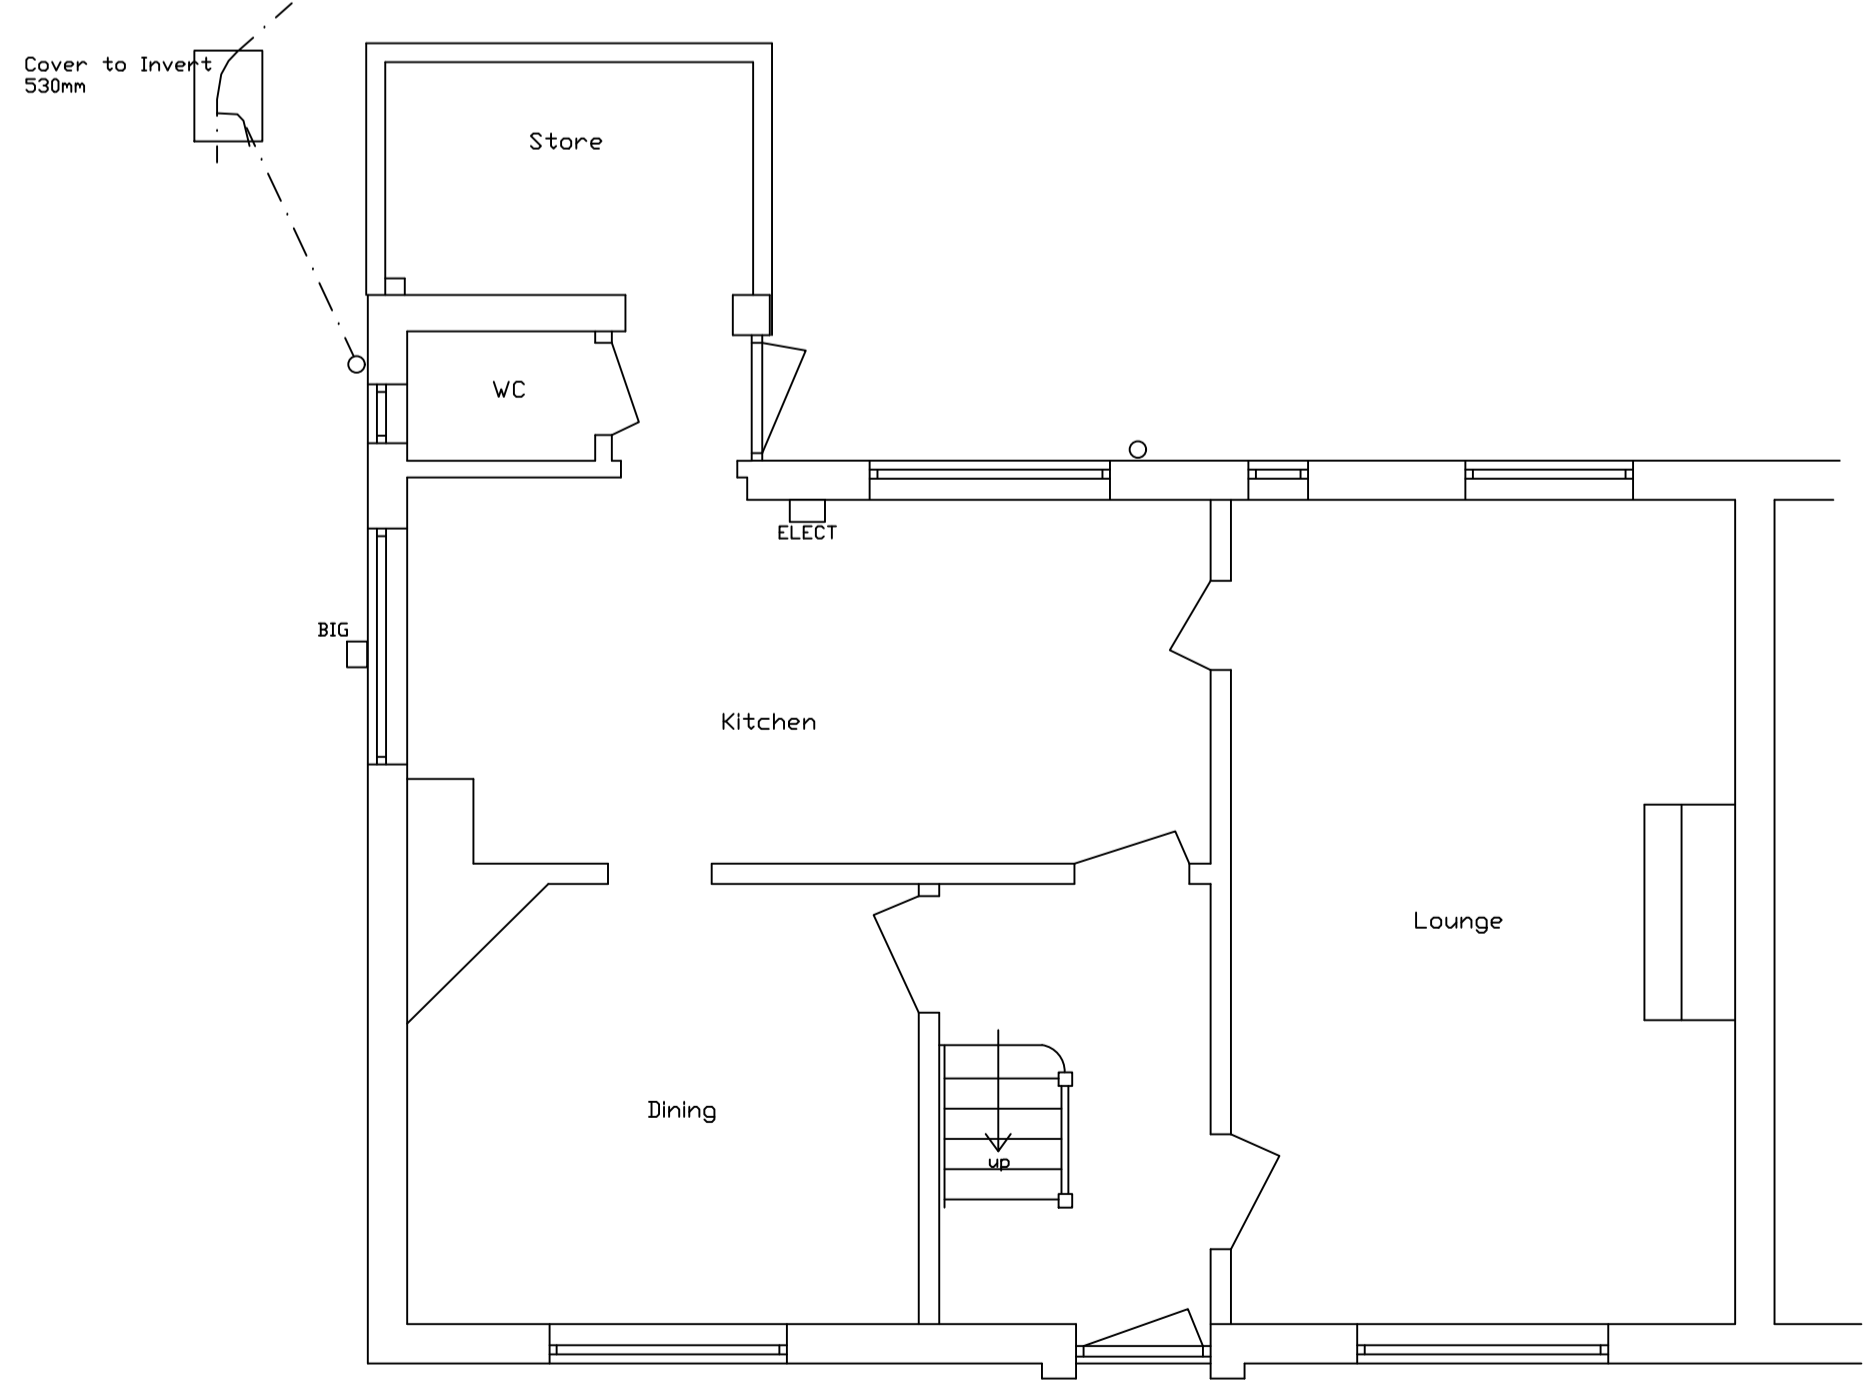

EXISTING GROUND FLOOR PLAN  
Scale - 1:50

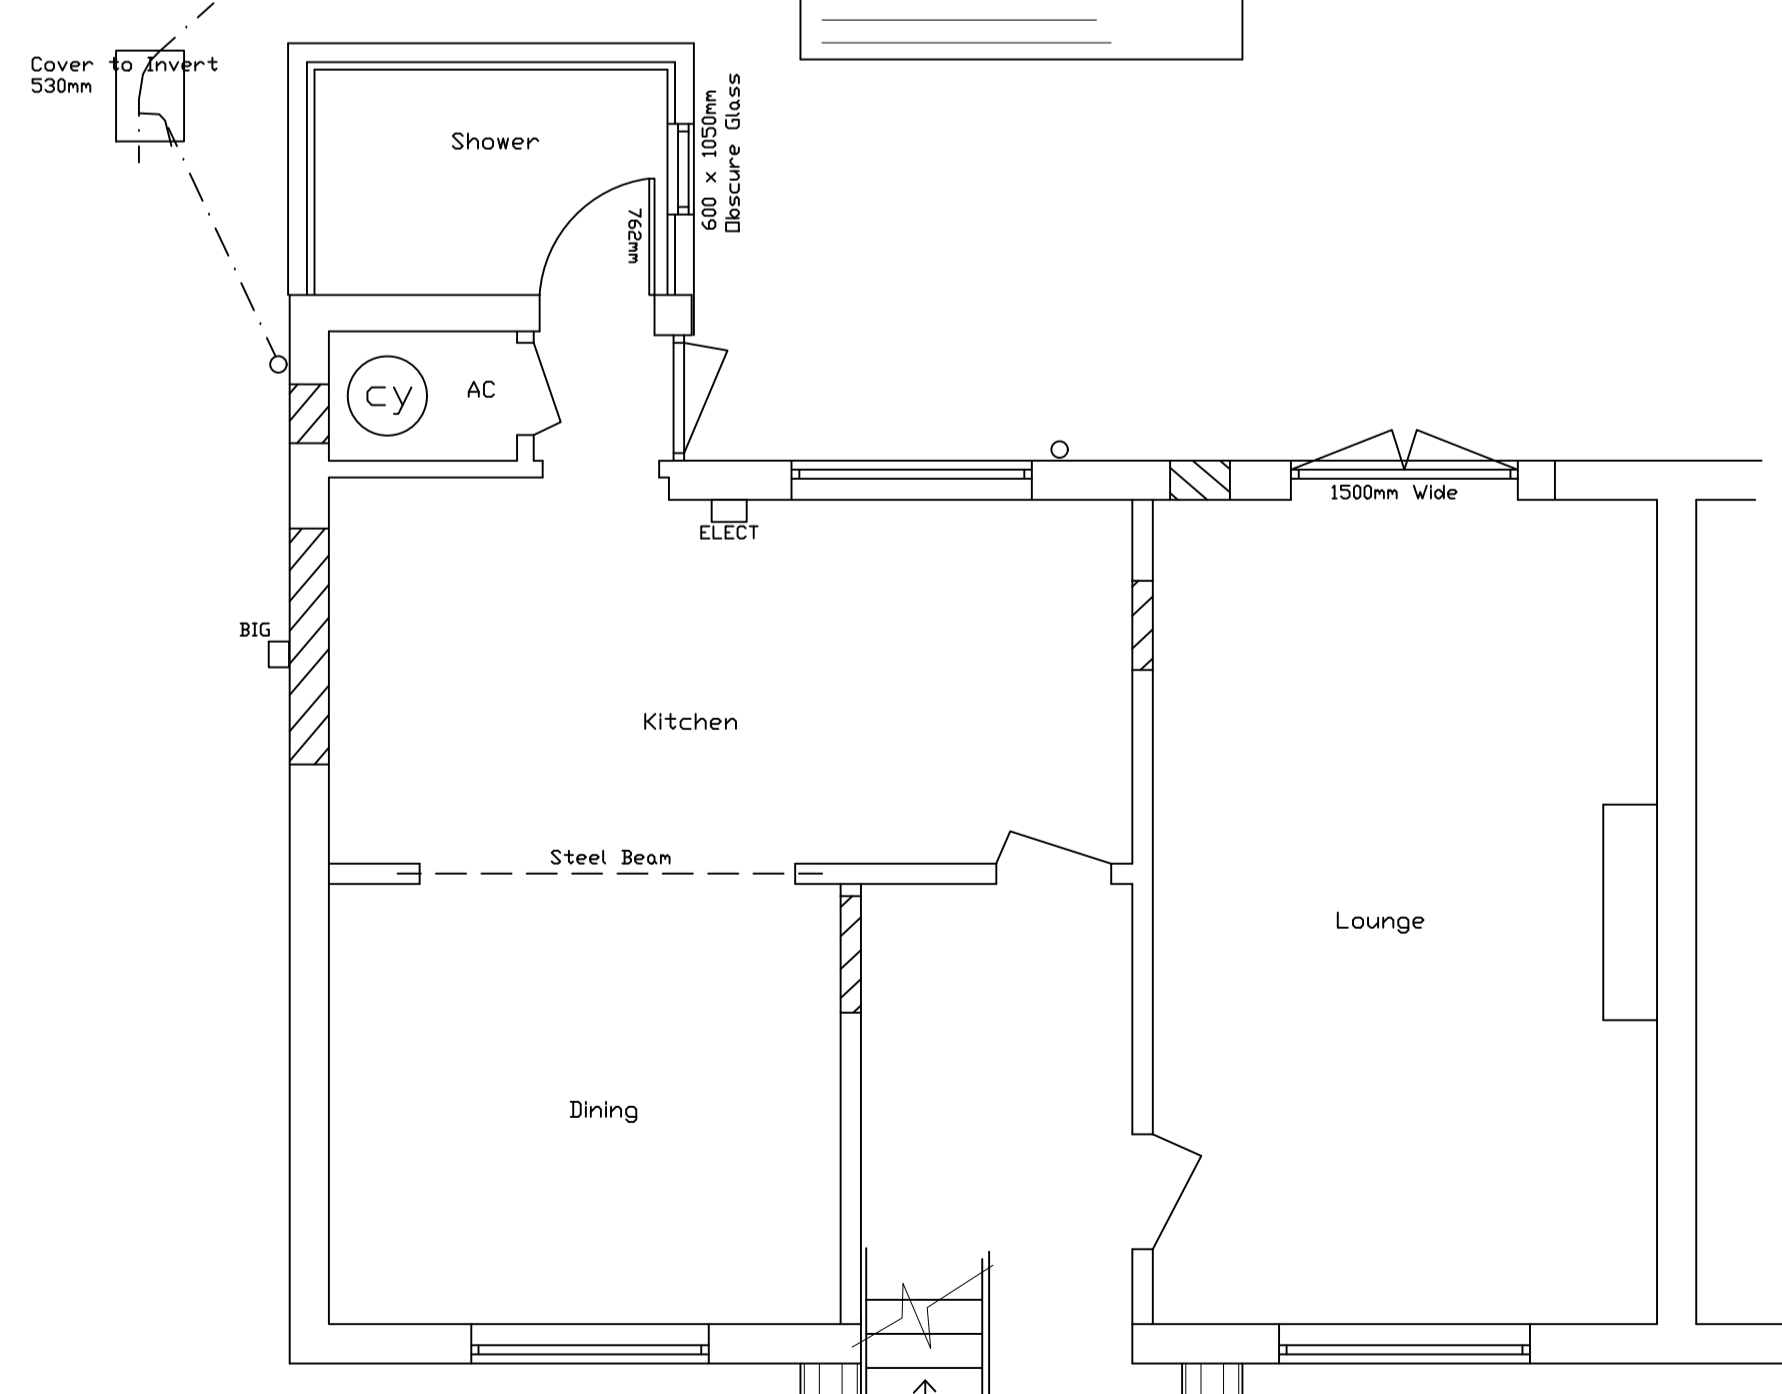

PROPOSED GROUND FLOOR PLAN  
Scale - 1:50

REV	DATE	DESCRIPTION	DATE
A	10.06.23	DRAWING SHEET AMENDED	

CLIENT: PATTON LTD DATE: 10.06.23  
 PROJECT: 36 COMMOM ROAD  
 TITLE: EXISTING & PROPOSED PLANS  
 SCALE: 1:50 & 1:100 @ A1 DRAWING NO: 001 REV: A